
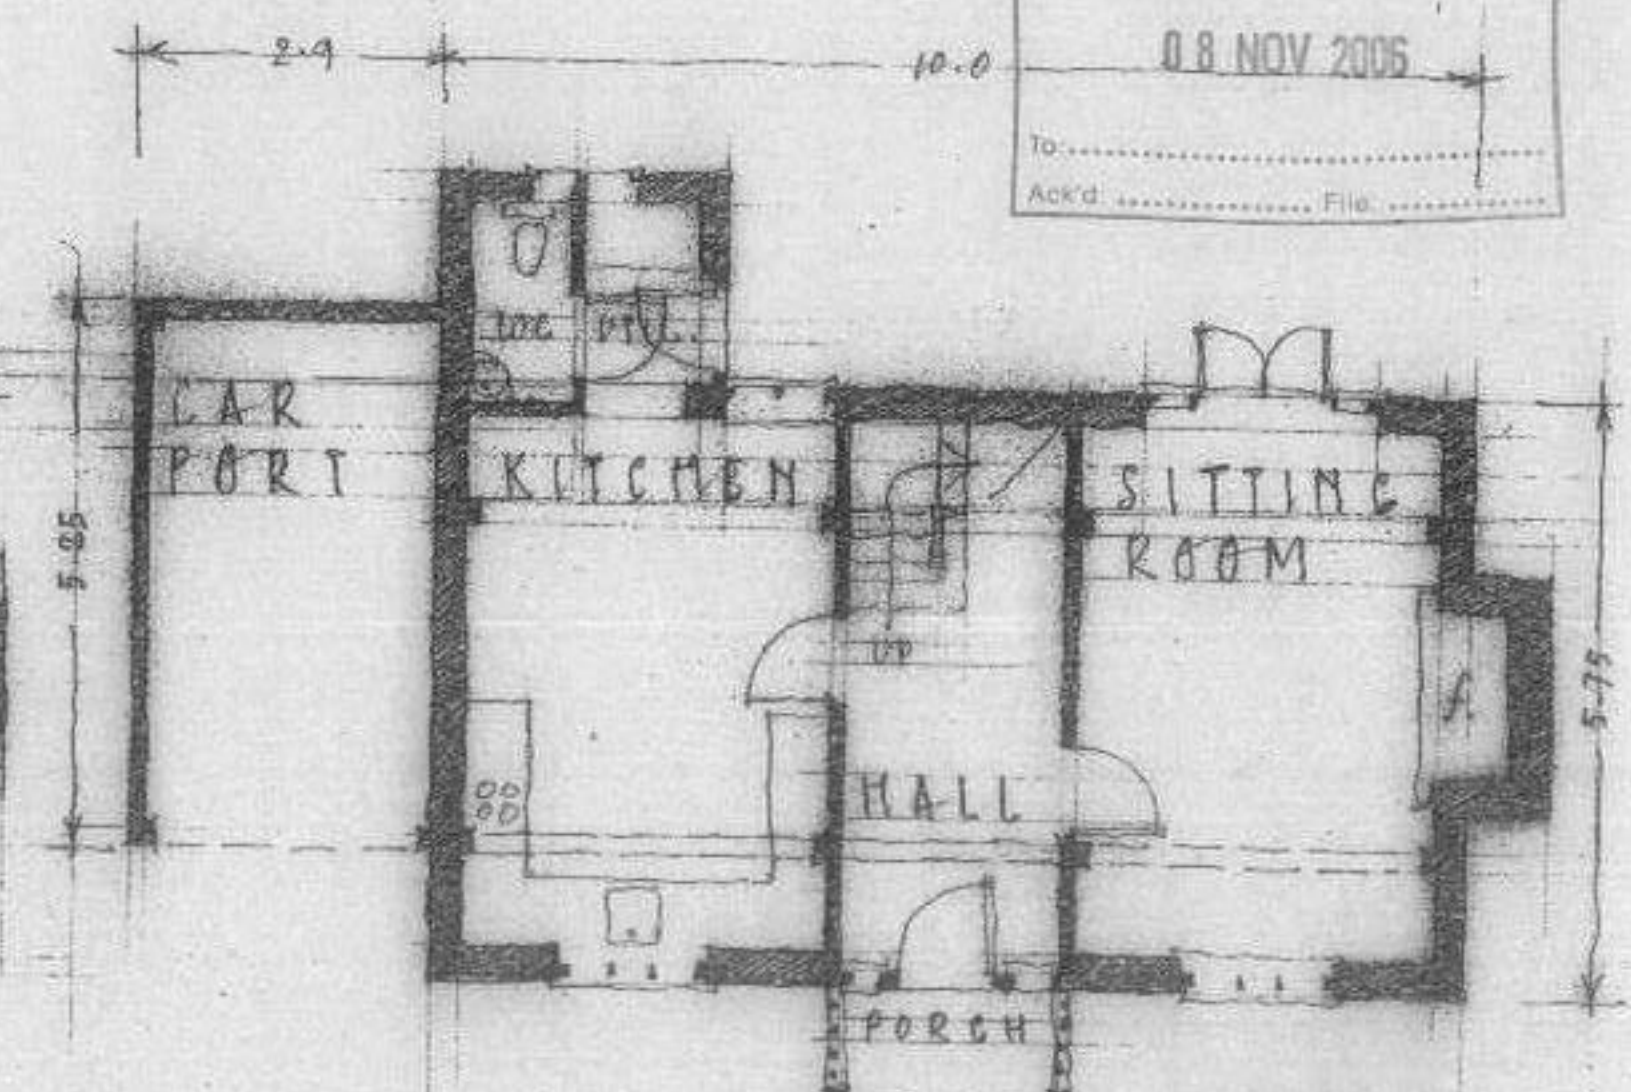
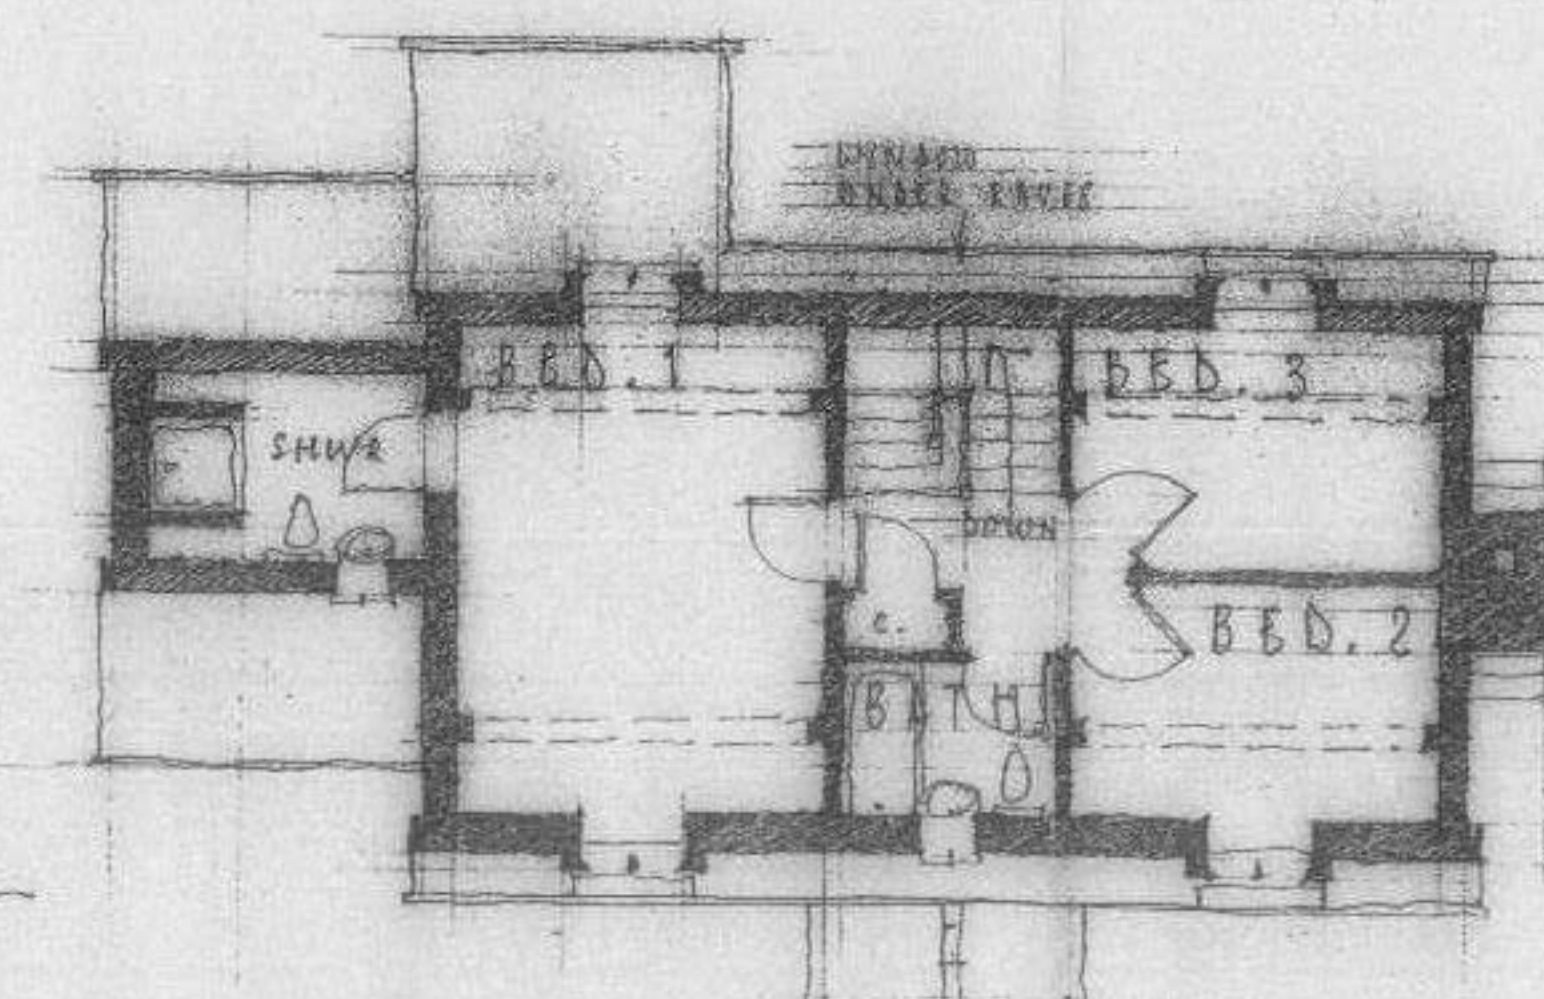
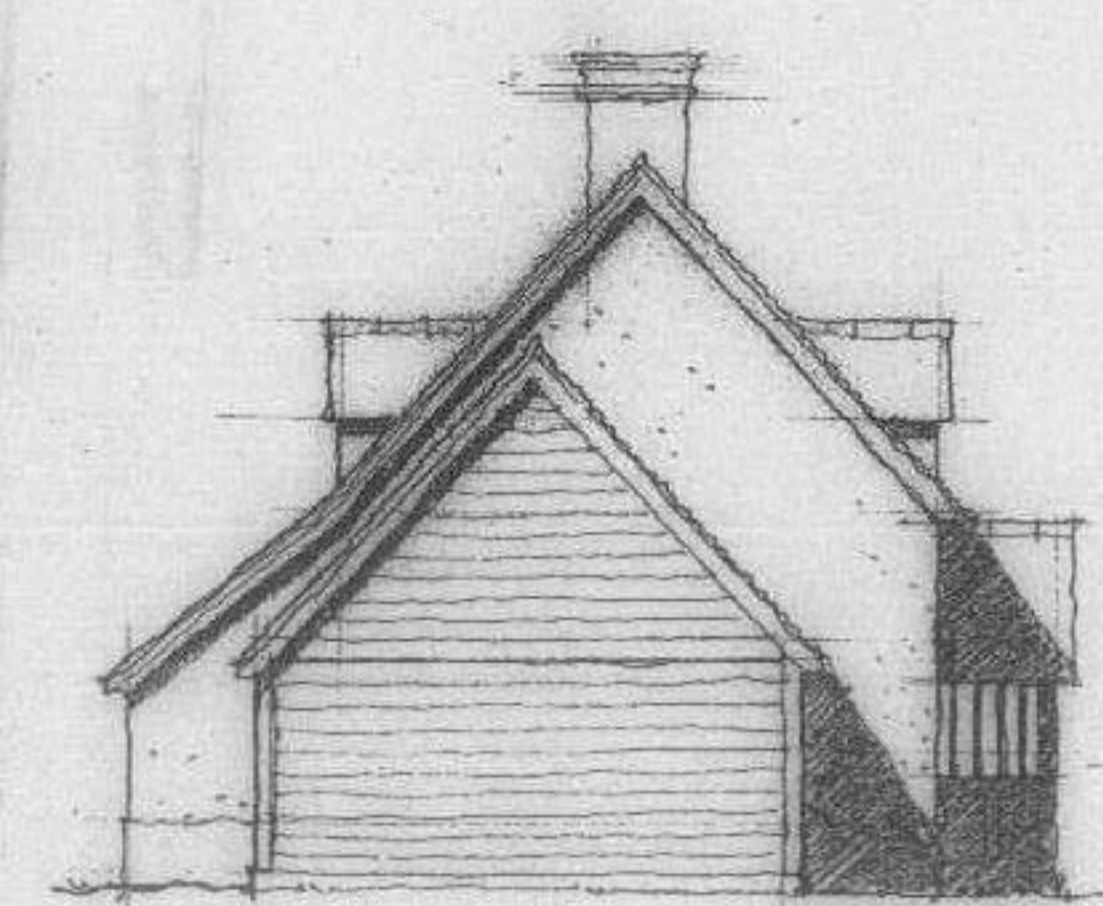


NW06/3549/F

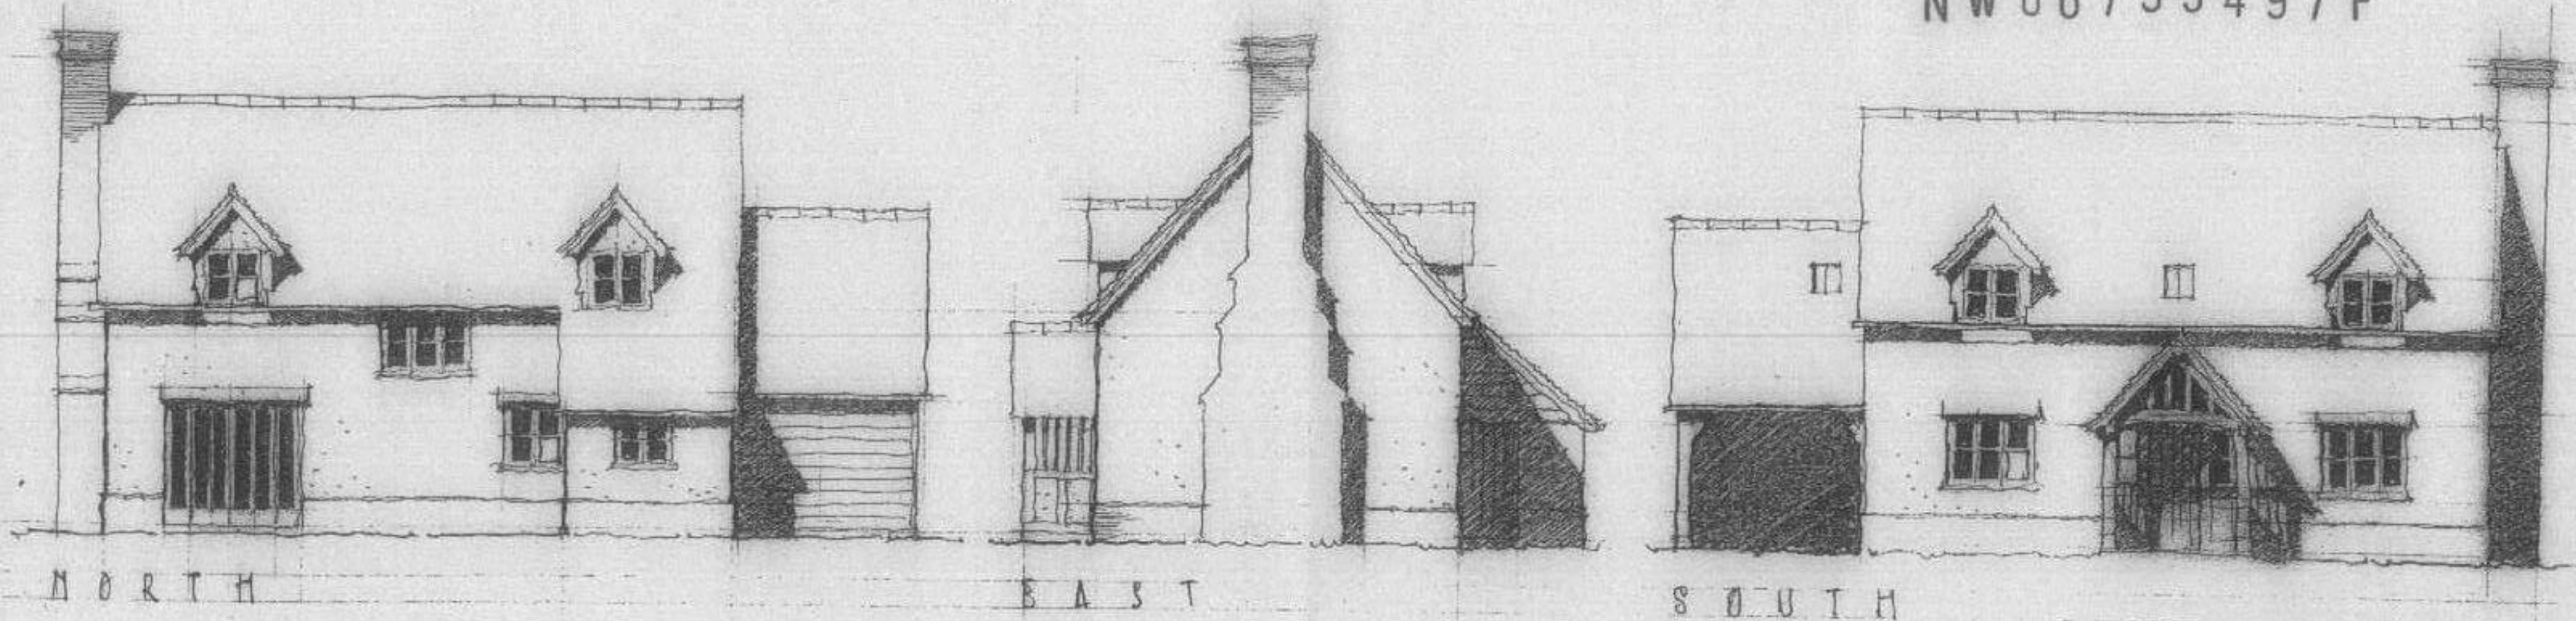

HEREFORDSHIRE COUNCIL
PLANNING SERVICES
DEVELOPMENT CONTROL
08 NOV 2006
To:
Ackd: File:

WEST

FIRST FLOOR PLAN

GROUND FLR PLAN

PROPOSED DEVELOPMENT ADJACENT TO WEBBLEY METHODIST CHAPEL

UNIT NO 4

1:100 OCT. 06

603.9

