

IDOX

Electricity Act 1989

CIRCULAR 14/90 NOTIFICATION

Applicant:

Central Networks West
Central Networks West
Wayleave & Property Dept
Pegasus Business Park
East Midlands Airport
Castle Donnington
DE74 2TU

Agent:

Date of Application: 22 July 2010 Application No: DMN/101866/E Grid Ref:358569:246965

Proposed development:

SITE:	Land South East of, 1 Broadway Cottage, Ocle Pychard, Herefordshire, HR1 3QJ
DESCRIPTION:	To amend the 11,000 volt overhead line on wooden poles in the parish of Ocle Pychard. Restrospective permission required for second user.

THE COUNTY OF HEREFORDSHIRE DISTRICT COUNCIL have NO OBJECTION to the development described above.

Please find attached the completed Part I and Part II of the submitted forms.

Planning Services
PO Box 230,
Hereford,
HR1 2ZB

Date: 1 September 2010



TEAM LEADER

Notes: This Form is for use in connection with an application for the Secretary of State for Energy's consent under section 37 of the Electricity Act 1989 to install and keep installed above ground an electric line of a nominal voltage of less than 132 kilovolts. The Form should be sent in triplicate to each District/Borough Council in whose area the proposed development would be situated.

DETAILS OF APPLICANT

Name: **Central Networks East**
 Address: **Pegasus Business Park**
East Midlands Airport
Castle Donington
 Postcode: **DE74 2TU**
 Telephone Number: 01332 393171

PART 1

Central Networks East Application Number **EMP/815** Date **19 July 2010**
 To the Chief Executive **Herefordshire District Council** Planning Department

Dear Sir

Electricity Act 1989

Application is being made to the Secretary of State for Energy for his consent to the development described overleaf. The Secretary of State will at the same time be requested to direct that planning permission for this development shall be deemed to be granted. The consent and the direction may be given subject to conditions.

To assist the Secretary of State to determine the application the District/Borough Council is requested to return to me two copies of this Form with Part I Certificate and Part II completed and signed with plans.

Department of the Environment Circular 14/90 (Welsh Office Circular 20/90)[Department of Energy Circular 1/90] describes this procedure and the reason for it.

Yours faithfully

For and on behalf of Central Networks East



Designation: **WAYLEAVES & PROPERTY DEPARTMENT**

HEREFORDSHIRE COUNCIL
 PLANNING SERVICES
 DEVELOPMENT CONTROL

21 JUL 2010

To:
 Ack'd: File:

CERTIFICATE

(To be completed by or on behalf of the District/Borough Council)

The

District/Borough Council

- (i) object on the grounds set out below/have no objection to make to the development described overleaf.*
- (ii) request/do not request that a public inquiry be held pursuant to paragraph 2 of Schedule 8 to the Electricity Act 1989 before the Secretary of State reaches his decision on the application.*

Date

Signed



* Delete as appropriate

Designation

Team Leader

On behalf of the
 (Reasons for objections)

District/Borough Council

PARTICULARS OF PROPOSED DEVELOPMENT AND REPRESENTATIONS

Application is being made:

- (a) for consent under section 37 of the Electricity Act 1989 to install or keep installed an electric line above ground;
 - (b) for a direction under section 90(2) of the Town and Country Planning Act 1990 that planning permission for the proposed development be deemed to be granted.
1. Particulars of proposed development. (These particulars should be accompanied by such plans as may be necessary to enable the local planning authority to identify the land affected by the proposals and to appreciate the nature and extent of the proposed development and by a copy of the environment statement if the applicant has prepared one.)

To amend the 11.000 volt overhead line on wooden poles in the parish of Ocle Pychard with a tolerance of 30m either side of the route shown on the attached plan number B400060566.

A second supply has been requested. Retrospective planning permission is now required as this line has a second user.

2. Particulars of any representations of objections which have been made to Central Networks East.
3. Particulars of the applicant's compliance with his duty under paragraph 1 of Schedule 9 to the Electricity Act 1989.

Electricity Safety, Quality & Continuity Regulations 2002.

The route of the line has been sited in accordance with principles, which reflect Central Networks' obligations under the Electricity Act 1989. These principles require the company to provide an economic system of electricity supply but also to have regard to the desirability of preserving and where appropriate mitigating the effect on the countryside and features of special interest.

The line has been placed to mitigate any impact on the environment and to avoid where possible any detrimental effect on flora, fauna, visual intrusion, archaeological and other similar sites where present.

HEREFORDSHIRE COUNCIL
PLANNING SERVICES
DEVELOPMENT CONTROL

21 JUL 2010

To:
Ack'd: File:

Date 19.7.10

For and on behalf of Central Networks East

Signed



Designation: **WAYLEAVES & PROPERTY**

Note: This Part to be completed, dated and signed before submitting to the local planning authority

Central Networks East Application Number
EMP/815 19 July 2010

PART II - INFORMATION AND OBSERVATION
(To be completed by the District/Borough Council)

Planning Reference Number NC/101866/F

1. Names of interested parties consulted about the proposals with details of any observations received.


· Ocle Pychard Parish Council
· Herefordshire Council Transportation unit

2. Particulars of any representations which have been made to the local planning authority objecting to the proposals.

N/A

3. Have any general or specific restrictions been imposed by any authority on development of the land affected by the proposed development?

N/A

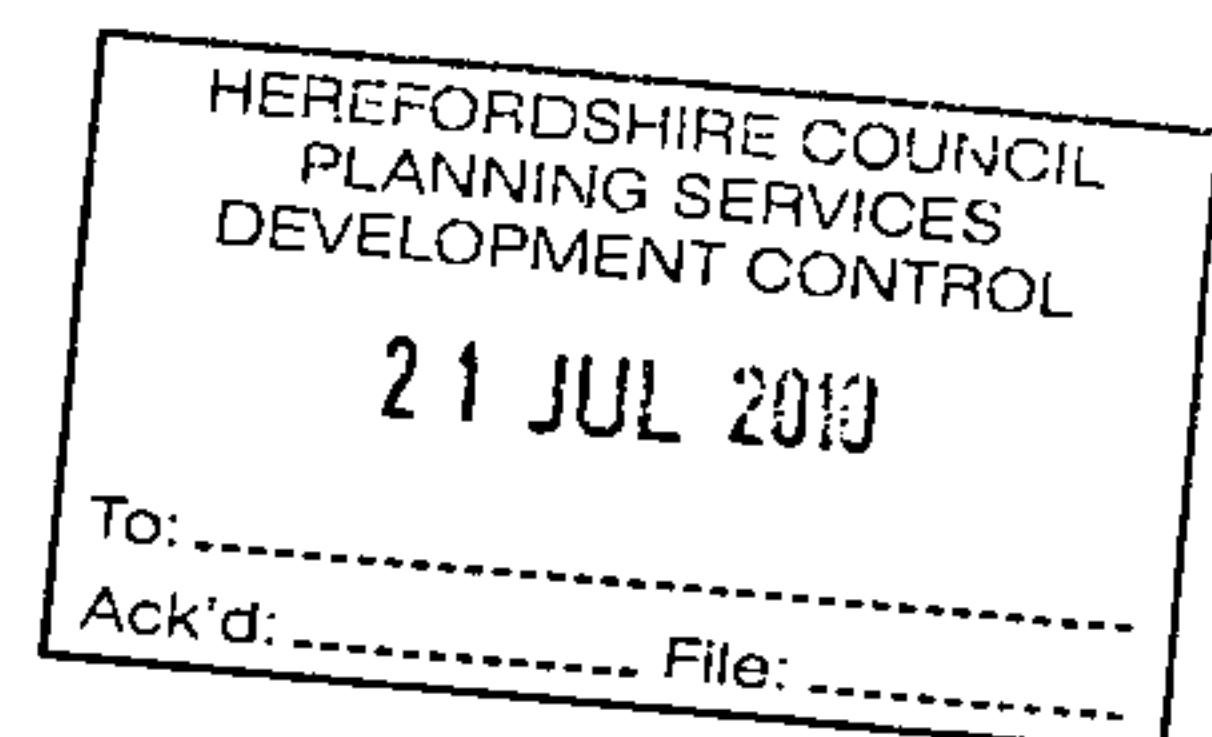

4. Does the proposed development involve the demolition, alteration or extension of a building of special architectural or historic interest included in a list compiled or approved under section 1 of the Planning (Listed Buildings and Conservation Areas) Act 1990?

NO.

5. Does the local planning authority agree that the proposed development should be approved by the Secretary of State for Energy as described? (If the answer is 'NO', please answer question 6.)

YES

6. Would the local planning authority be prepared to agree that the proposed development should be approved subject to modifications or conditions? (If so, specify the modifications or conditions proposed and state whether they are acceptable to the applicant). (Note: the precise form of any modifications or conditions subject to which the consent or direction given is a matter for the Secretary of State, but he will have regard to the form of words used by the local planning authority.)

N/A

7. Does the local planning authority consider that the application should be accompanied by an environmental statement in accordance with the Electricity Works (Environmental Impact Assessment)(England and Wales) Regulations 2000? (If so, please specify the particular points arising from the application which have caused the local planning authority to take this view).

NO

Date

11/9/10

Signed

K. B. L. P.

Designation

TEAM LEADER

On behalf of the


HEREFORDSHIRE

Council

(Local planning authority for the area in which the proposed development is to be carried out.)

HEREFORDSHIRE COUNCIL PLANNING SERVICES DEVELOPMENT CONTROL		
21 JUL 2010		
To:		
Ack'd:	File:	

Two completed copies of this Form, both signed, should be returned to Central Networks East for submission by them to the Department of Energy.

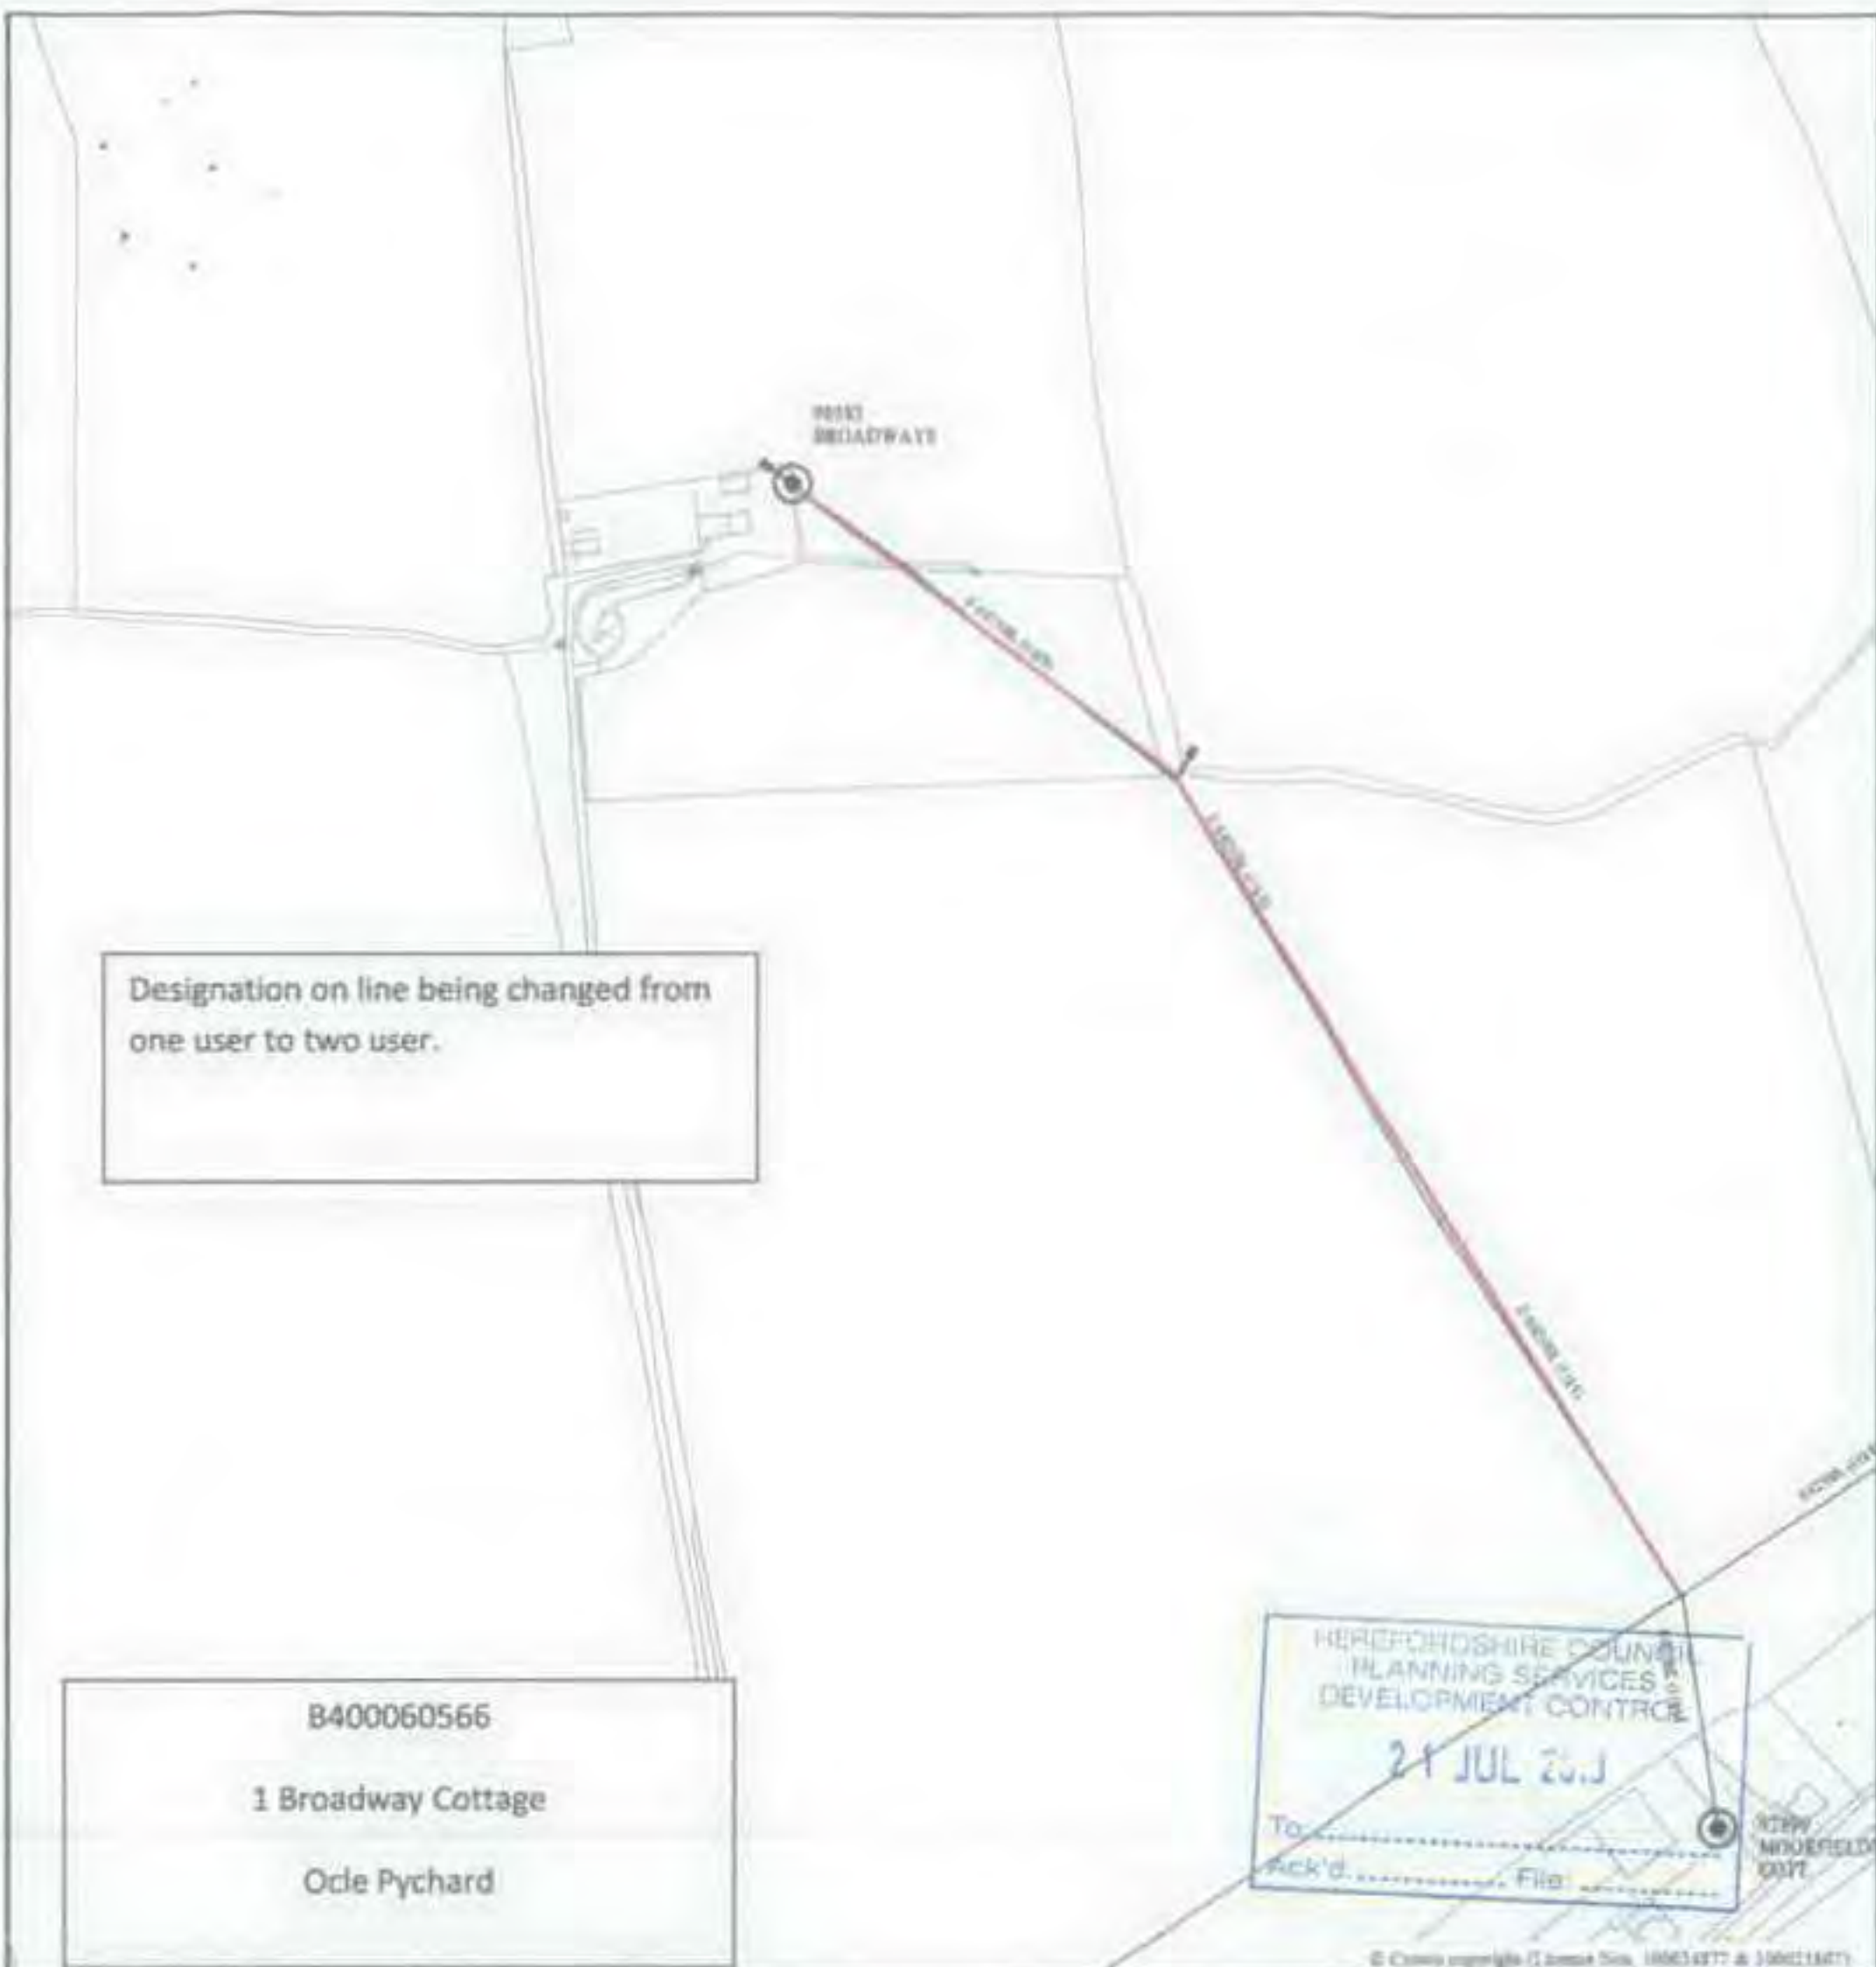

	<table border="0"> <tr> <td></td> <td>Overhead Line + Poles</td> <td></td> <td>Other Network</td> <td></td> <td>Duct</td> </tr> <tr> <td></td> <td>Overhead Line + Tower</td> <td></td> <td>Substation</td> <td></td> <td></td> </tr> <tr> <td></td> <td>Underground Cables + Joints</td> <td></td> <td>Distribution Boxes</td> <td></td> <td></td> </tr> </table> <p>WL - Wall Line KL - Kerb Line VL - Verga Line HL - Hedge Line FL - Fence Line CL - Centre Line BL - Building Line</p>		Overhead Line + Poles		Other Network		Duct		Overhead Line + Tower		Substation				Underground Cables + Joints		Distribution Boxes		
	Overhead Line + Poles		Other Network		Duct														
	Overhead Line + Tower		Substation																
	Underground Cables + Joints		Distribution Boxes																
<p>For further information on how to use the application or to obtain further copies, contact:</p>	<p>IMPORTANT NOTICE: Owing to the scale of this plan, apparatus positions are approximate only and few service locations are shown. Exact locations of all cables including service cables should be verified by cable locator and careful use of hand tools. The cost of rectifying any damage will be charged. Further advice, if required may be obtained by calling 0800 0963060. Work must be carried out in accordance with all current Health and Safety Regulations. Guidance notes are available from The Health and Safety Executive. ACCIDENTAL DAMAGE MUST BE REPORTED TO 0800 0150821 IMMEDIATELY - MEANWHILE KEEP WELL CLEAR!</p> <p>This plan is based upon the Ordnance Survey map by Central Networks with the sanction of the Controller of the H.M. Stationary Office. Crown Copyright Reserved. Subject to any specific exceptions this copy must not be copied without the prior permission of the copyright owner. Any information provided by Central Networks is copyright and may not be reproduced in any form without the written permission of Central Network.</p>																		
<p>Central Networks, CND5, Toll End Road, Tipton, DY4 0HH Telephone: 01332 363387</p>																			
<p>Printed by Heather on 15/07/10</p>																			
<p>Page 2 of 2 (HV)</p> <p>Scale: 1:2500 Centre: 358.48km, 246.99km Extent: 509.27m x 538.37m</p>																			