

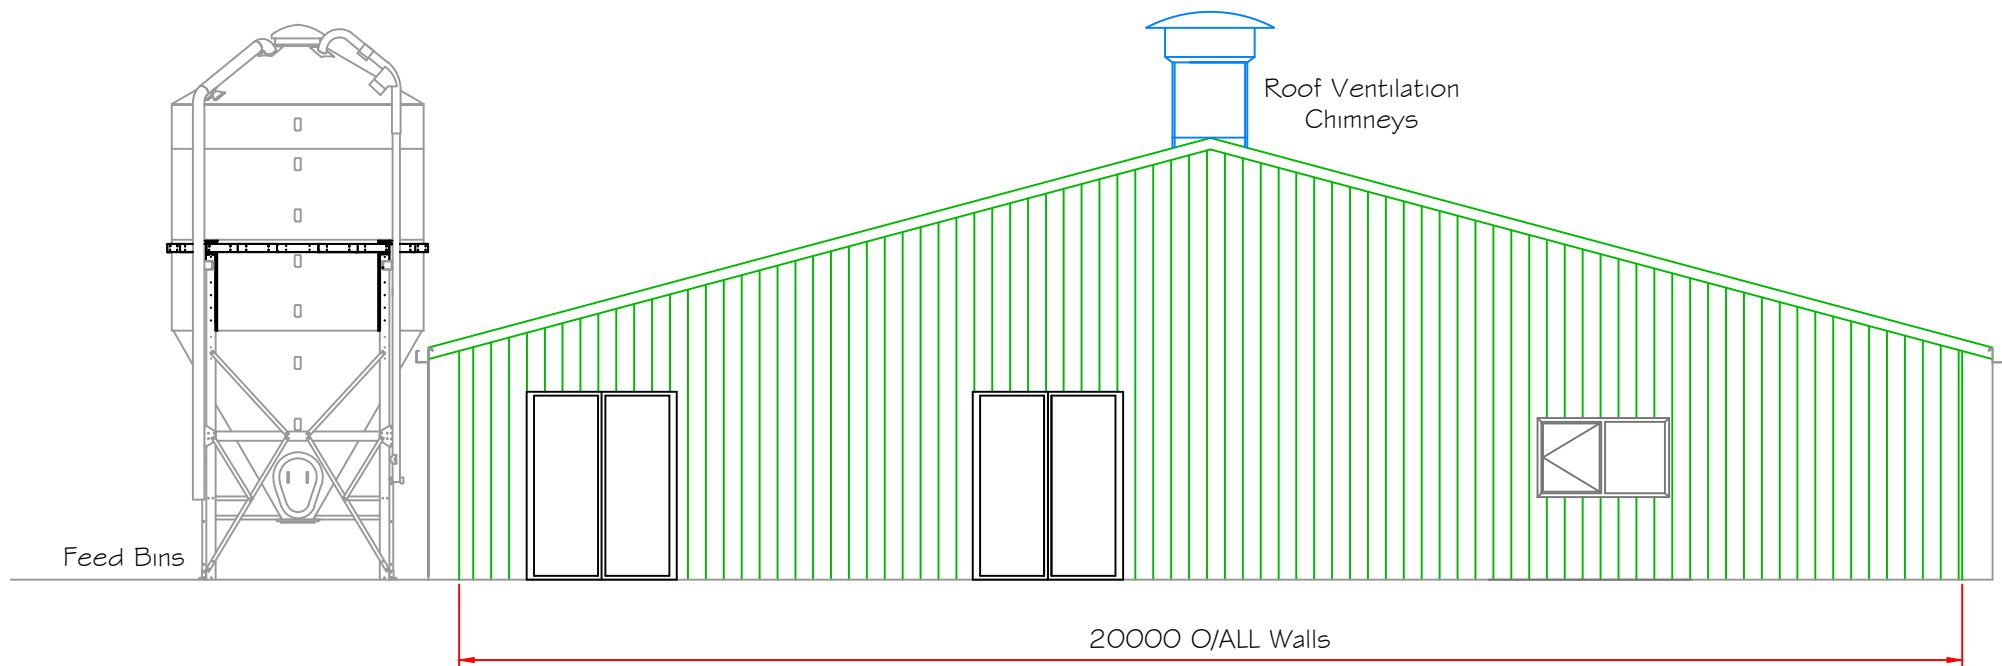


VIEW LOOKING NORTH
Scale 1:250

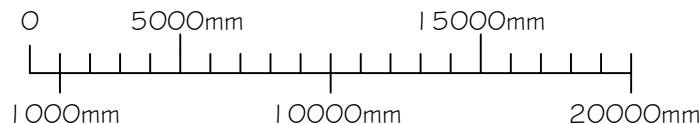

VIEW LOOKING WEST
Scale 1:100

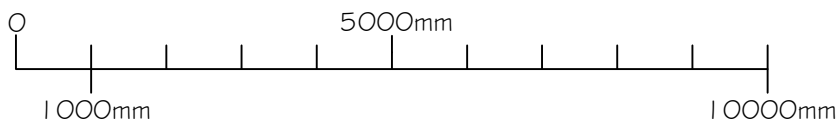

1	Feed bins moved.	SAC	SAJ	17/05/2016
Rev	Revision details	Dwn	Appd	Date
Drawn:	SAC	For comment	☒	
Chkd:	SAJ	For tender	☐	
Date:	04/05/2016	For construction	☐	

JAQUES
DESIGNED & BUILT TO LAST

Client
Graeme & Kate Morgan

Project Name
Free Range Egg Unit,
Barrow Farm, Bearwood

Drawing Title
LAYOUT - Elevation &
Section

Original Drg Size : A3 Dimensions : mm
Scale : As Shown Copyright © Jaques Int

Drawing No
GKM-PLAN-03

Rev
1