


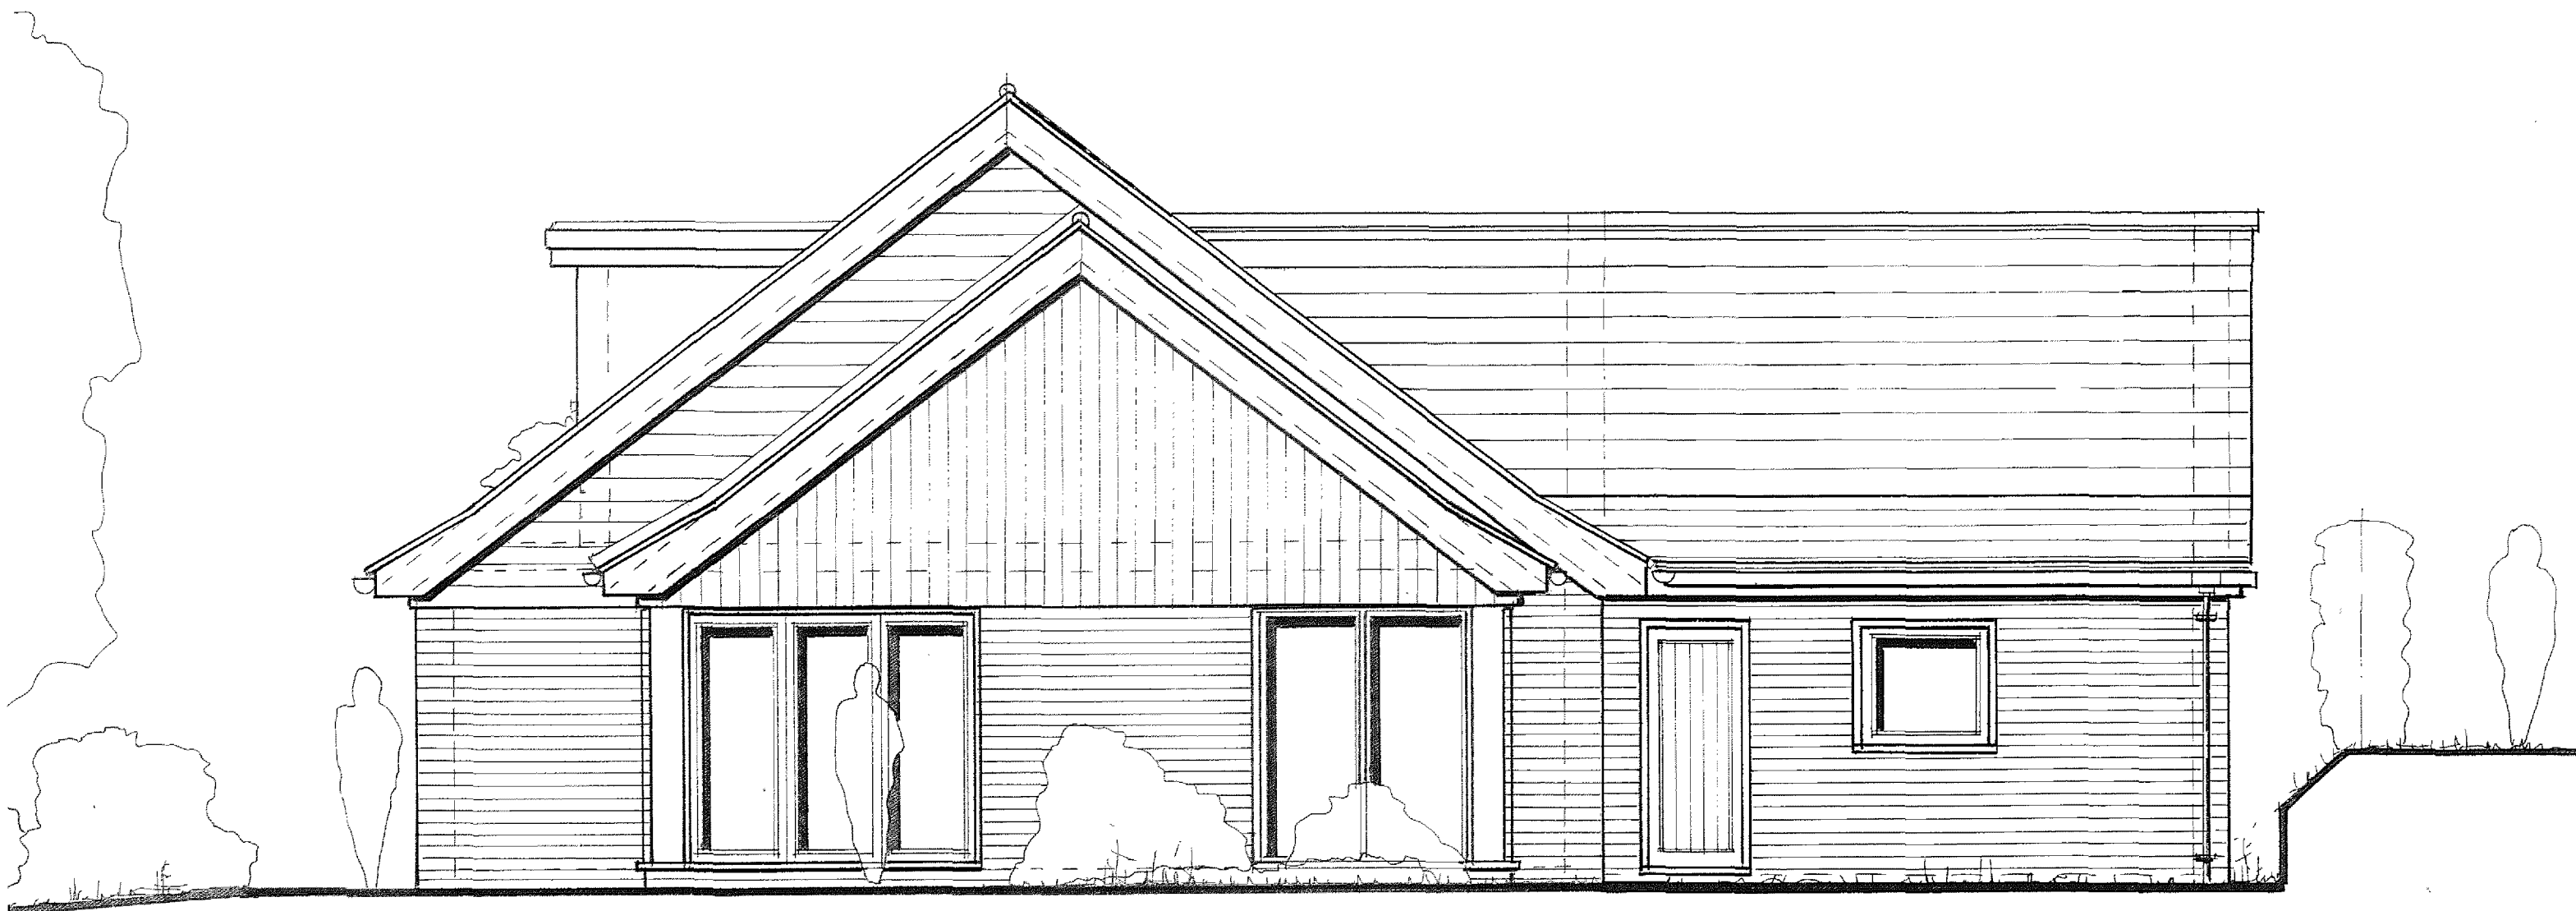

S.W. ELEVATION 1: 50

