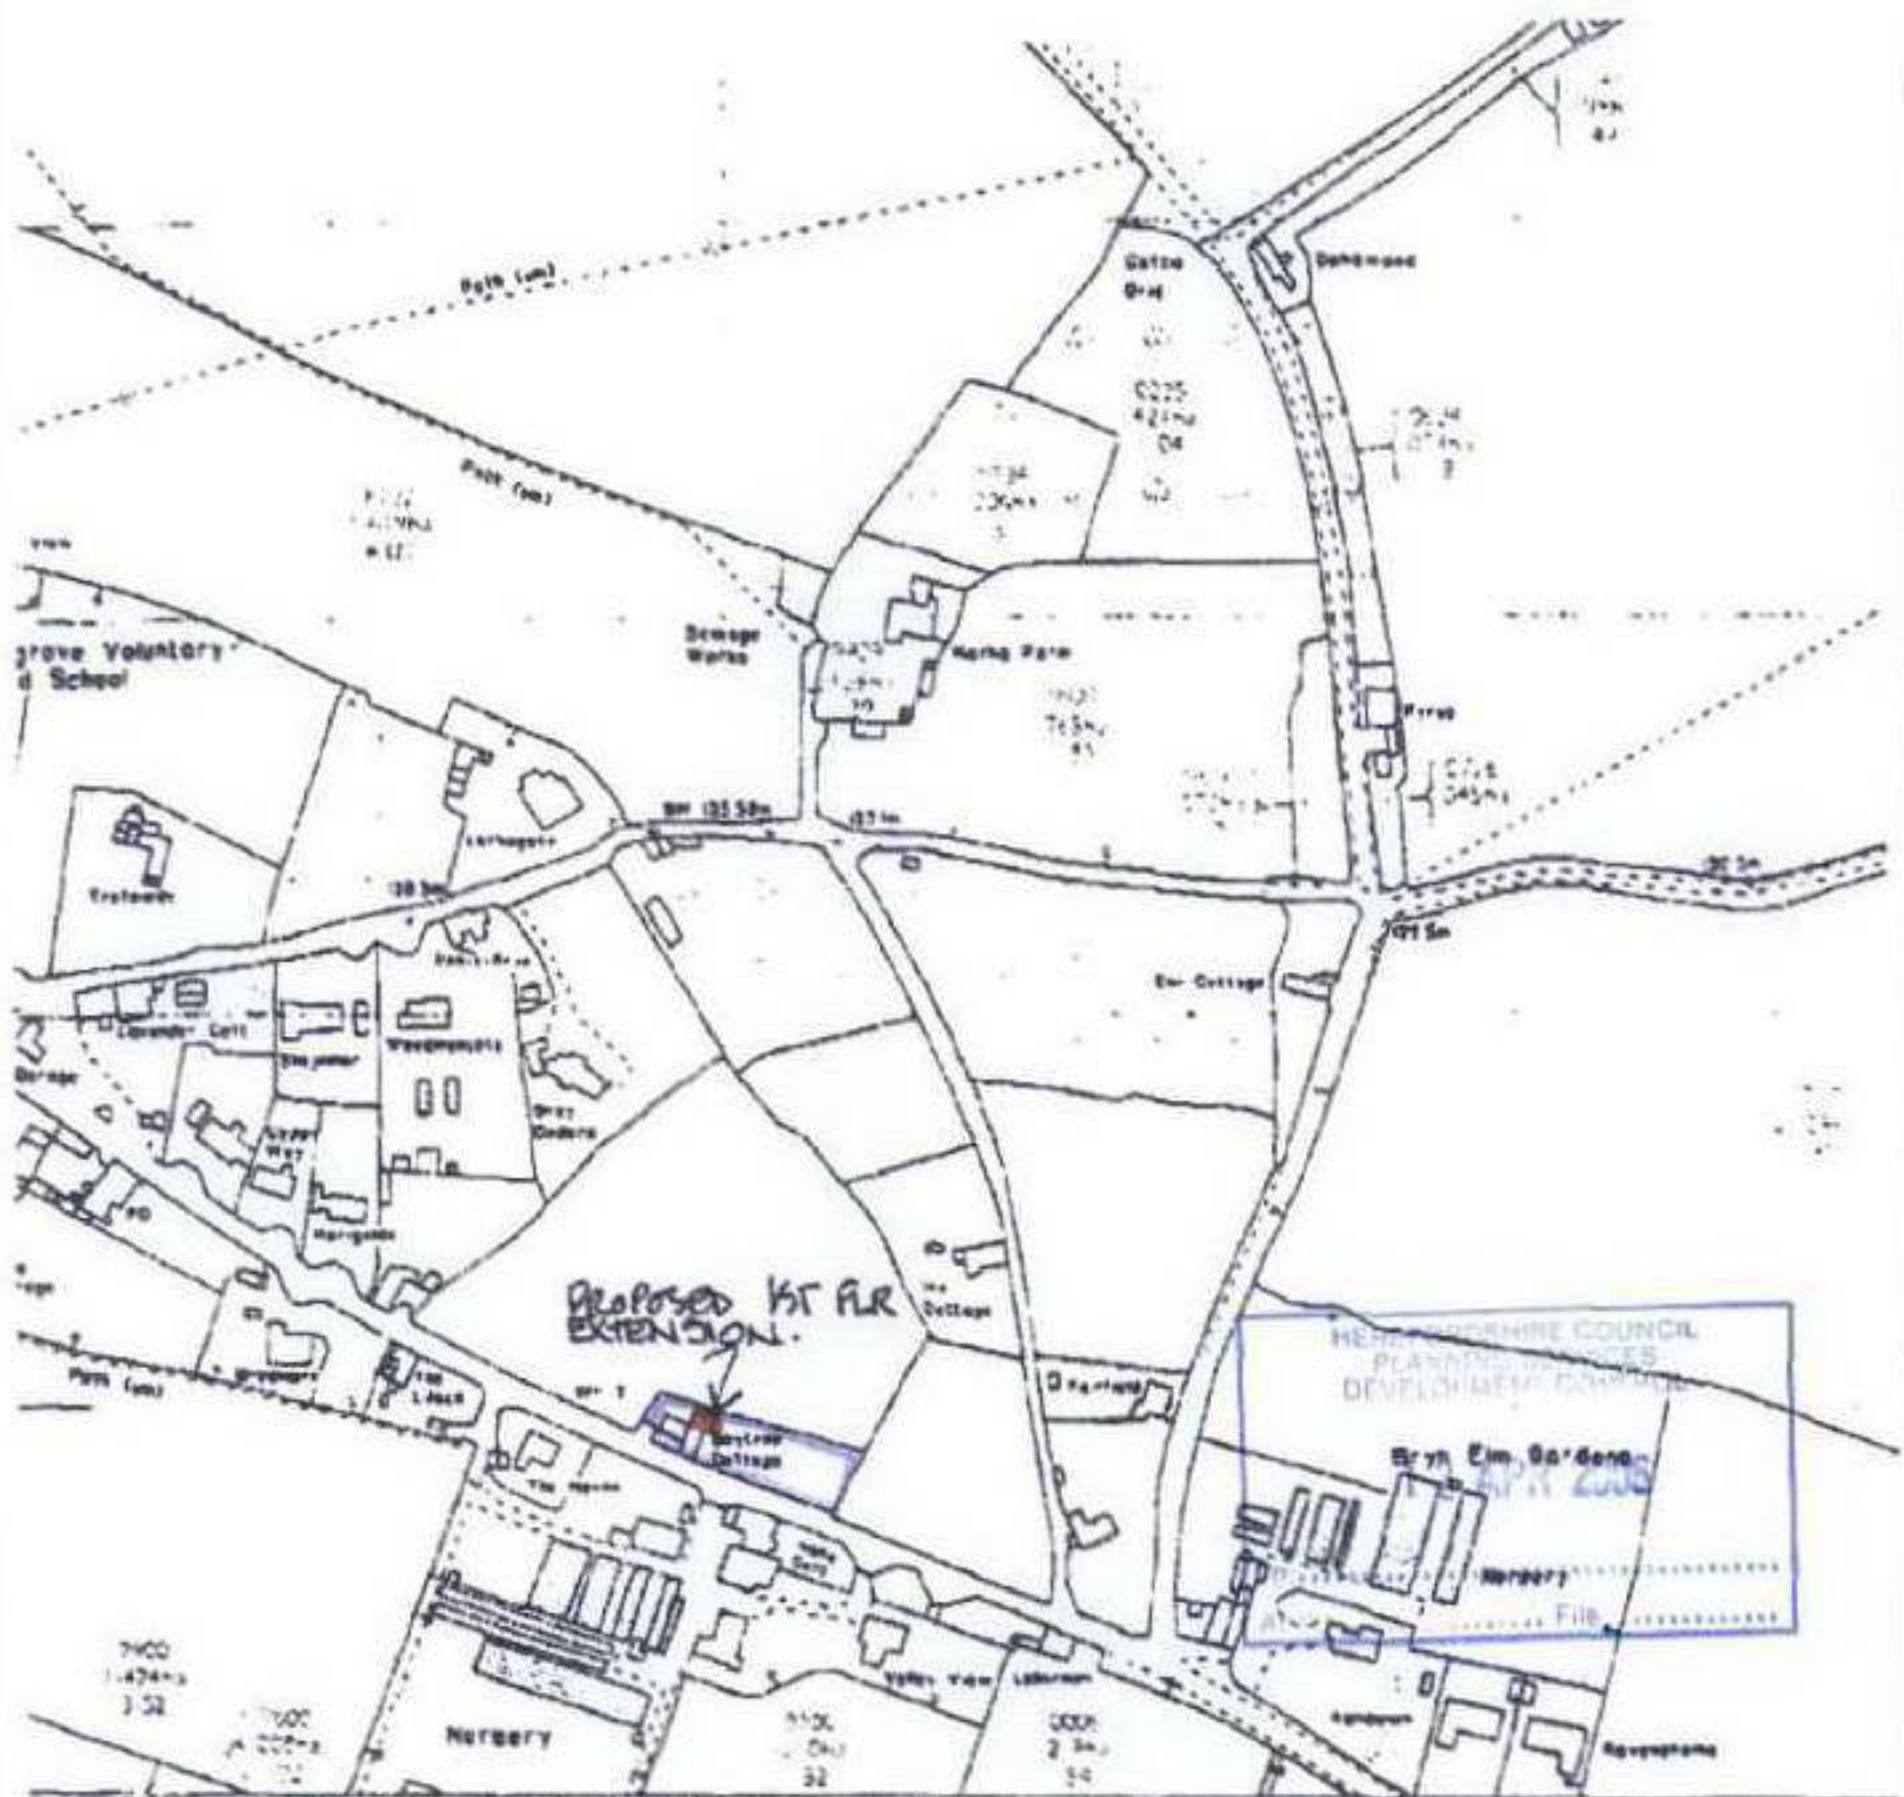



William Phillips Associates

Chartered Architects and Planning Supervisors

 141 St Michael's Hill
 Bristol BS2 8DB

 Tel: 0117 923 7277 fax: 0117 923 7282
 email: whphillips@sageinternet.co.uk

 Bay Tree Cottage, Llangrove
 - Proposed Extension

For Mr & Mrs J Spiller

Location Plan

drawn WP

date Nov 2005

scale 1:2500

job no

0360

drawing no

rev