


EXISTING PLAN

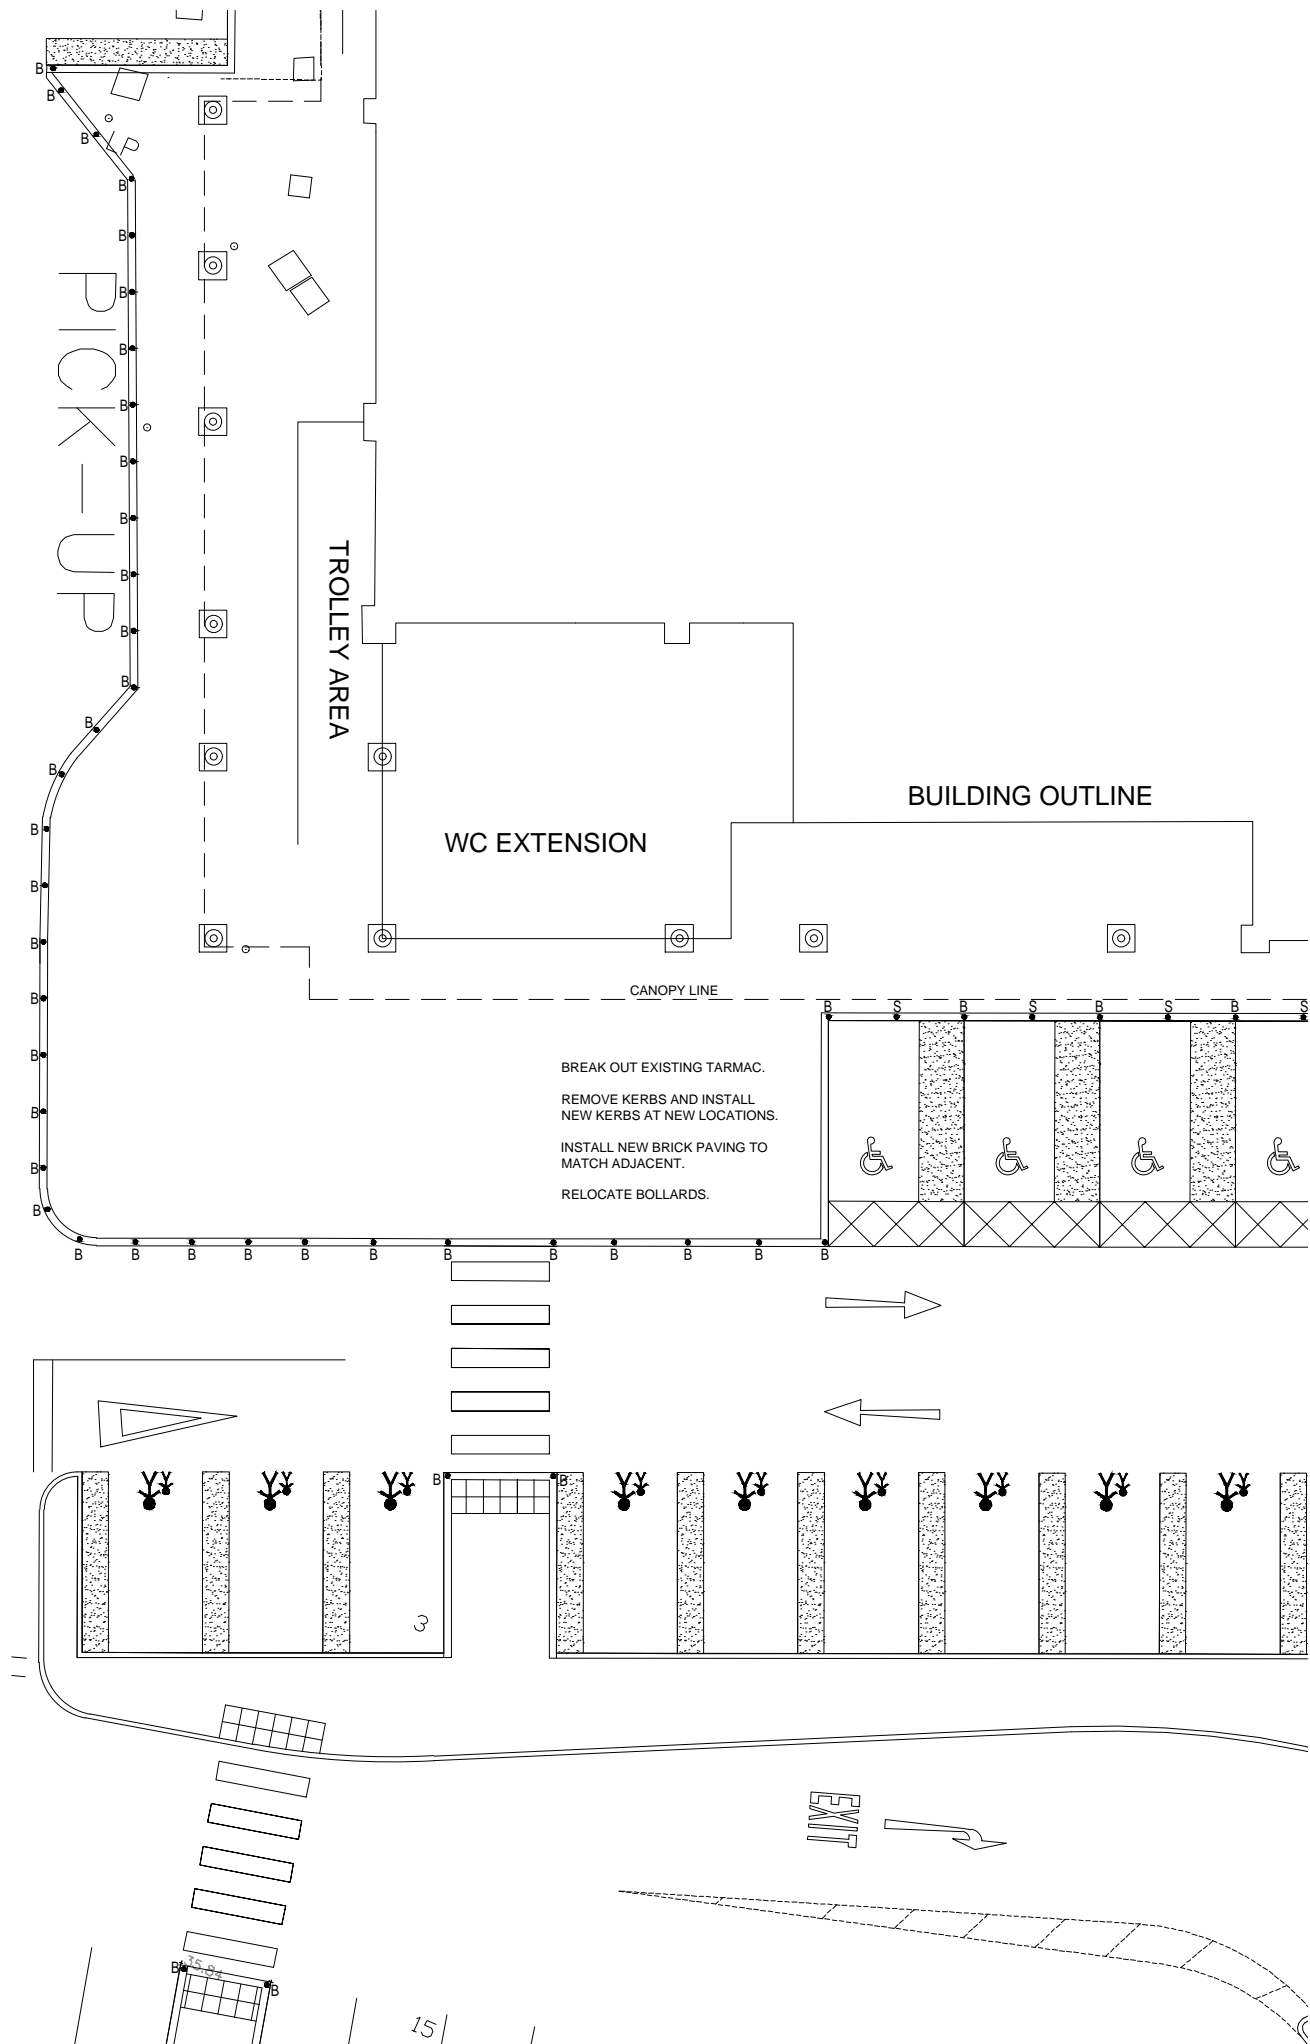

PROPOSED PLAN

© Whittam Cox Architects - Disclaimer:

This drawing is copyright of WCEC Group Ltd trading as Whittam Cox Architects, and shall not be reproduced nor used for any other purpose without the written permission of the Architects. This drawing must be read in conjunction with all other related drawings and documentation. It is the contractors responsibility to ensure full compliance with the Building Regulations. Do not scale from this drawing, use figured dimensions only. It is the contractors responsibility to check and verify all dimensions on site. Any discrepancies to be reported immediately.
IF IN DOUBT ASK.
Materials not in conformity with relevant British or European Standards/Codes of practice or materials known to be deleterious to health & safety must not be used or specified on this project.

No.	Date	Description	Drwn/Chkd By
CLIENT			



PROJECT

FRESH LOOK 2017
258 ROSS ON WYE
STATION STREET

TITLE

PEDESTRIAN ENTRANCE
LAYOUT

DRAWING STATUS

SKETCH

DRAWN	JW	CHECKED	JBG
-------	----	---------	-----

SCALE 1:100 @ A3

DATE APR 2017



JOB NO.	DRAWING NO.	REV
160493	FL_32	-