



New paint finished purpose made timber window detailing to Planning Department approval with 22mm double glazed unit


New Hyload dpc below sill

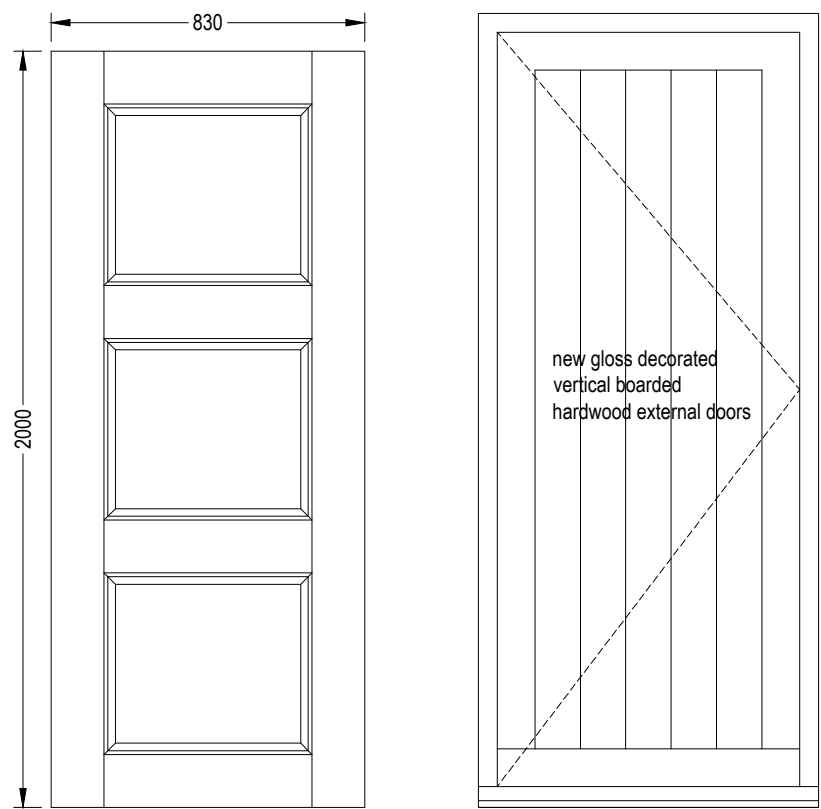


PROPOSED DOOR ELEVATIONS 1:20

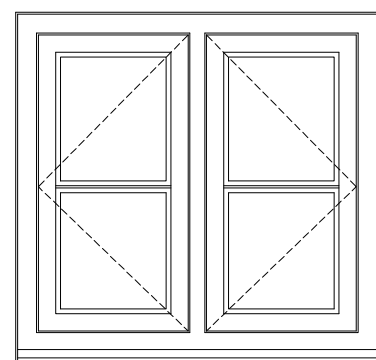

TYPICAL CASEMENT WINDOW ELEVATION 1:20

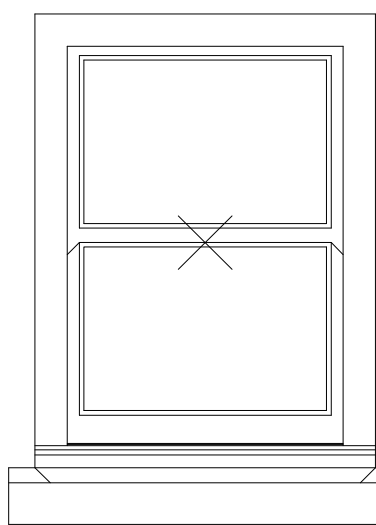

TYPICAL SASH WINDOW ELEVATION 1:20

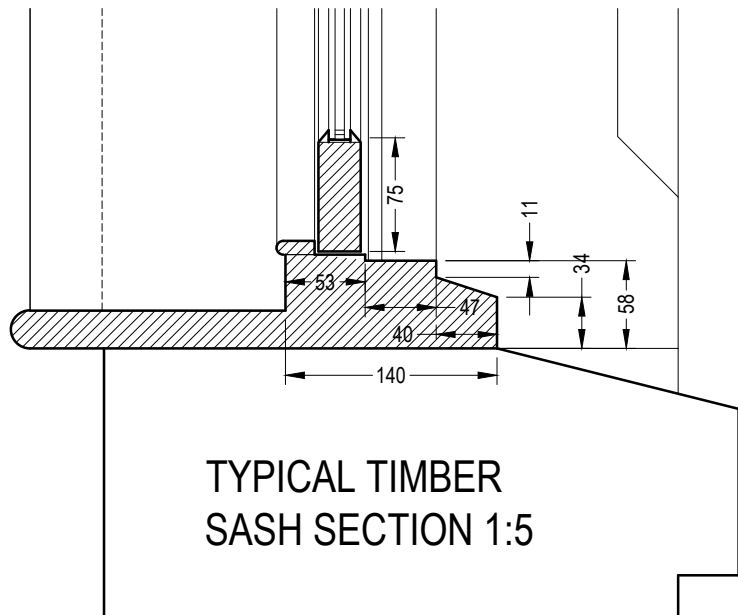

TYPICAL TIMBER SASH SECTION 1:5

TYPICAL TIMBER CASEMENT SECTION 1:5

**Dimensions:** This drawing is suitable as a base drawing for construction, but all dimensions must be checked on site prior to commencement of works. All dimensions are in millimetres.

**Consultants/specialists:** Where indicated, a suitable Structural Engineer and/or Party Wall Surveyor should be consulted. Drawings and specifications prepared by specialists should be submitted to the architect for checking prior to fabrication works.

**Copyright:** Drawings and documents prepared by Taylor & Co are copyright protected and must not be copied for purposes unrelated to this project without written consent.

**CDM 2015** (Construction Design and Management) Regulations apply to both domestic and commercial projects and all clients have important legal duties under this health and safety legislation. Please see the HSE website for more information regarding these duties. ([www.hse.gov.uk/construction/cdm/](http://www.hse.gov.uk/construction/cdm/))

© Taylor & Company (Architects) Ltd 2022

AMENDMENTS

Client  
T & M Gilbert

Site Address  
Cowleigh Gate Farm, Cowleigh Road  
Storridge WR13 5HW

Title  
Proposed - Joinery details

Scale (A1 sheet)  
1:5 & 20

Date  
Feb. 2025

Drawn by  
PB

Drawing number


2274-13

**TAYLOR+CO** | ARCHITECTS

ARCHITECTURE - CONSERVATION - INTERIOR DESIGN

01905 621600  
taylorandcoarchitects.co.uk  
design@taylorandcoarchitects.co.uk

RIBA

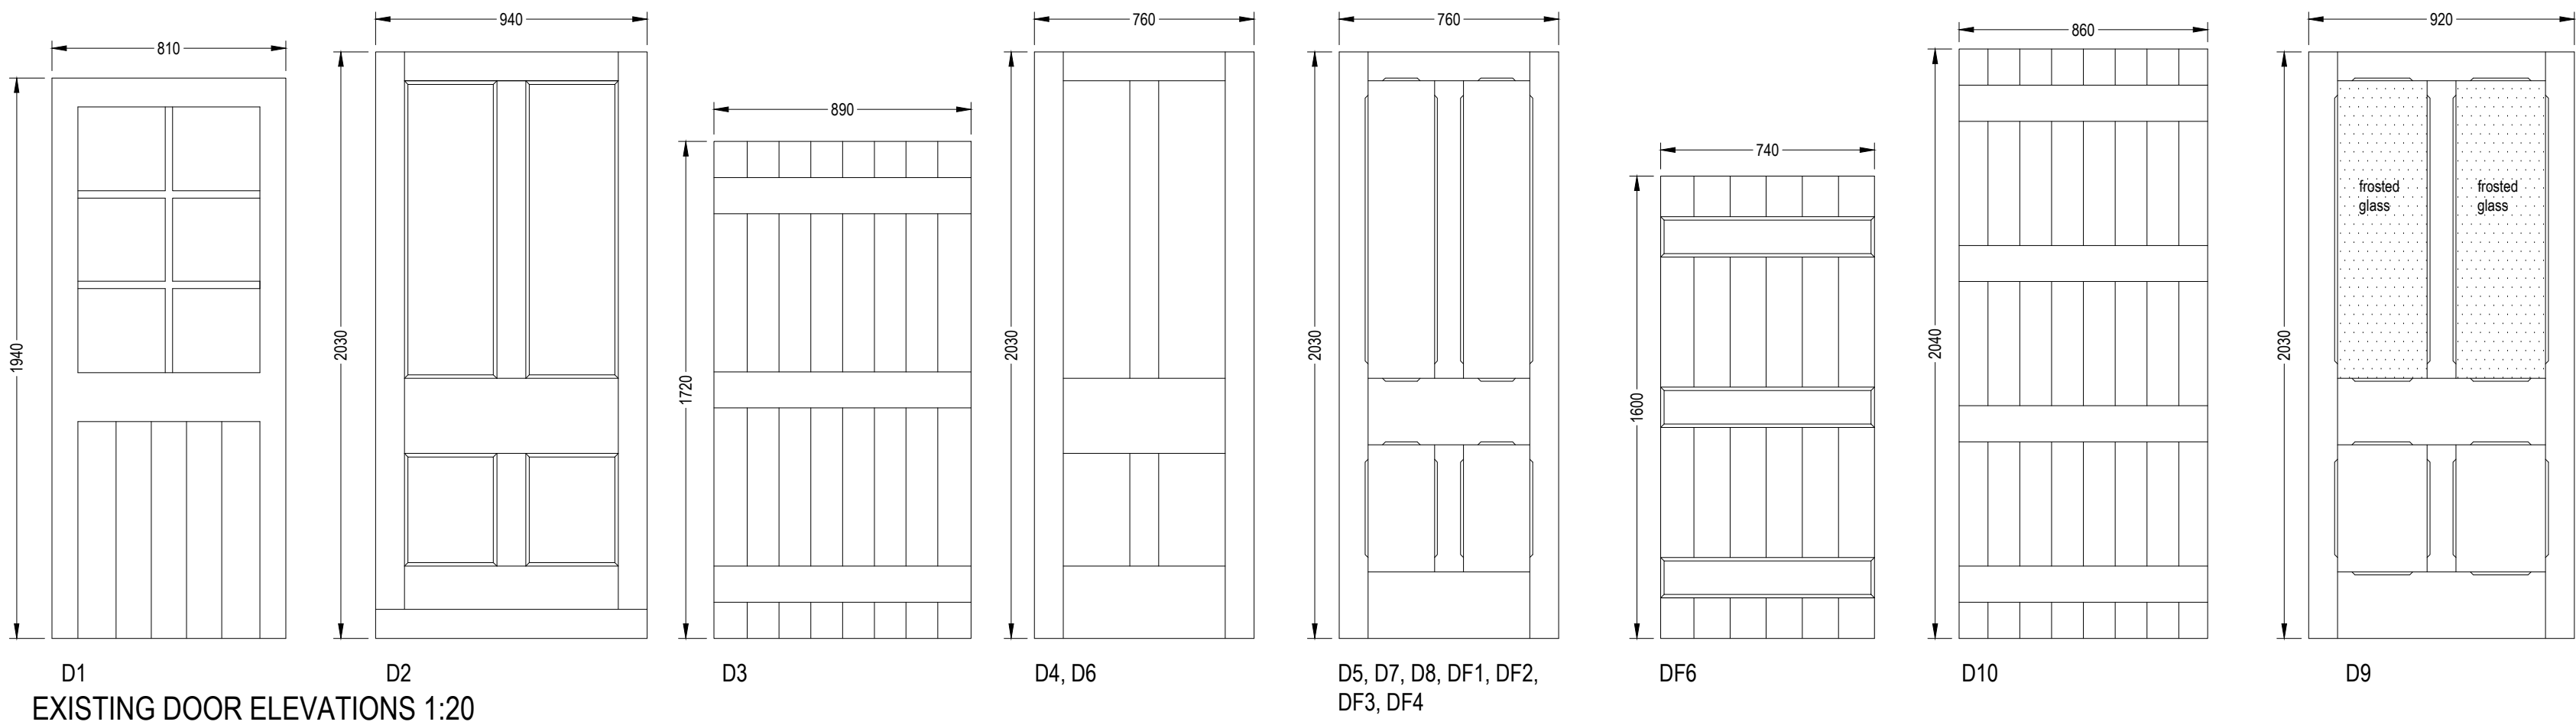

EXISTING DOOR ELEVATIONS 1:20