


1 SITE SECTION AA  
1:100 @ A1 / 1:200 @ A3

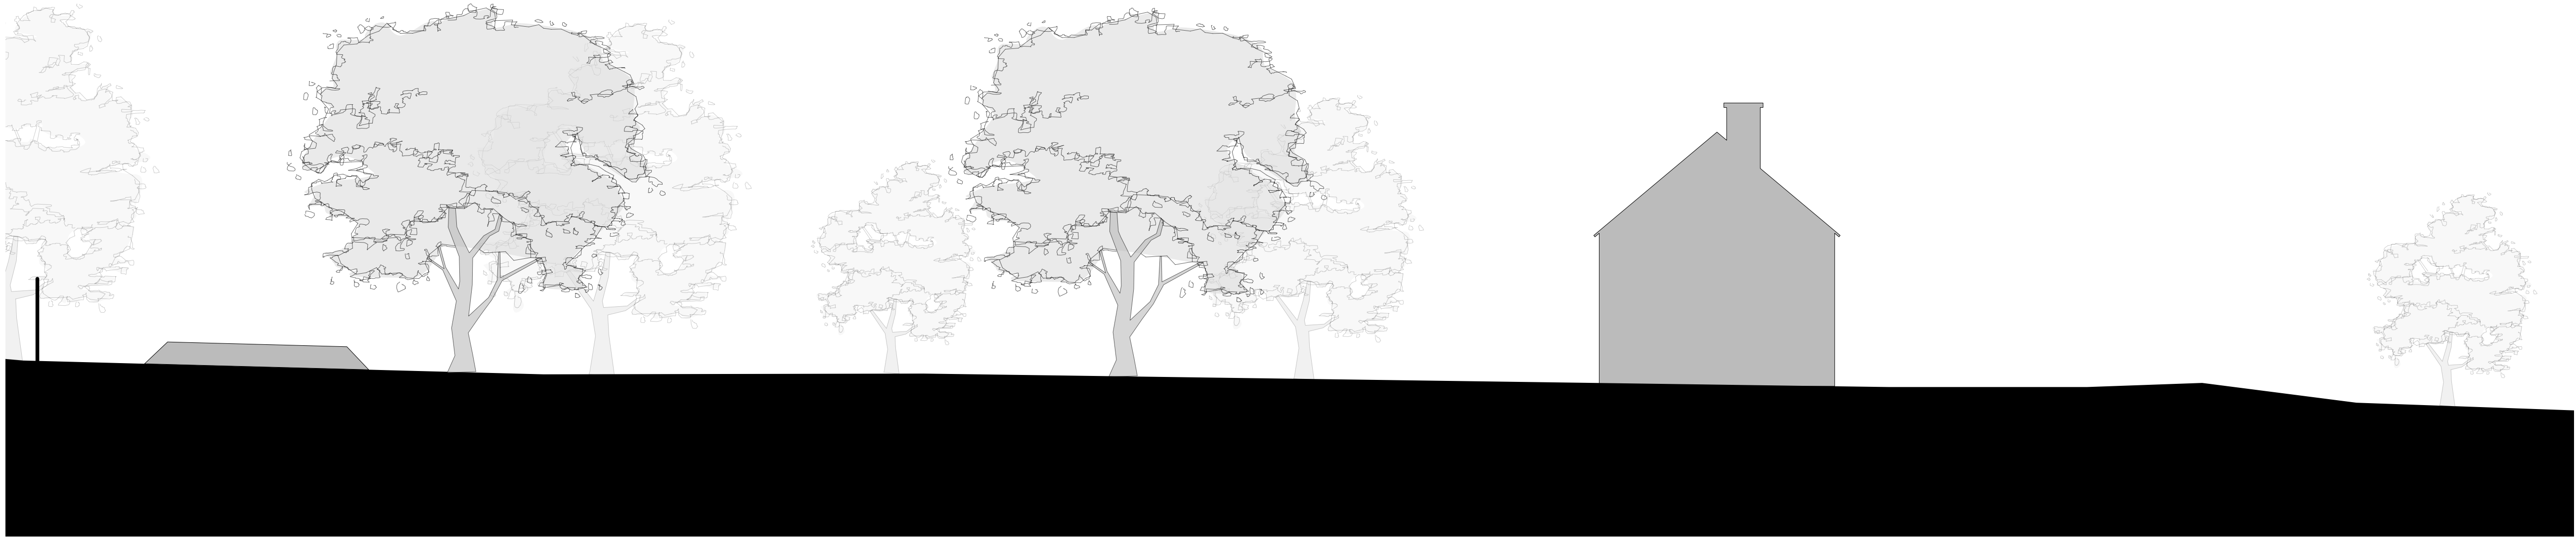

2 SITE SECTION BB  
1:100 @ A1 / 1:200 @ A3

- 1 Do not scale off this drawing.
- 2 Any discrepancies to be referred to the Architect.
- 3 This drawing is to be read in conjunction with all relevant specifications and other drawings issued by the Architect, and other specialists.
- 4 This drawing is copyright and is not to be reproduced without RRA permission.
- 5 IF IN DOUBT, ASK.

Revision	Description	Date	Check	Rev
----------	-------------	------	-------	-----



RRA Architects Ltd  
WorkHere: 4 - 5 High Town  
Hereford  
HR1 2AA  
T 01432 278 707  
E info@rraarchitects.com  
[www.rraarchitects.com](http://www.rraarchitects.com)

London T 0203 130 0398	Hereford T 01432 278 707
Ludlow T 01584 519 747	Gloucestershire T 01242 269374

Client :  
MR T FLETCHER  
Project :  
LAND TO REAR OF GROVE HOUSE,  
SHOBDON HR6 9NQ  
Drawing Title :

SITE CROSS SECTIONS		
Status PLANNING	Date OCT 2021	Drawn By TF
Drawing No. 2848/1 P(0)205-	Revision	Scale 1:100 @ A1

PROPOSED

