

N /113086/ F H

/113087/ L

Nick La Barre
Dip. Arch (Bsn), R.I.B.A.
Chartered Architect

Easters Court, Leominster
Herefordshire HR6 0DE

Telephone (01568) 619740
Facsimile (01568) 611802

PROJECT

Proposed Alterations
and Improvements

LOCATION

**Stone
Cottage**
WE0BLEY


DRAWING

Proposed
Sections

SCALE 1:50 DATE August 2004

DRAWING NUMBER 04705-6 REVISION A

DO NOT SCALE - USE ONLY FIGURE DIMENSIONS
© COPYRIGHT RESERVED

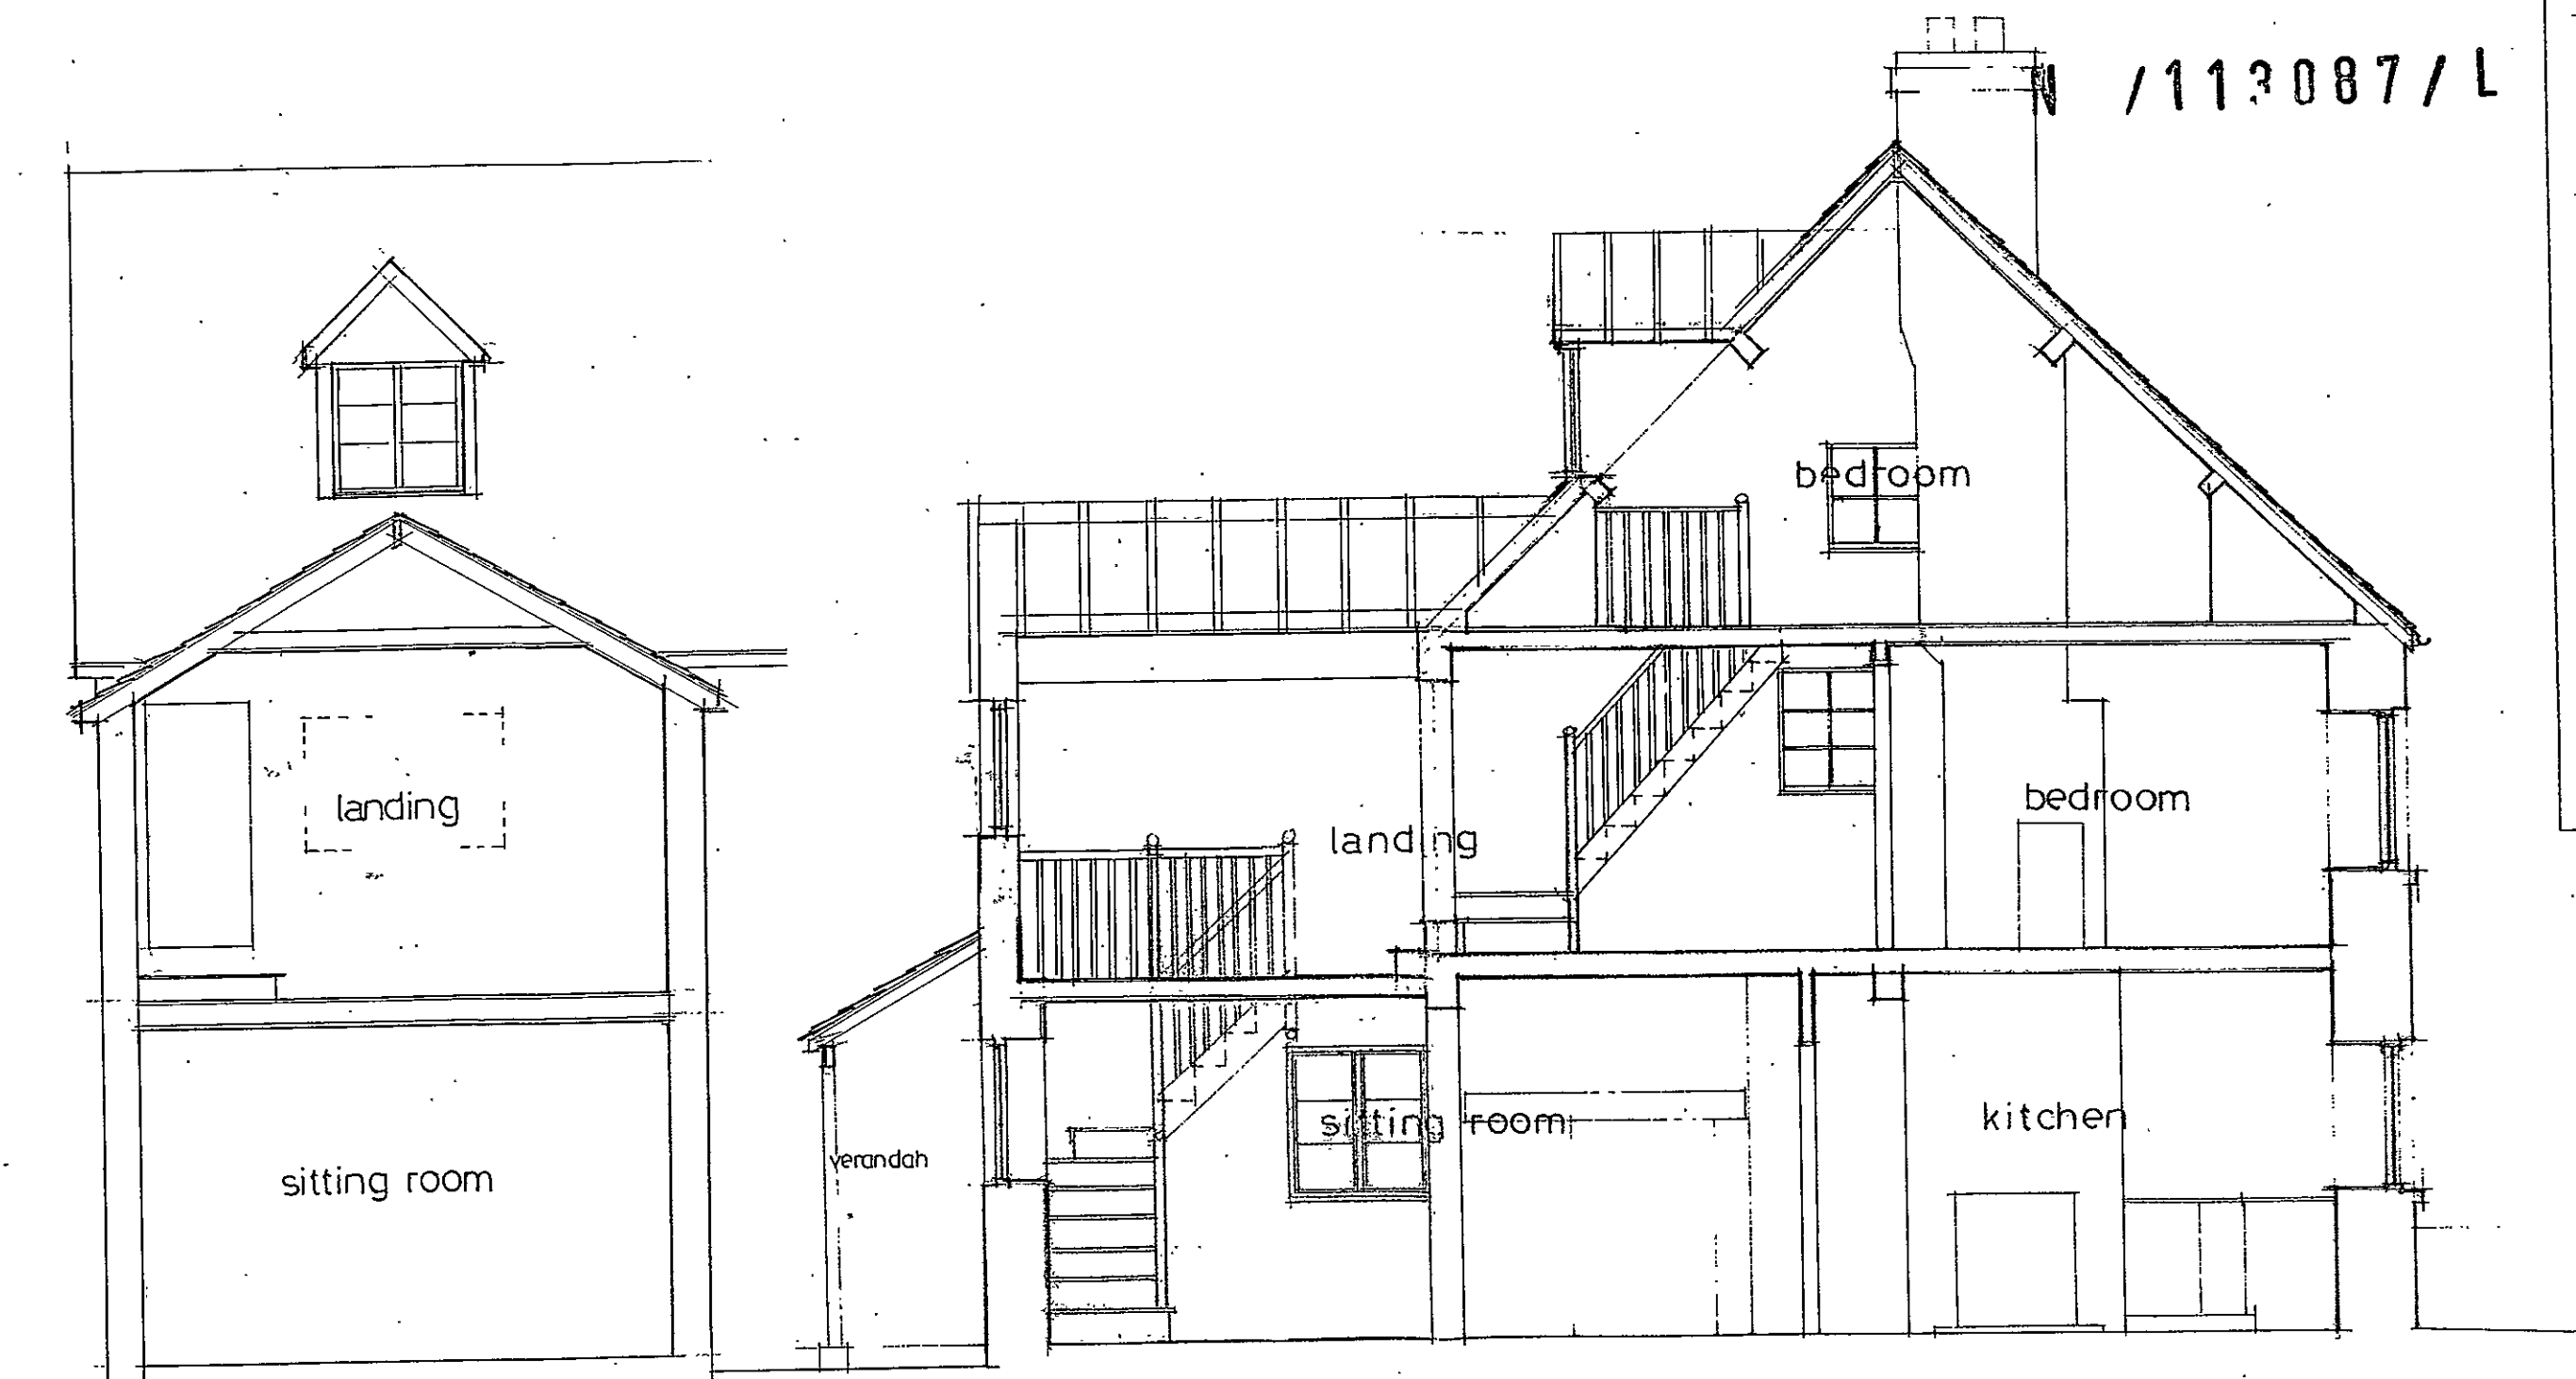

HEREFORDSHIRE COUNCIL
PLANNING SERVICES
DEVELOPMENT CONTROL

2nd NOV 2011

To: _____
Ack'd: _____ File: _____