


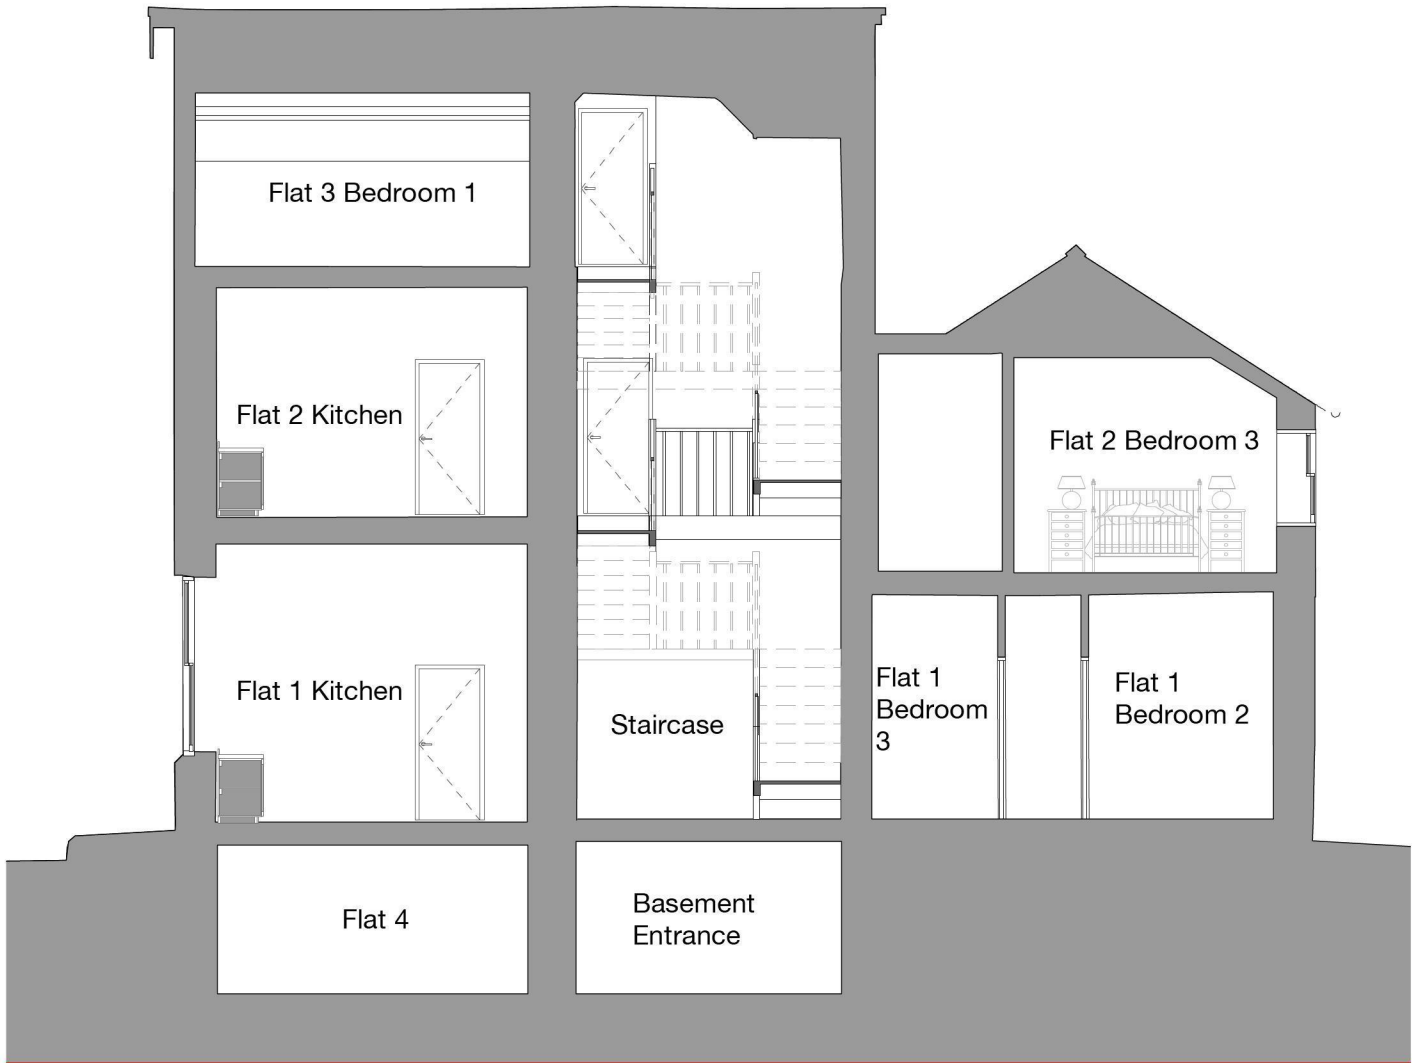

Section A



Section B

Main House  
Sections

<div>General Notes</div> <div><div>1.</div>Do not scale off this drawing.</div> <div>2.</div> Any discrepancies to be referred to the Architect.
--

3.

4.