


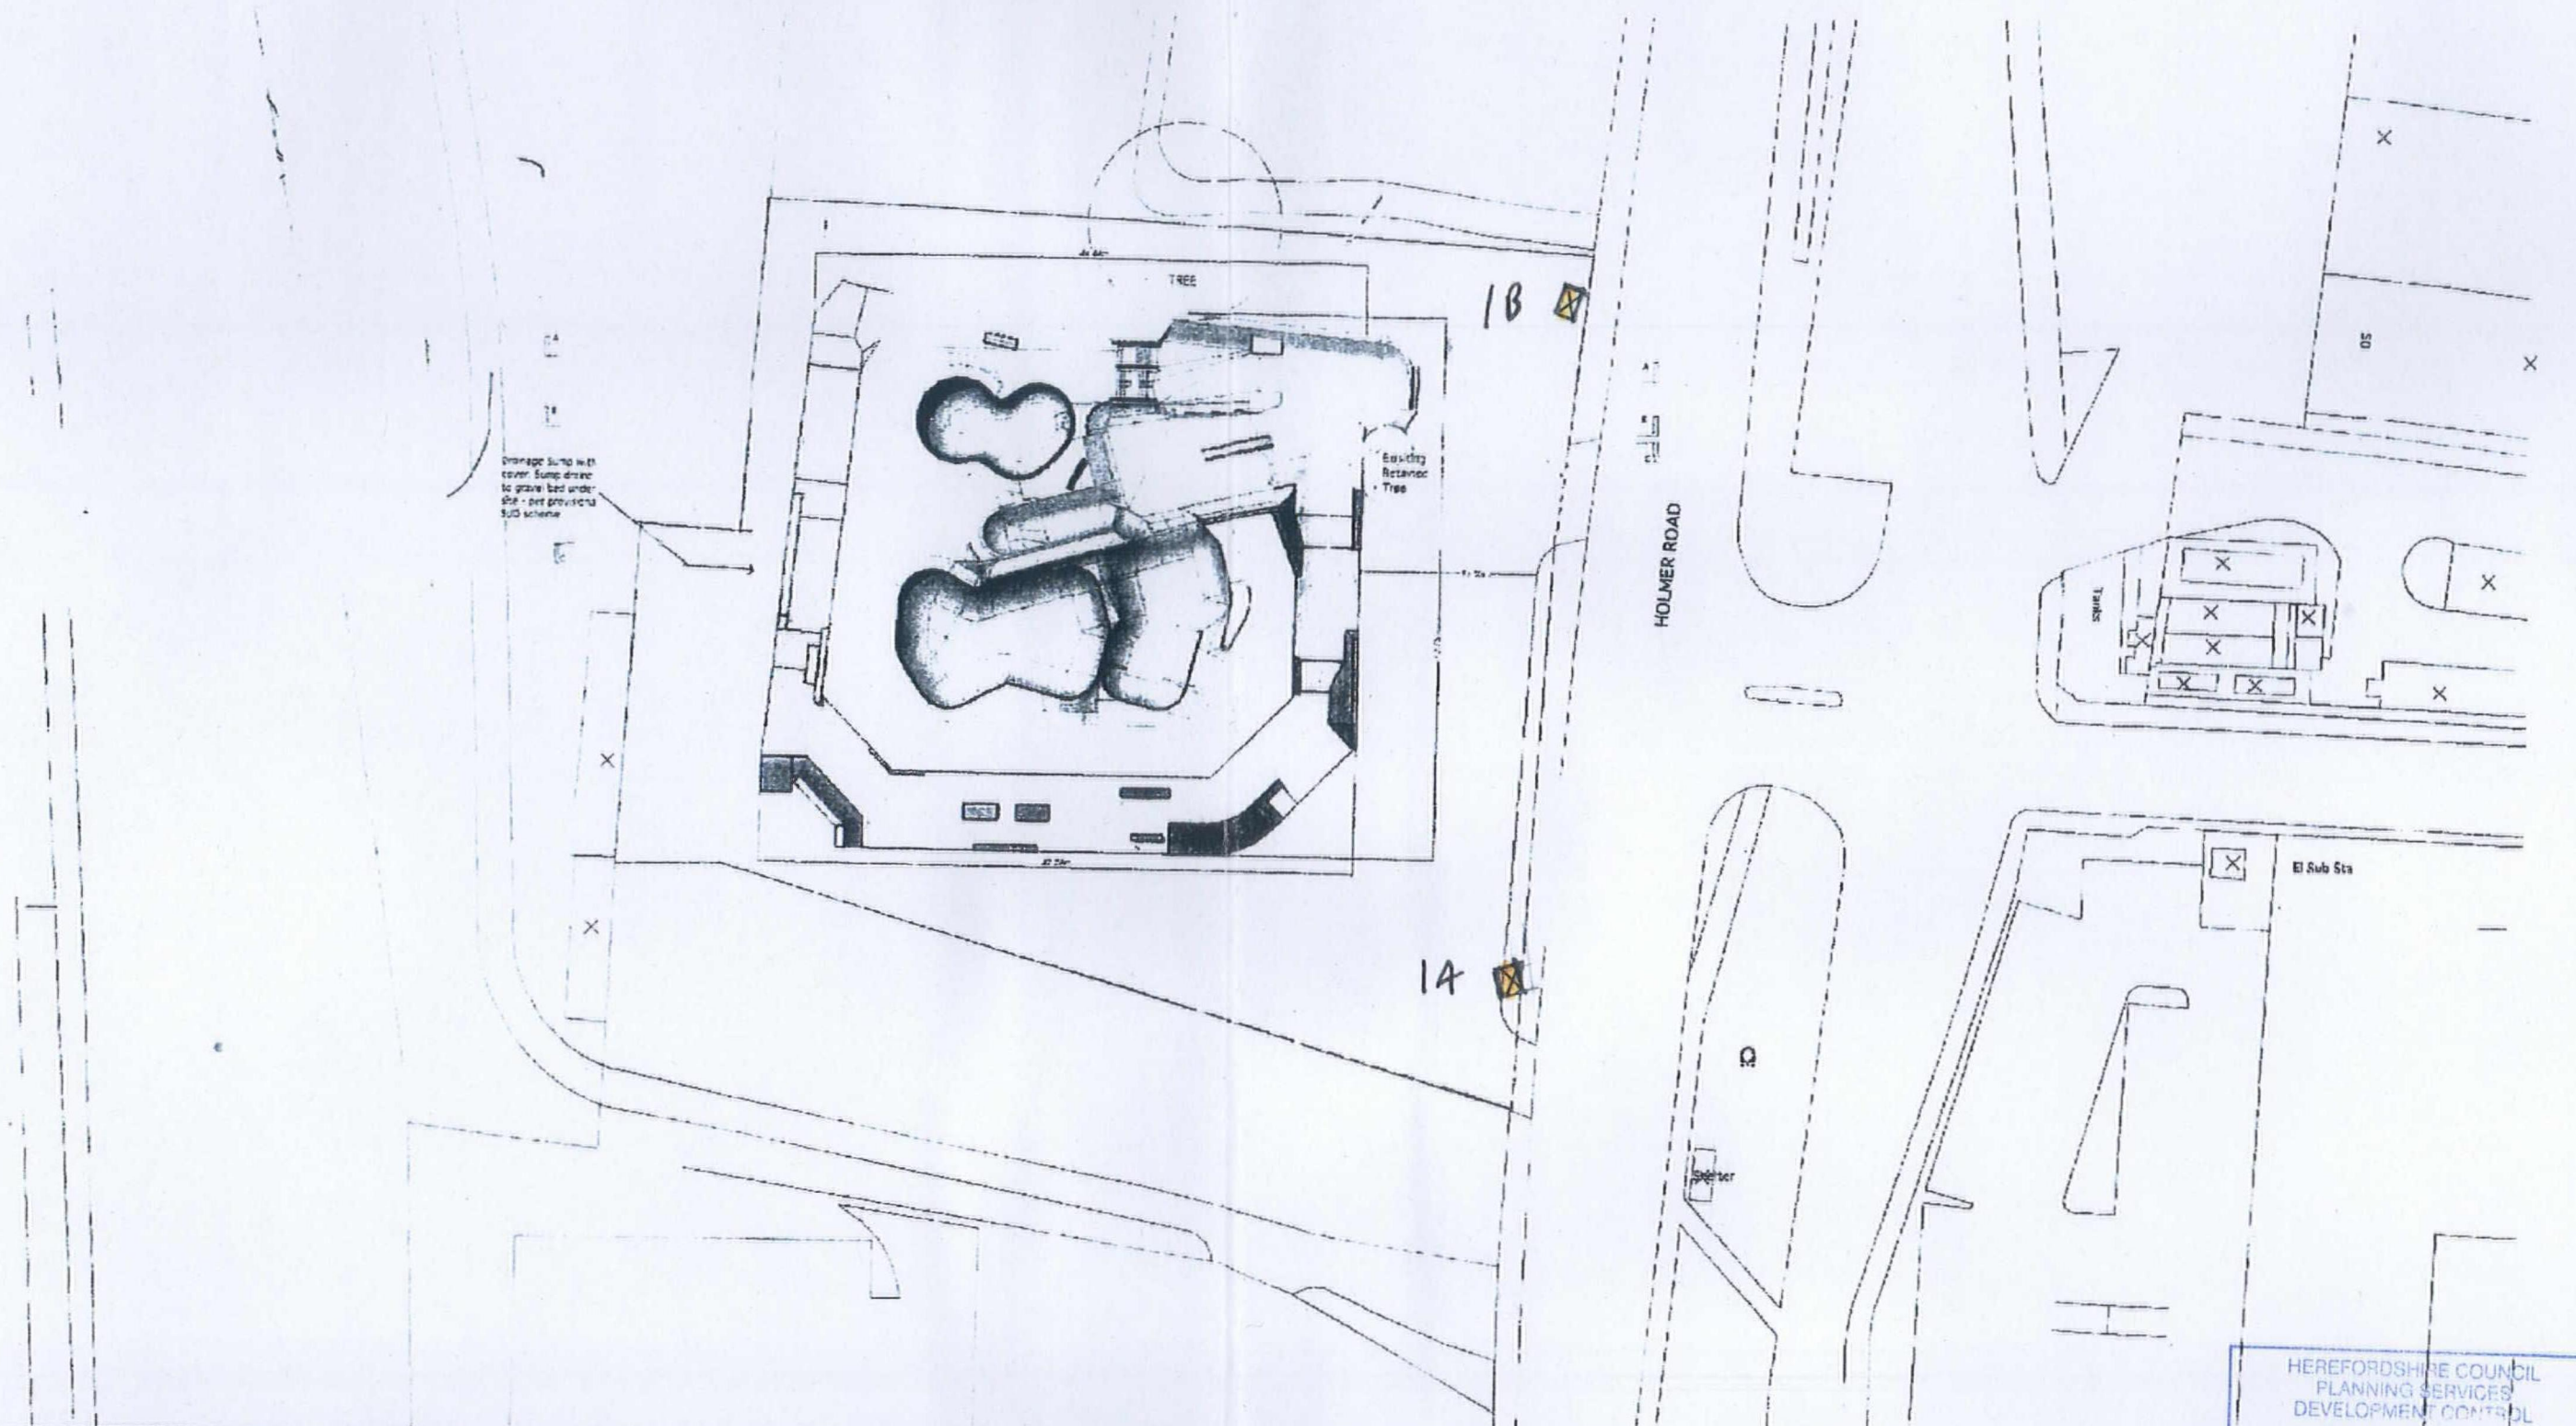

HEREFORDSHIRE COUNCIL
PLANNING SERVICES
DEVELOPMENT CONTROL

22 JUN 2017

To _____
Ack'd _____ File _____

PROPOSED PLINTHS 1A & 1B AT HEREFORD SKATEPARK
SET BACK FROM BOUNDARY ON INNER GRASS AREA

Notes

Rev Date Notes

DO NOT SCALE FROM THE DRAWING

project no	Hereford Skatepark	project no	162
drawing	Location Plan	scale	1:500 @ A3
drawn by	JD	date	
drawn by no	LOC 001	date	
		draw status	PLANNING