


SITE: 11 HARTLAND CL. HEREFORD		
PROJECT/TITLE: RETENTION OF WORKS/EXISTING X-SECTION		
DATE	DWG NO.	SCALE
AUG 2016	PMS/WOOD/02	1:100

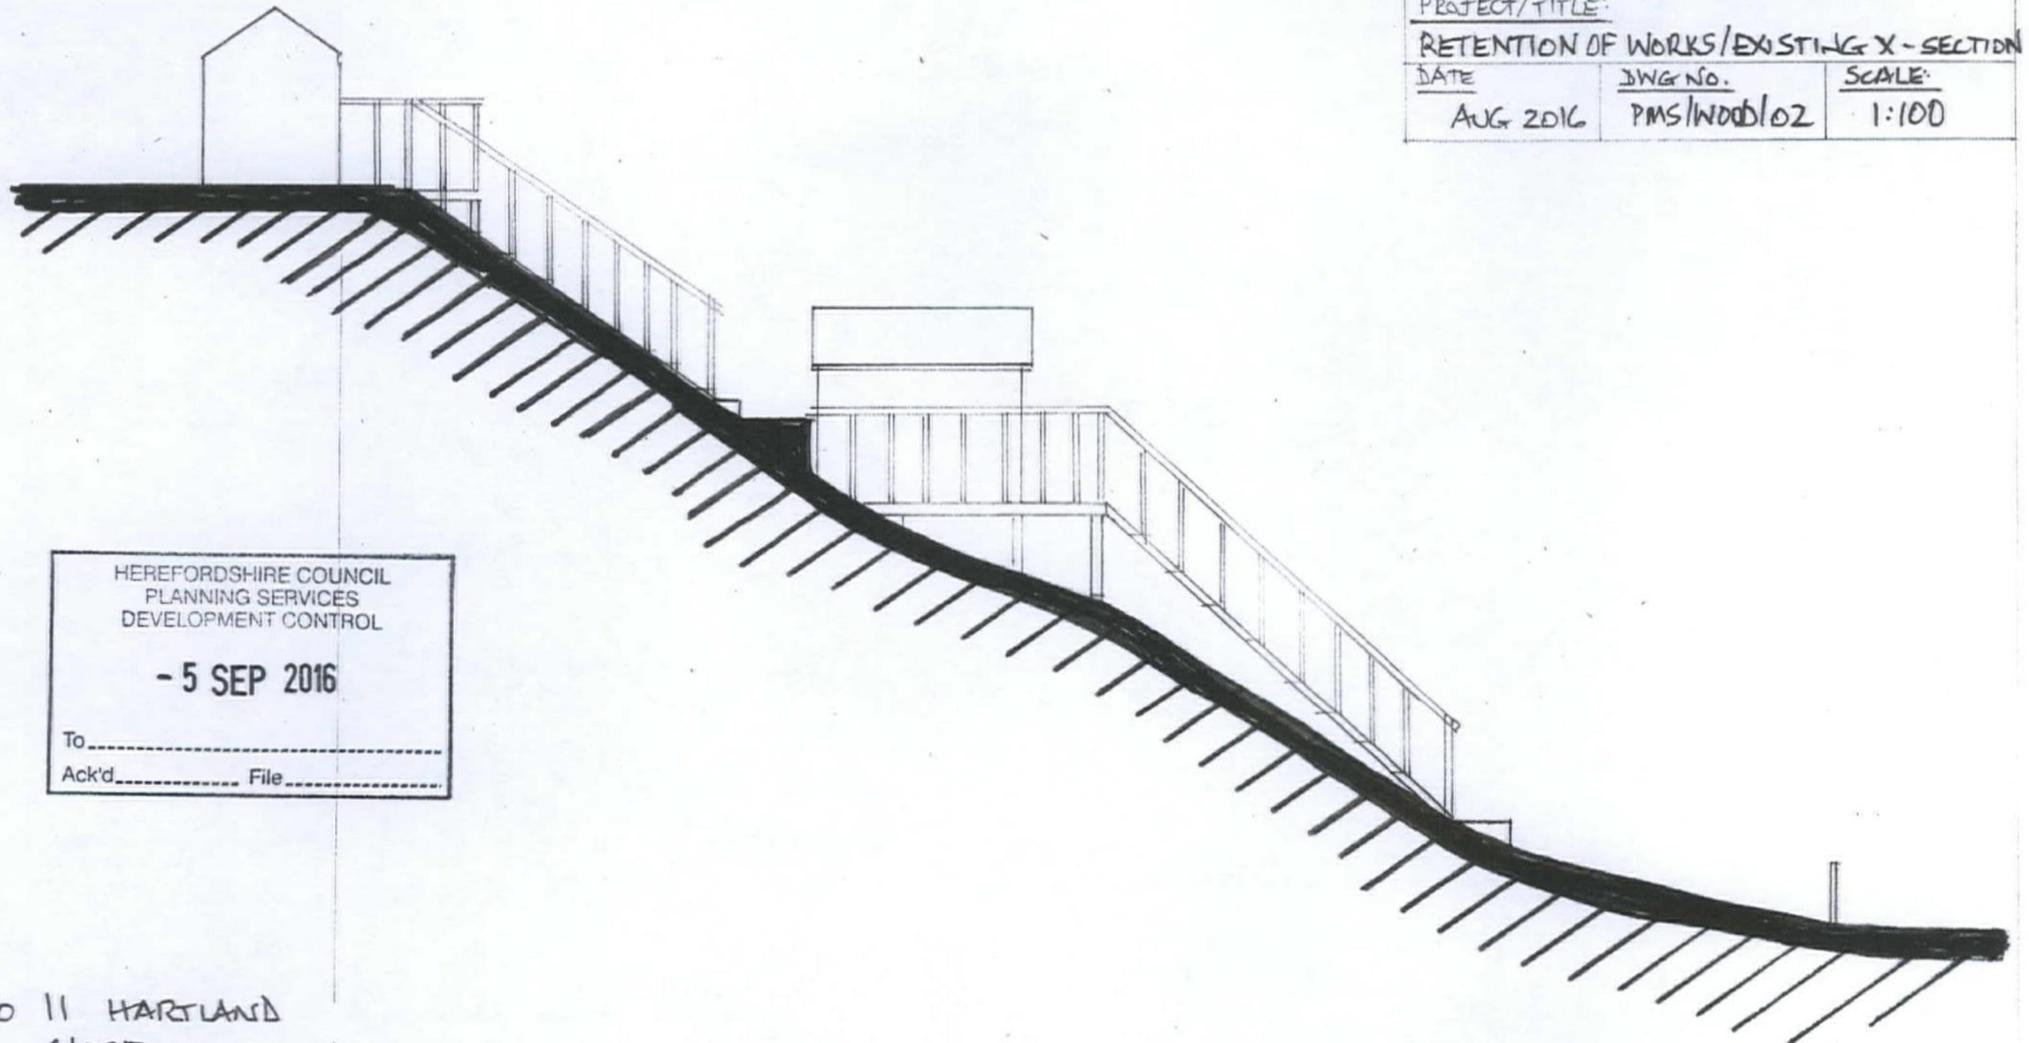

HEREFORDSHIRE COUNCIL
PLANNING SERVICES
DEVELOPMENT CONTROL

- 5 SEP 2016

To _____
Ack'd _____ File _____

No 11 HARTLAND
CLOSE
EXISTING GARDEN



PROPOSED ADDITIONAL GARDEN AREA
AND EXTENT OF NEW
BUILT DEVELOPMENT

