
This drawing will be to scale when printed at 100% on A3 paper, the line should measure 5 cm long

O

5

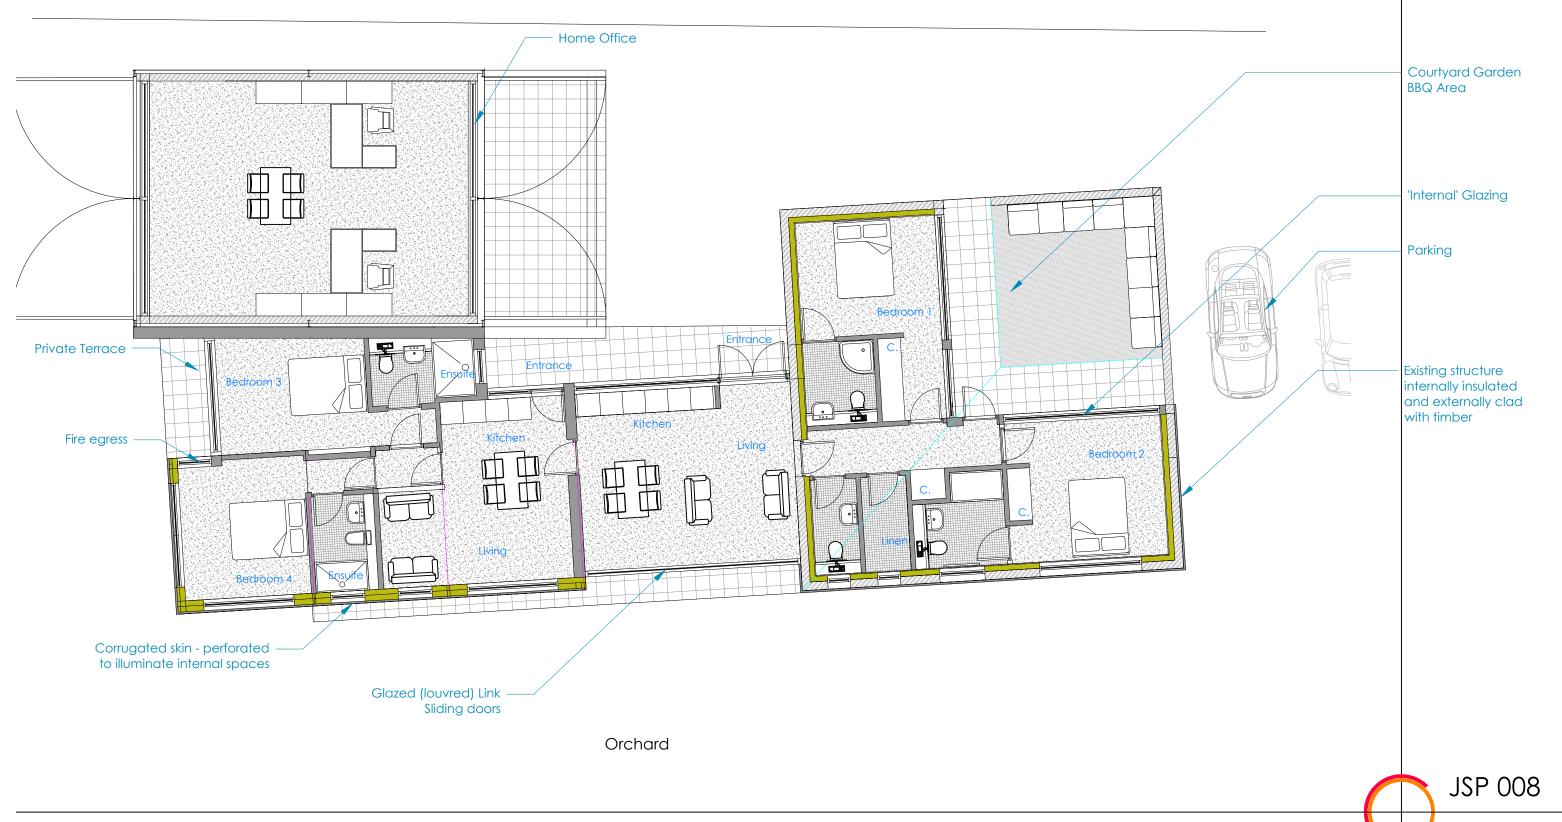

Penylan Barns - Hardwicke HR3 5TA Holiday Let Proposal - Scale 1:100 © CO2 Architects.2018