
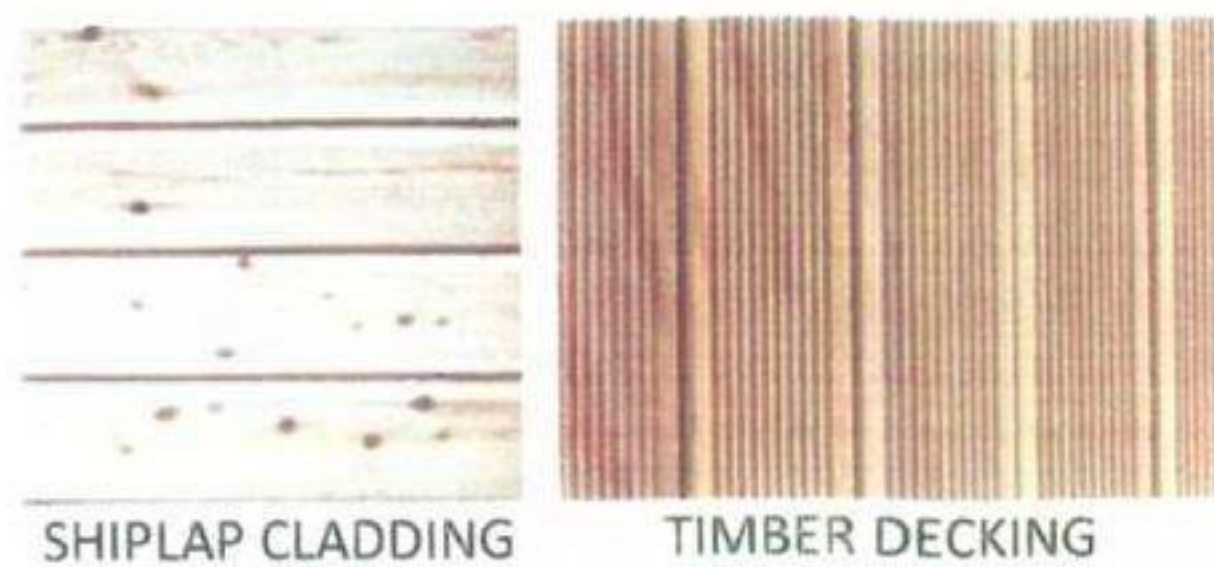
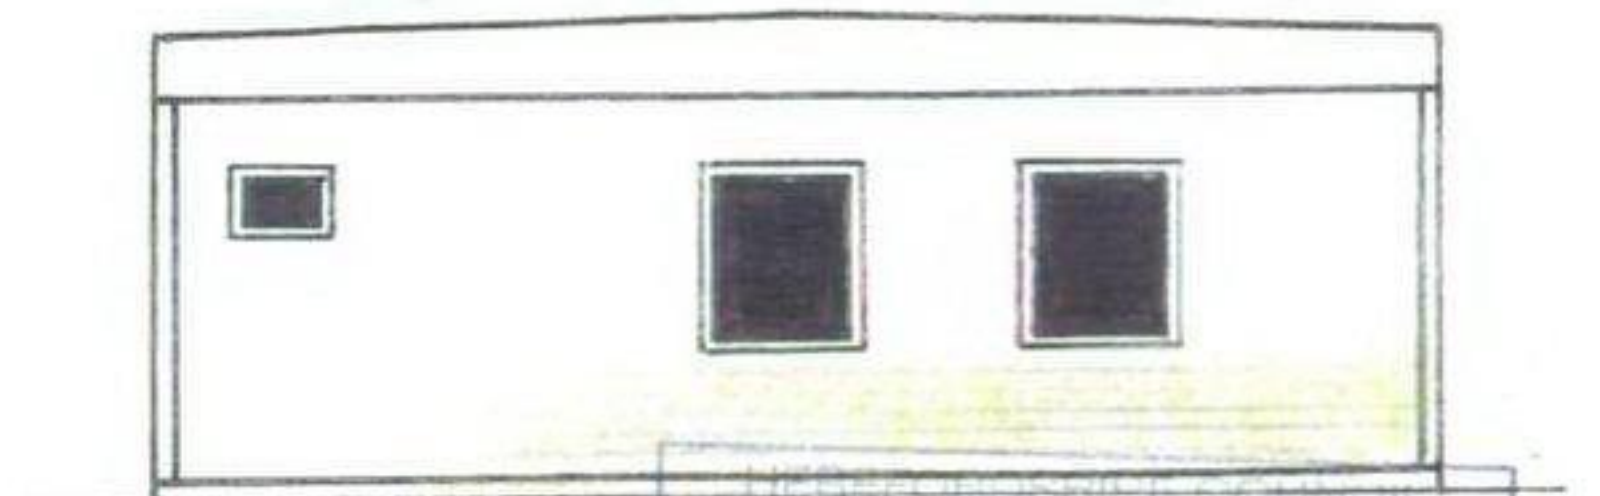
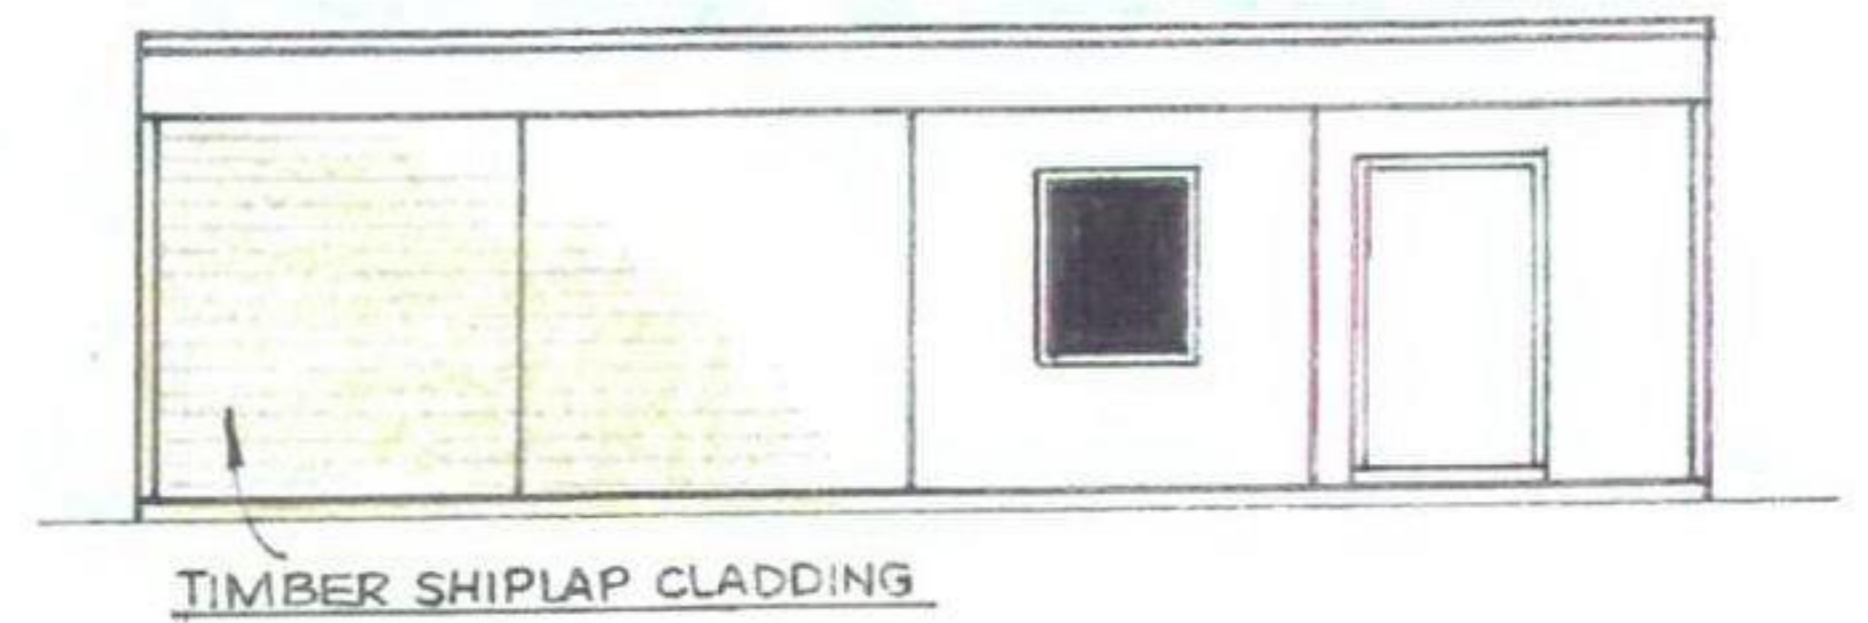
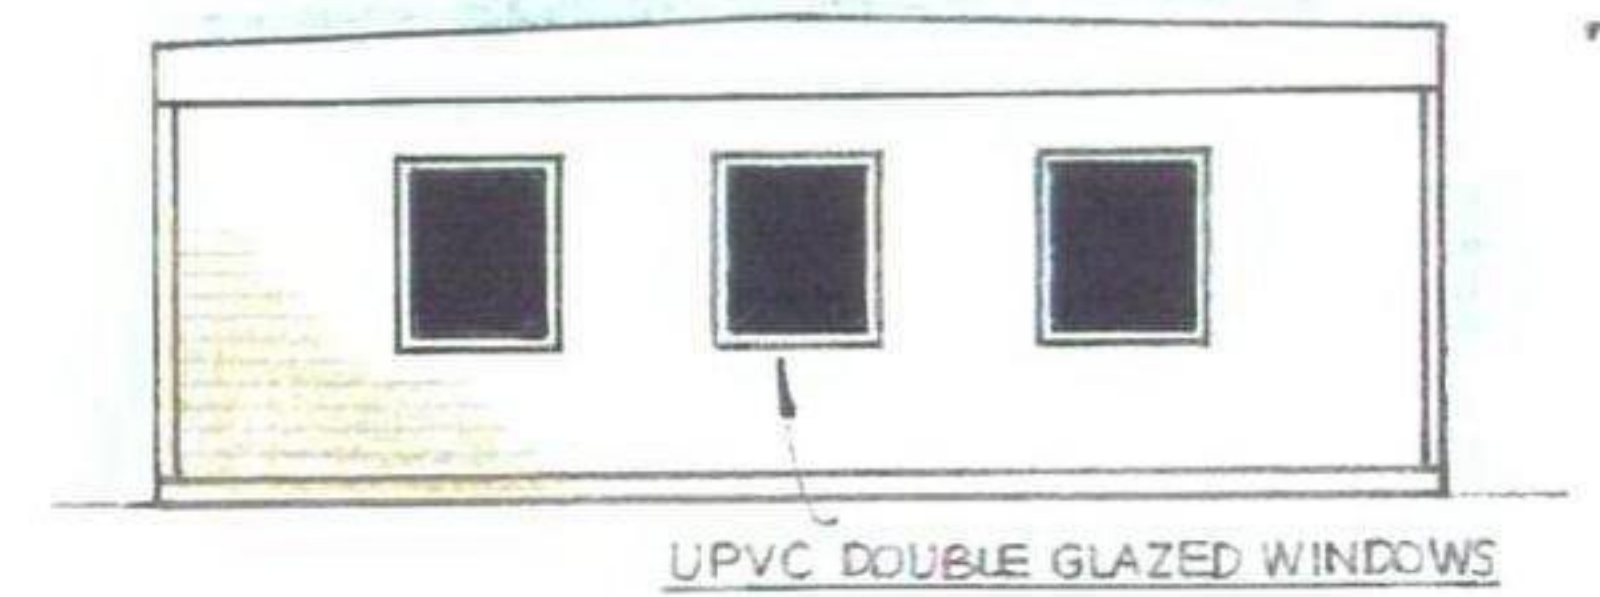


N 1110929/F

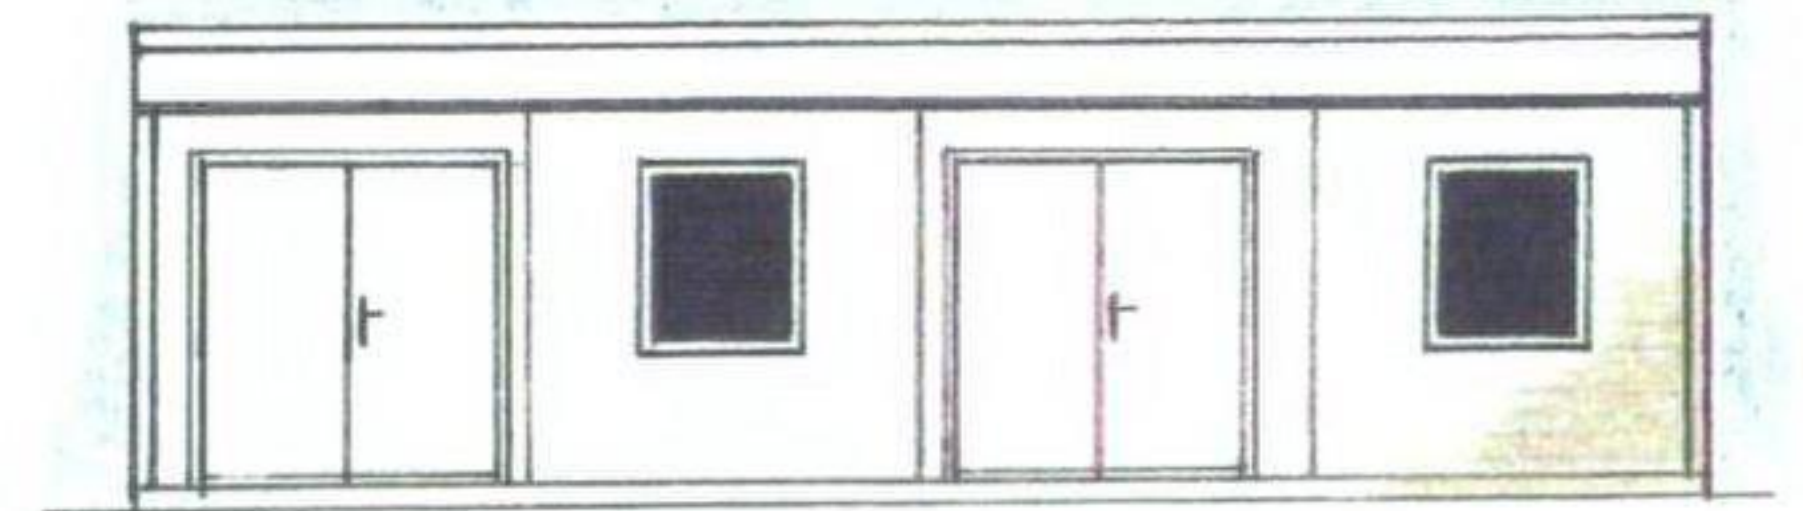

HEREFORDSHIRE COUNCIL
PLANNING SERVICES
DEVELOPMENT CONTROL
2 - JUN 2011
To:
Ack'd:
DATE:
BY:

REV. 'A' VARIOUS AMENDMENTS 14/10/10

	UNIT 10, THORPE HILL FARM THORPE, WAKEFIELD, WF3 3BX TEL: 0113-282-9888 FAX: 0113-282-9666	SENAD group Align - grow - stay - a brighter future	TITLE: PROPOSED WORKSHOP BUILDING AT ROWDEN HOUSE SCHOOL HEREFORDSHIRE	DATE: 30/9/10	BY: P.L. TAYLOR	REV. A
				SCALE: 1:50 (A3) 1:100	DRG NO: PT/091/10/1	