




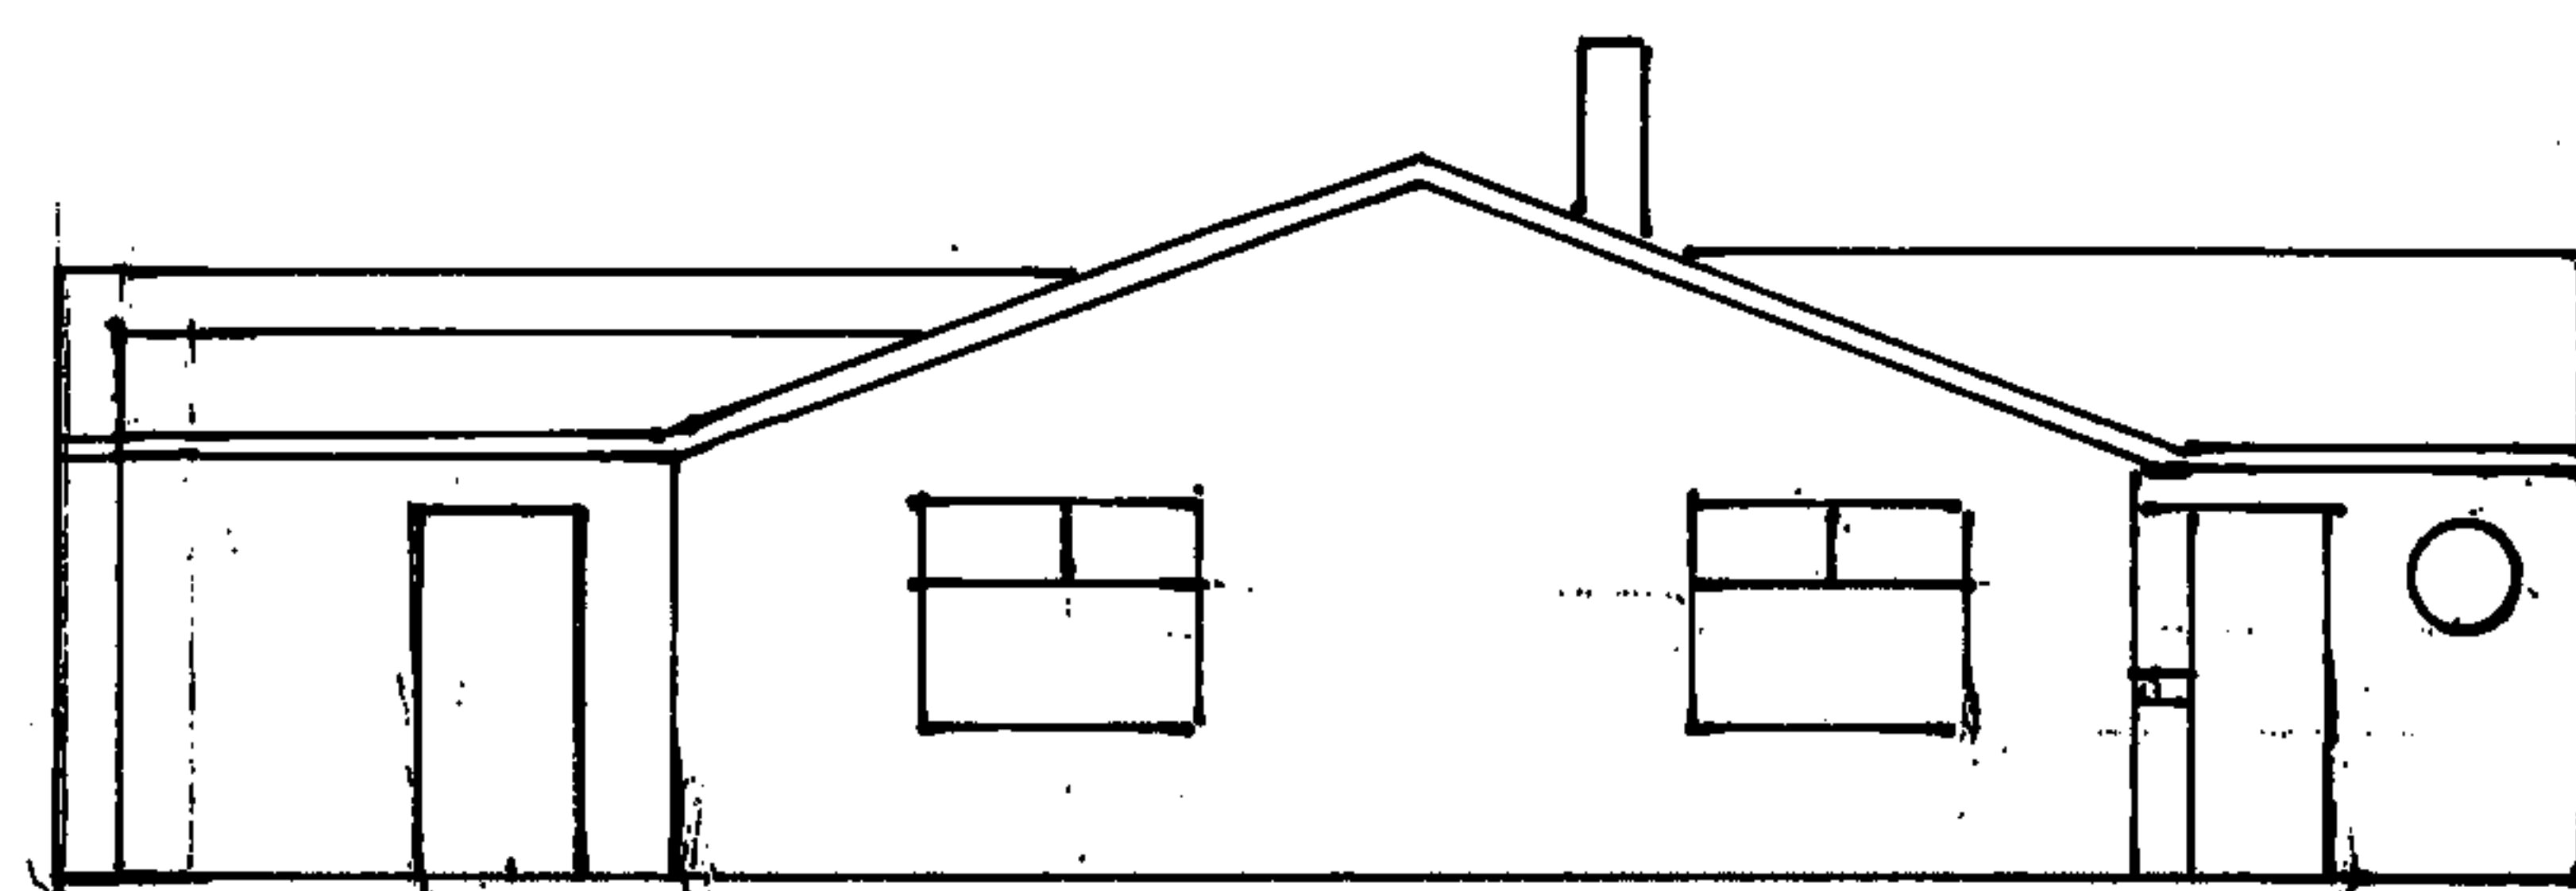


Existing East Elevation Sunroom omitted for clarity

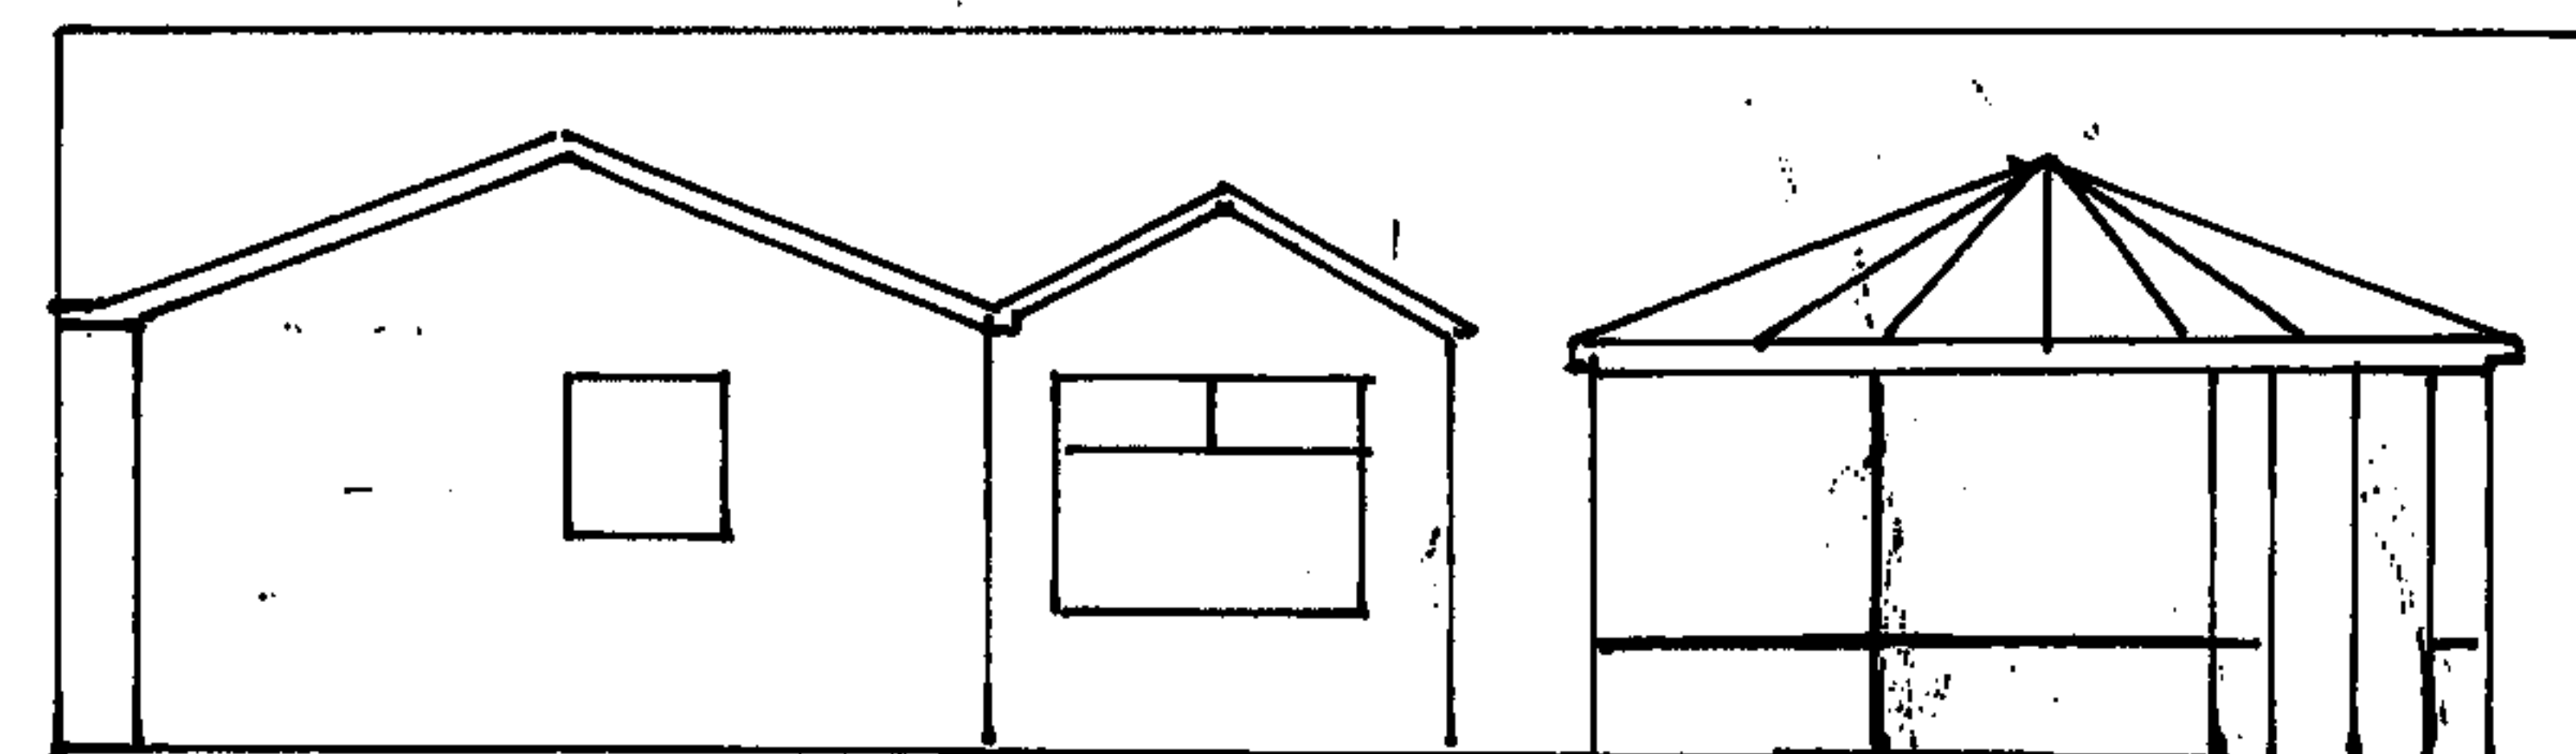


Existing South Elevation

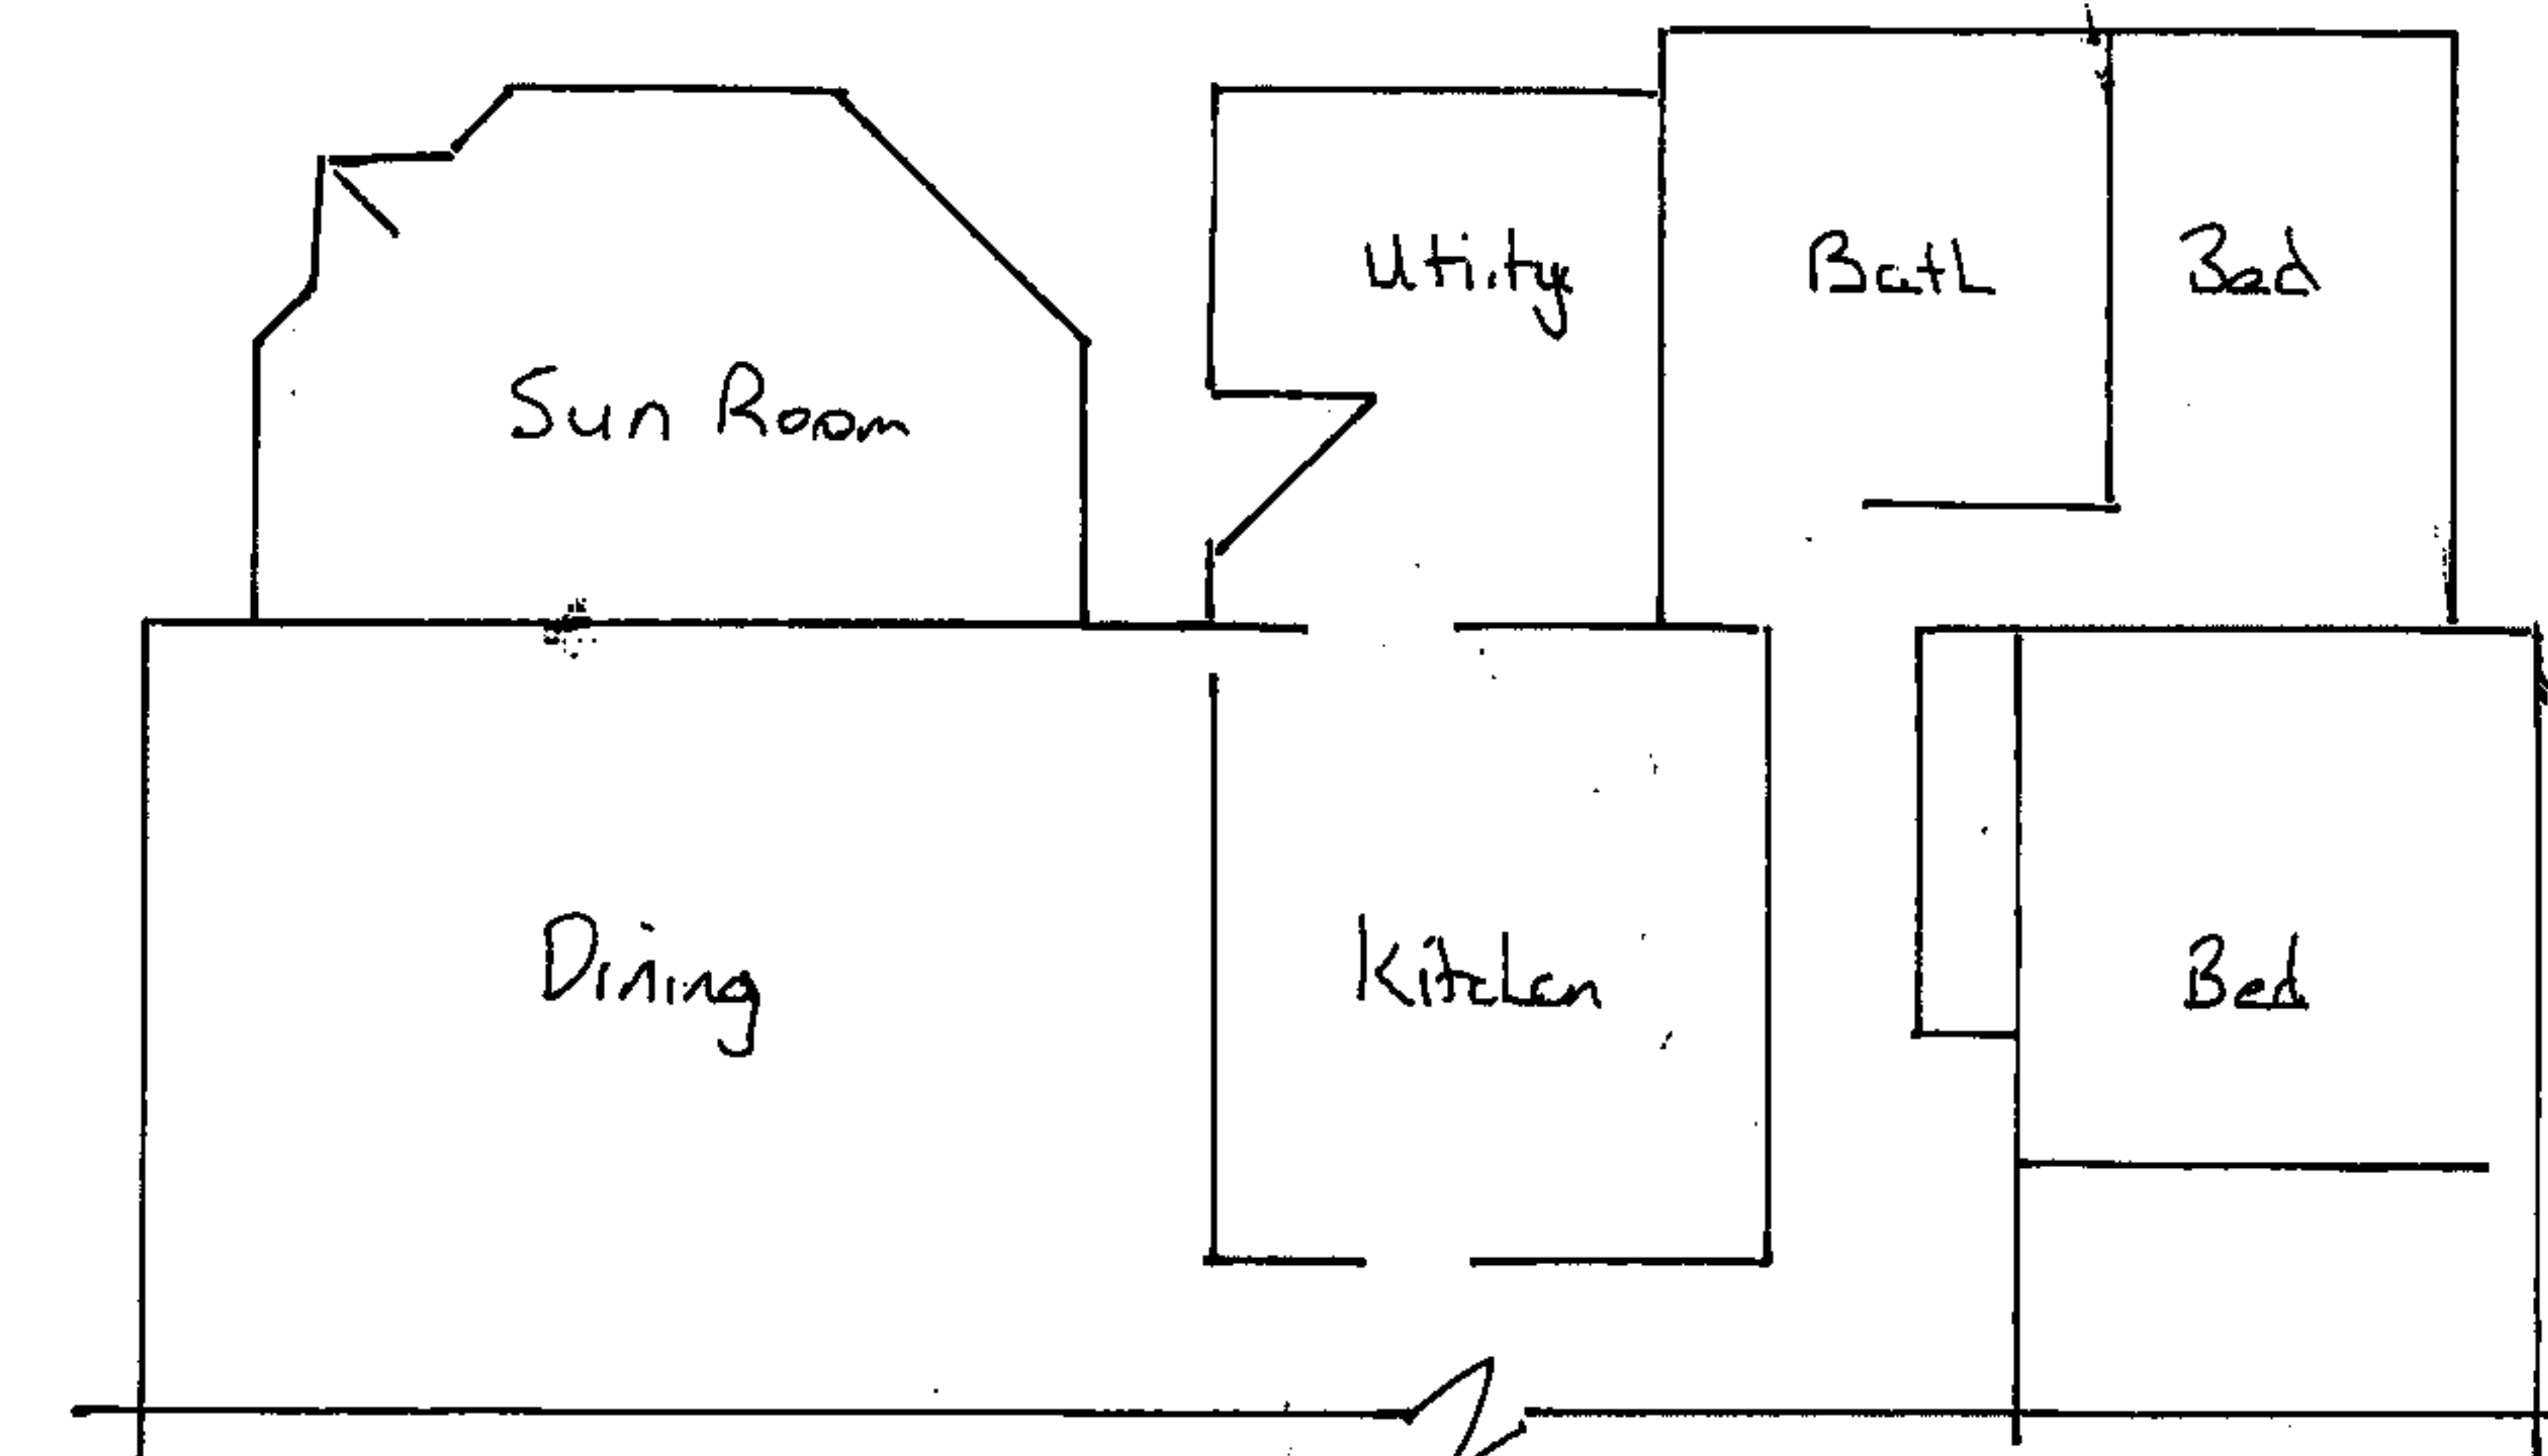

Existing Ground Floor Plan (Part)

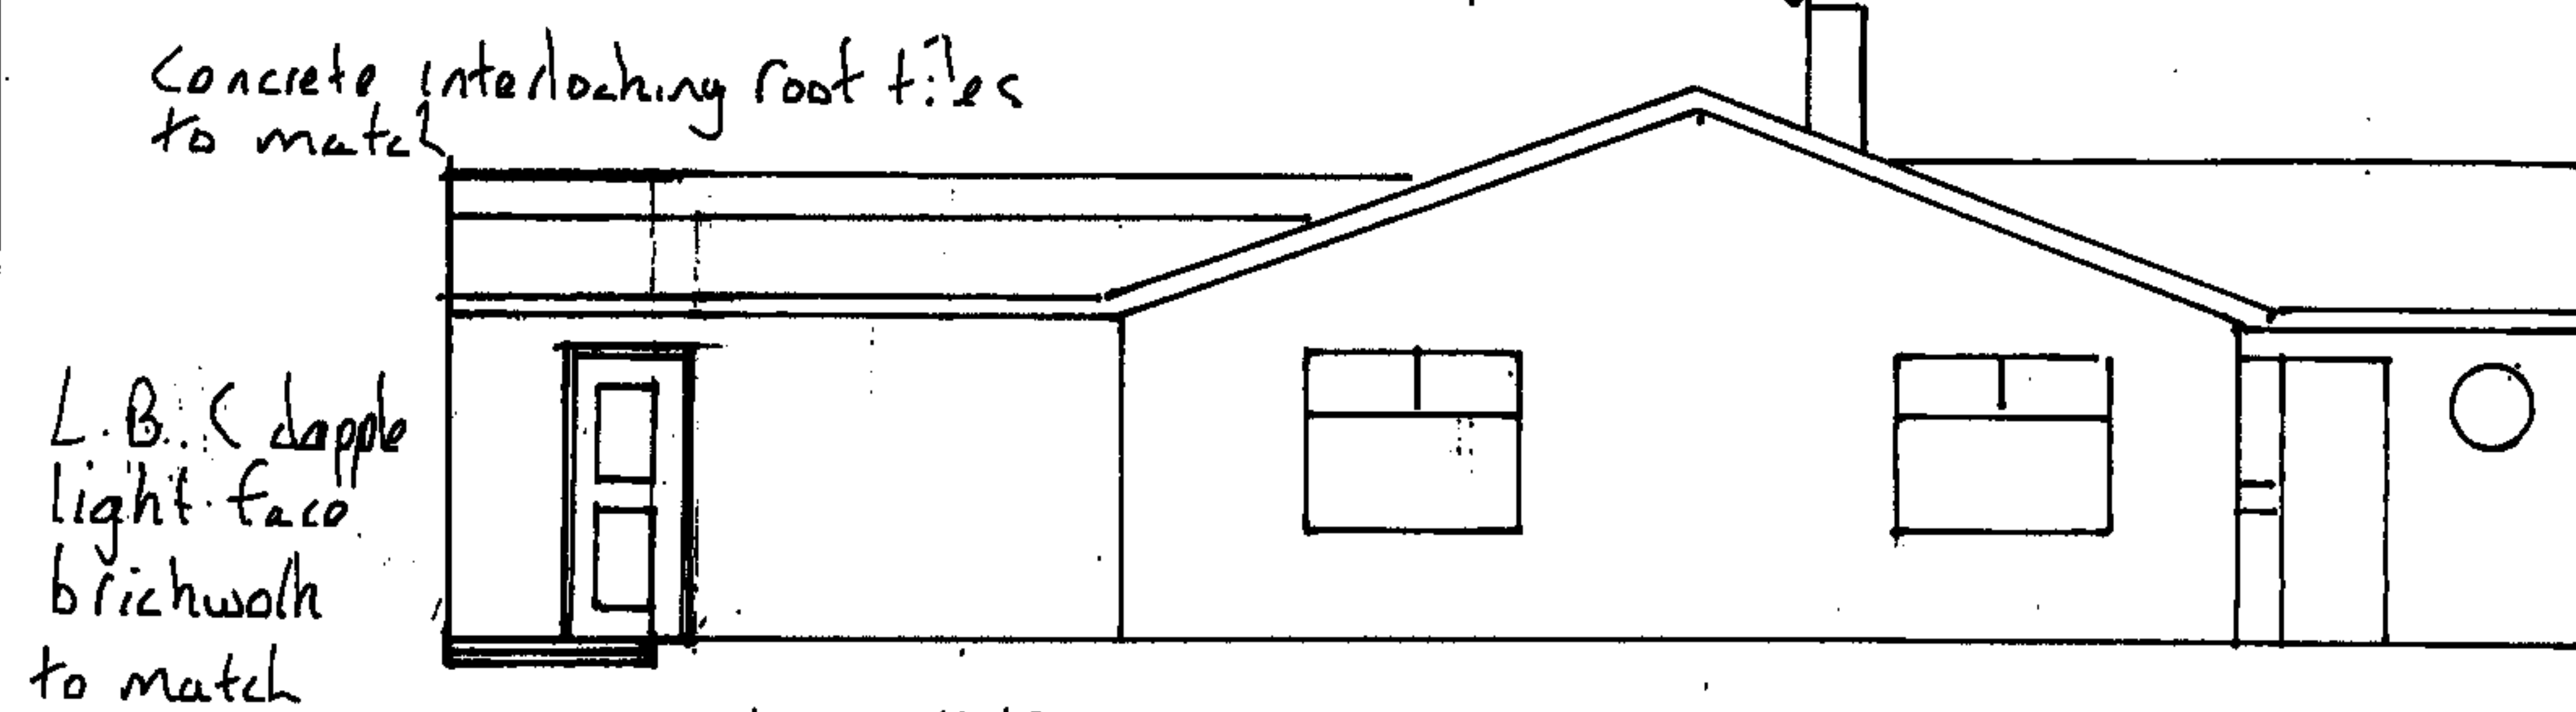


Proposed East Elevation Sun Room omitted for clarity  
brown UPVC door to match exist.

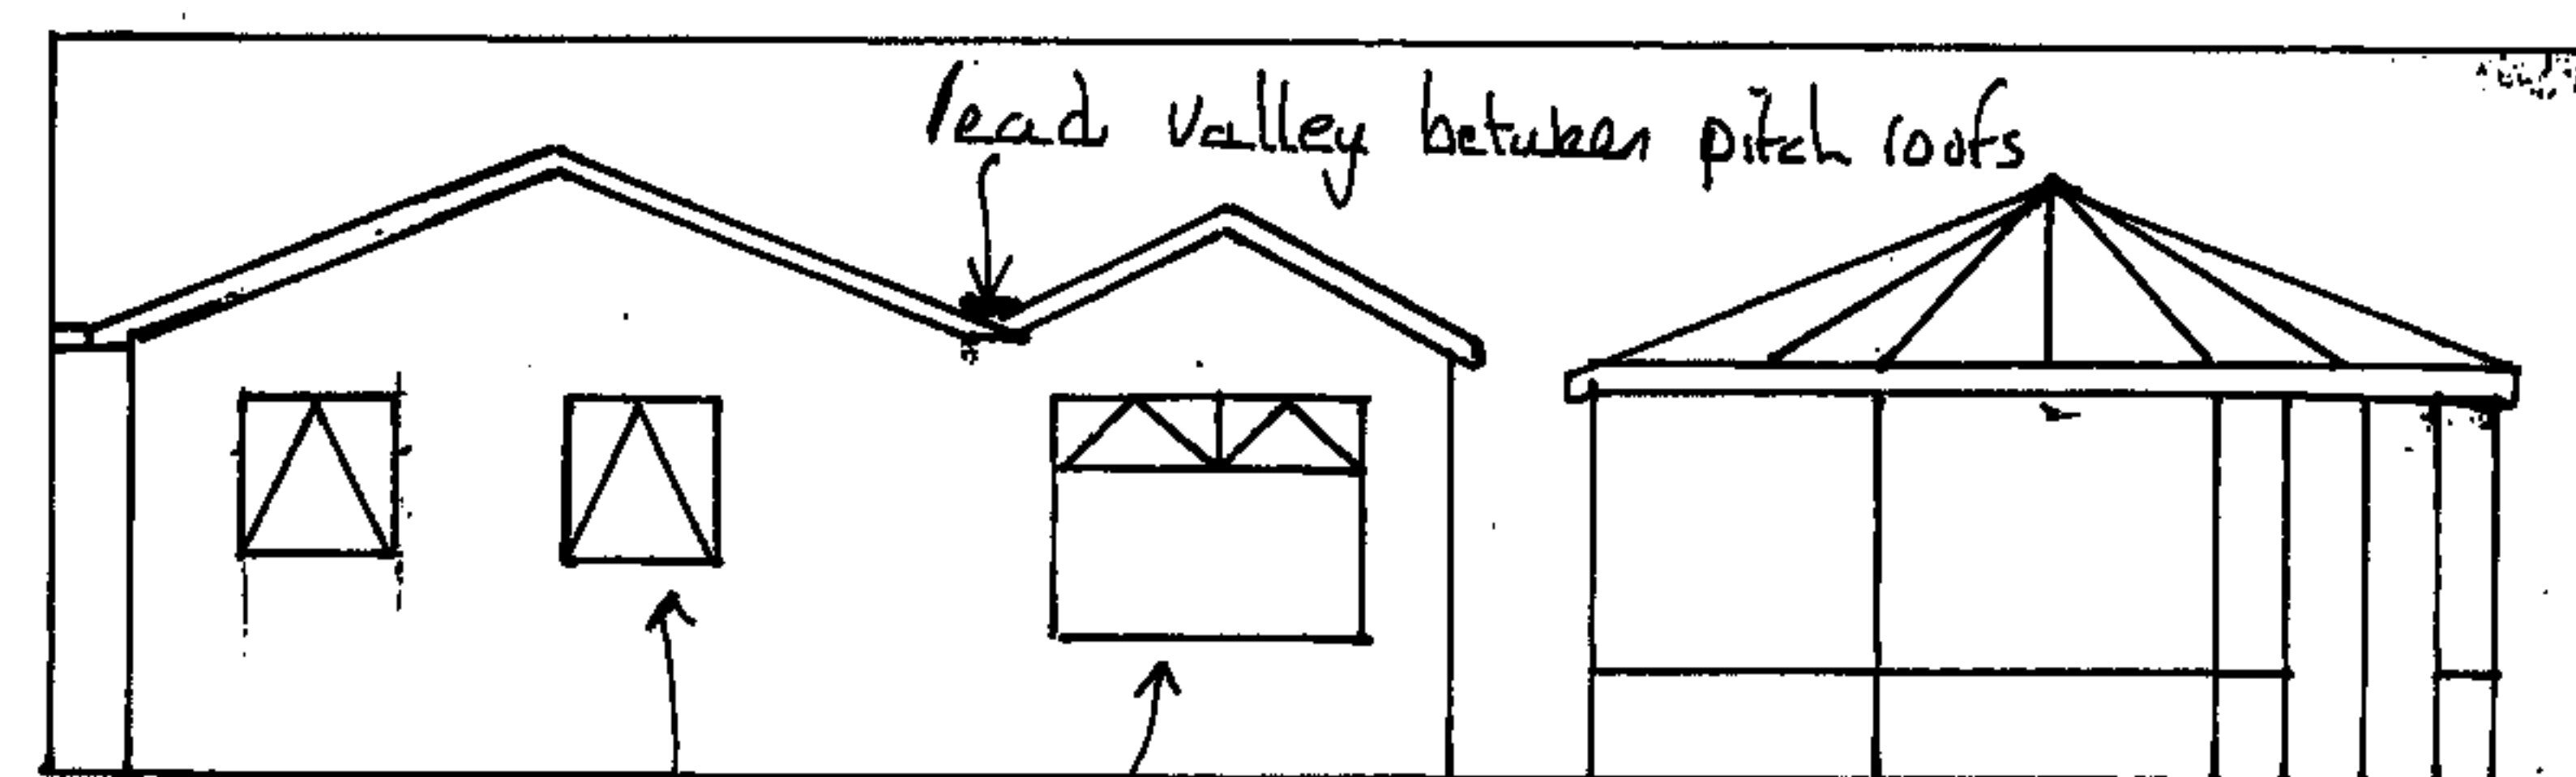


Proposed South Elevation  
Re use existing brown UPVC windows  
as existing dimension


fascias bargeboards soffits whitened painted softwood to match white gutter profiles to match

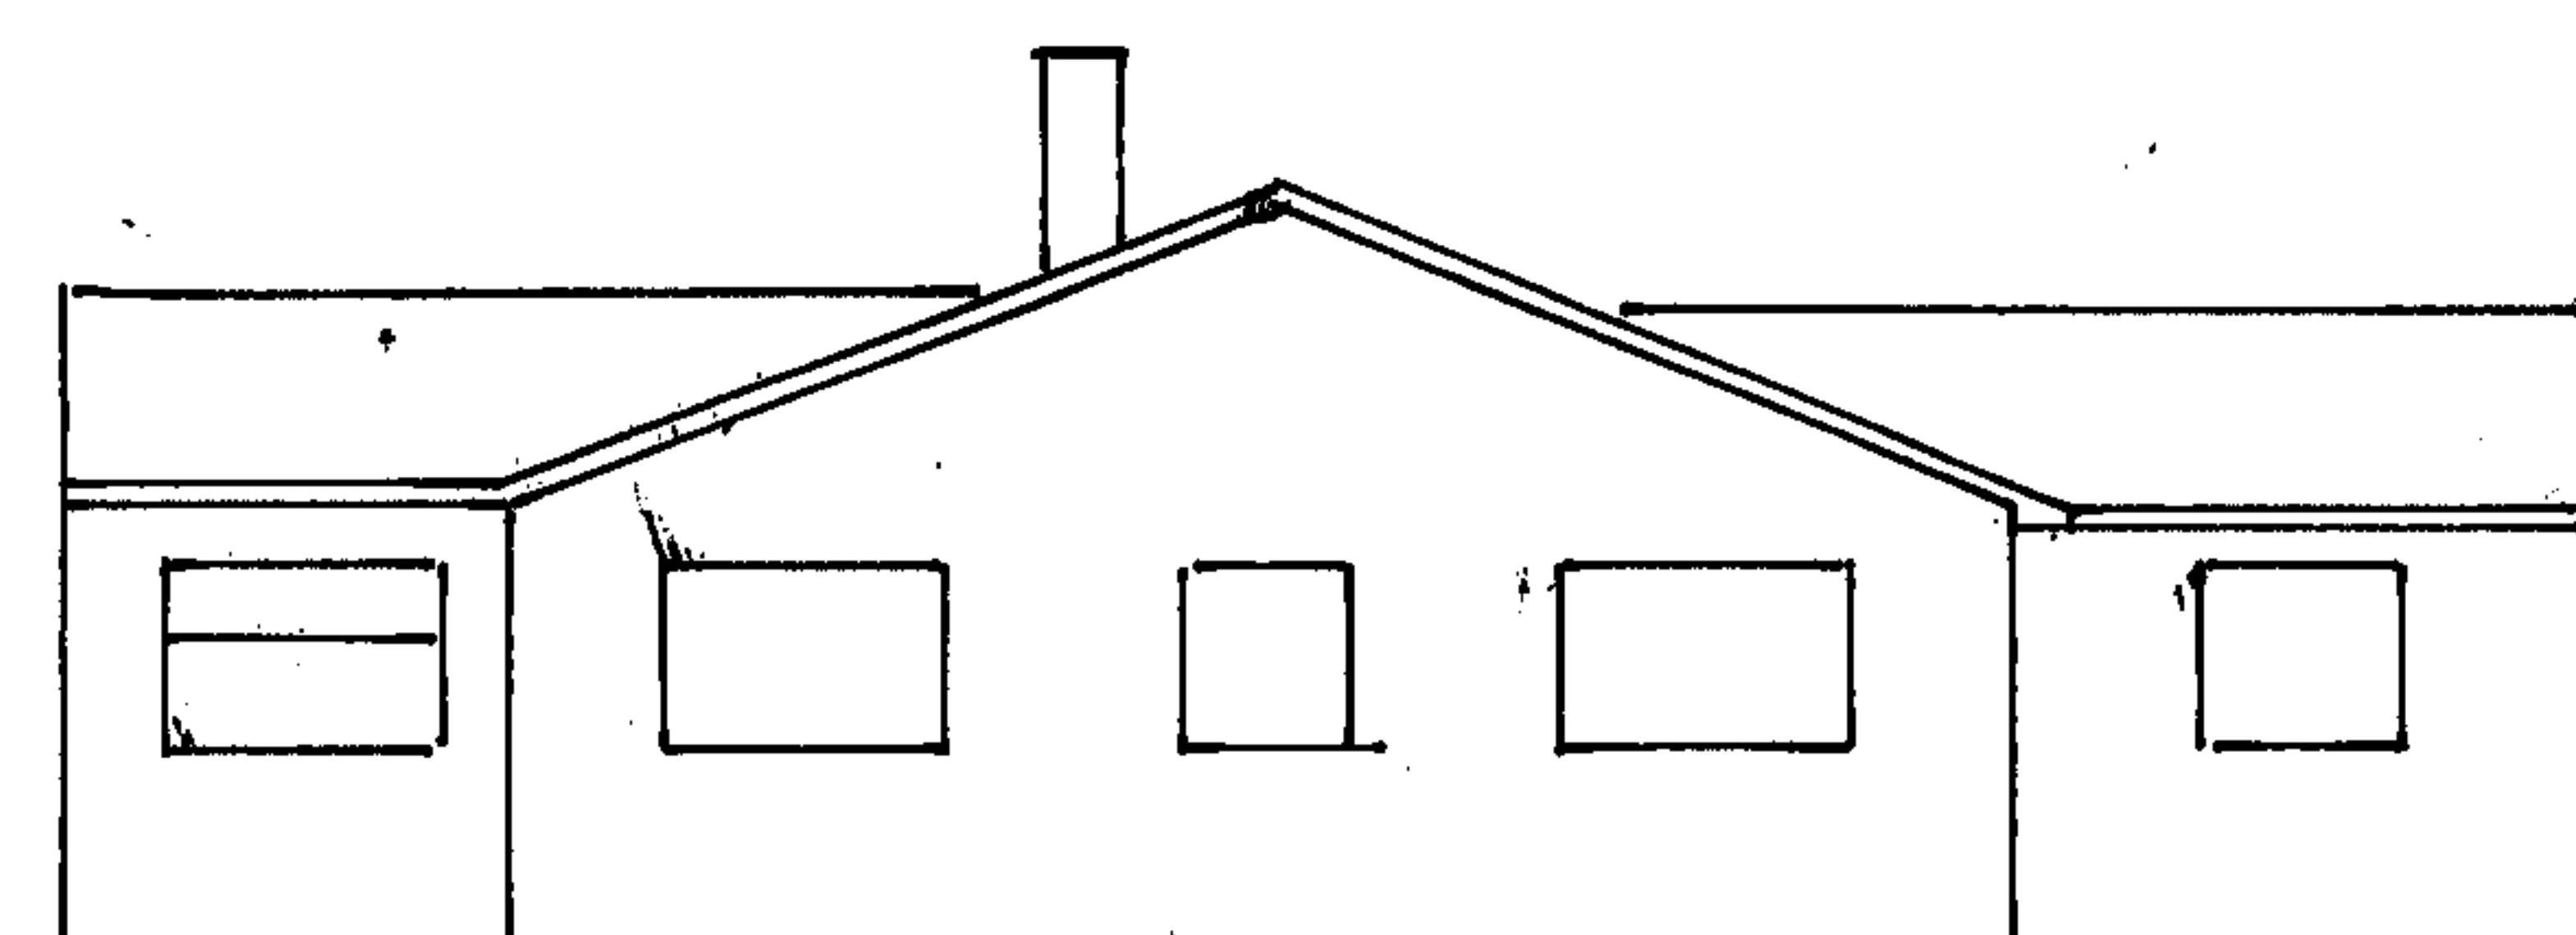

Existing West Elevation

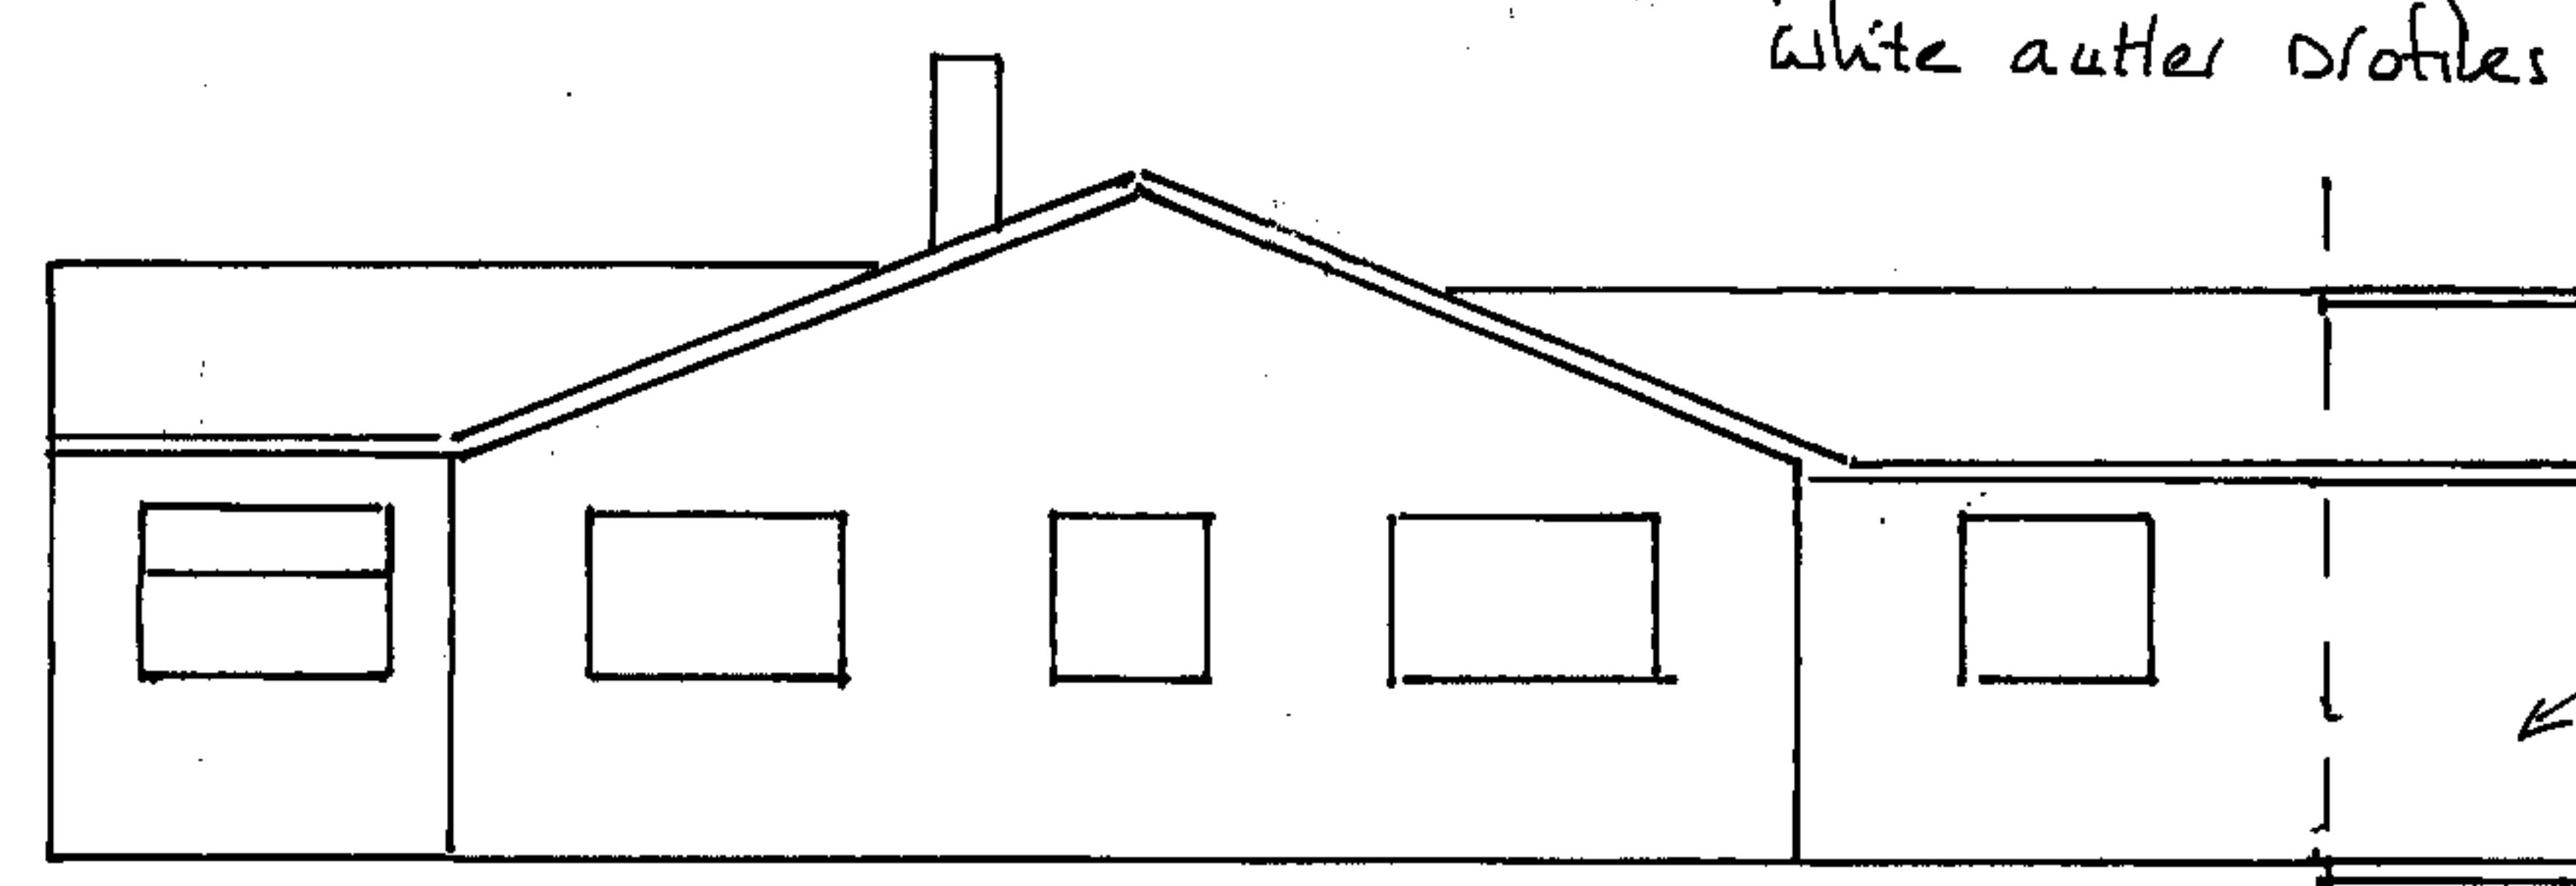

Proposed West Elevation

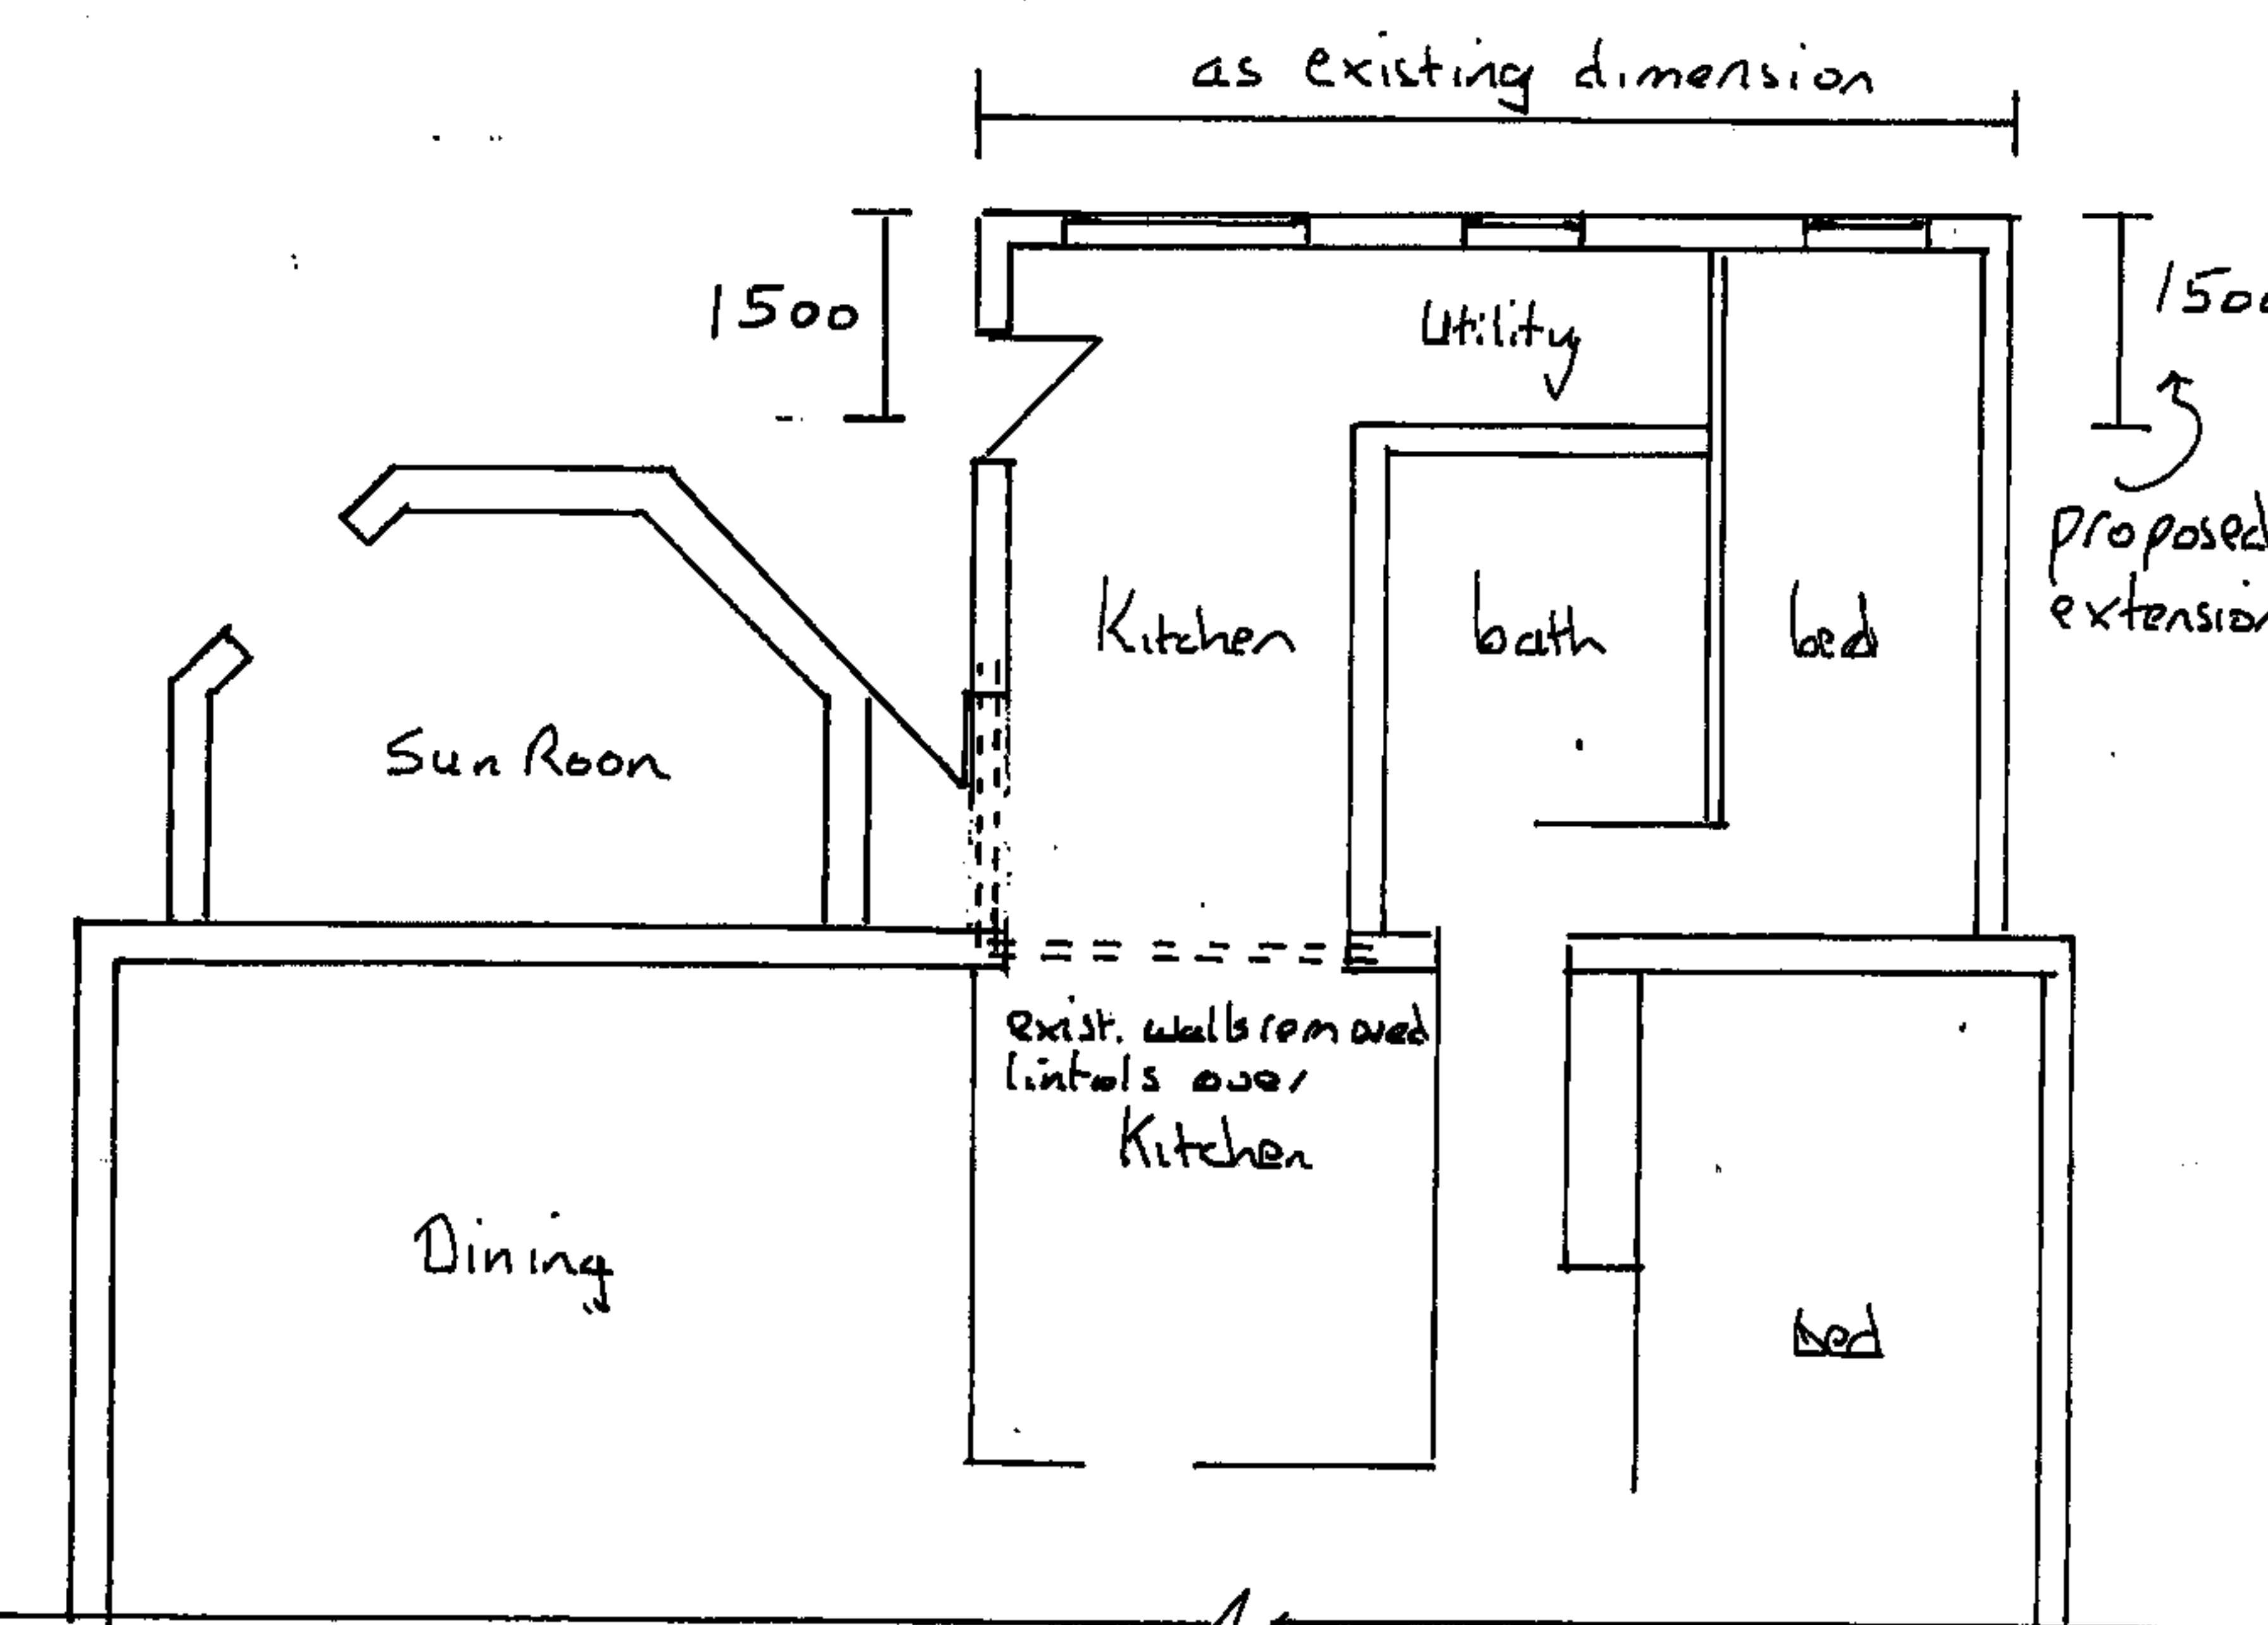


Proposed Ground Floor Plan (Part)

Proposed Extension for  
Mr & Mrs A. Lewis  
5 Mount Way  
St Weonards  
Hereford HR2 8NW

Site Address  
5 Mount Way  
St Weonards  
Hereford HR2 8NW

Existing Elevations + Plan  
Proposed Elevations + Plan

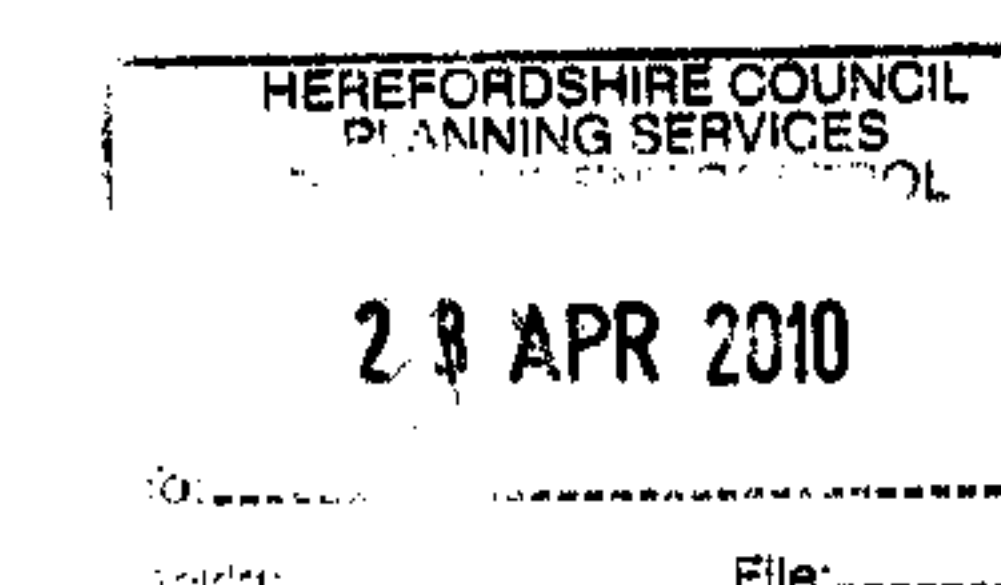

Scales 1:100  
Date March 10  
Ref. A/L/11/10  
Existing + Proposed West Elevations added 22/04/10