



PROPOSED REPLACEMENT WINDOWS
AT 'THE COTTAGE' ASHPERTON

KITCHEN WINDOW

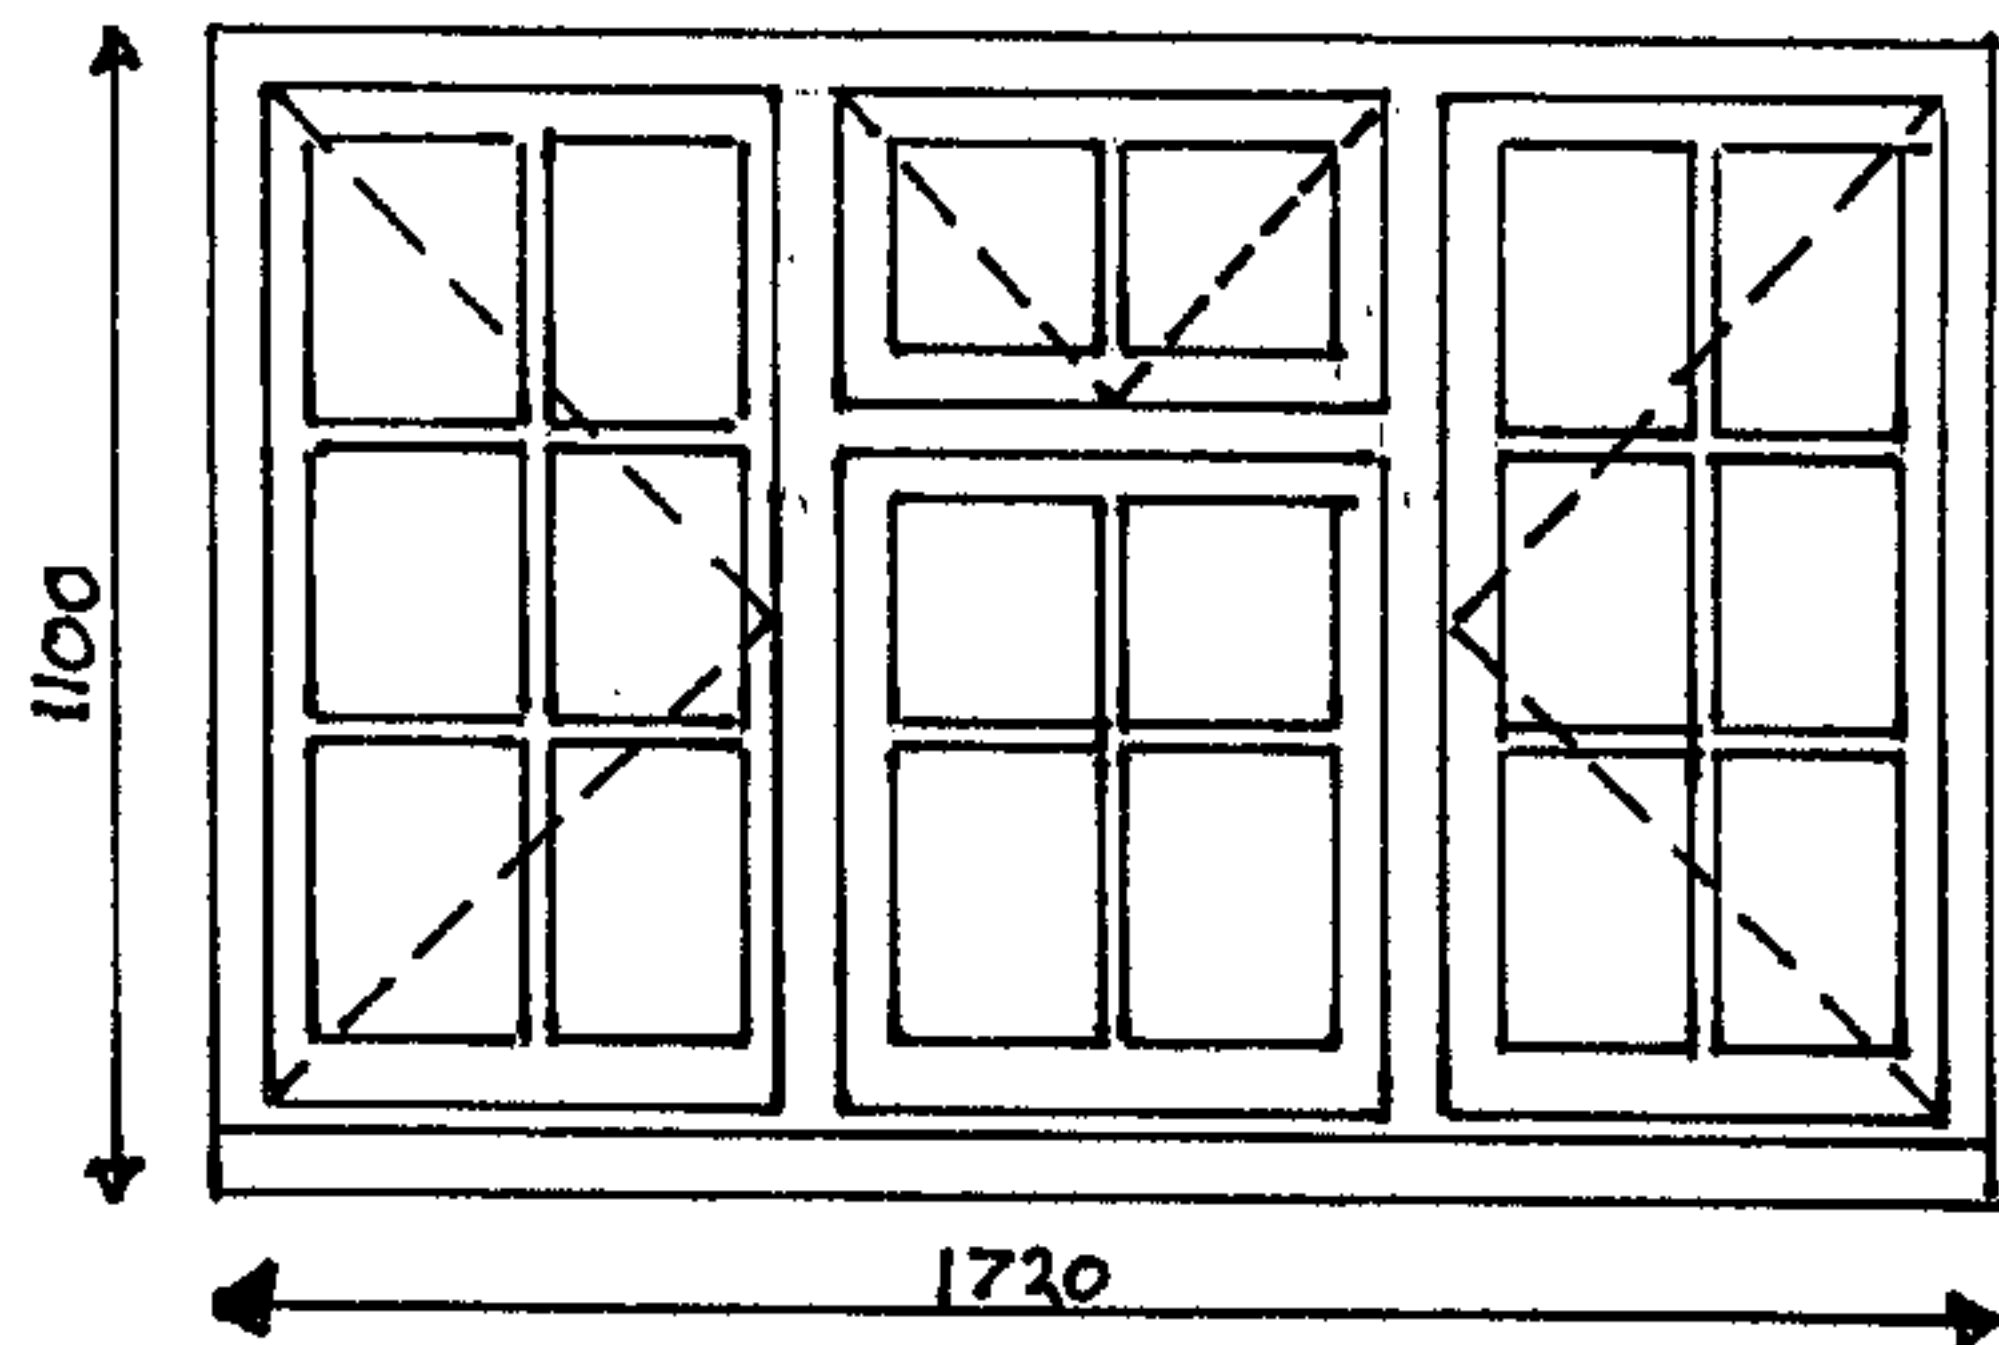

SCALE 1:20

TO BE MADE FROM OAK
AND OILED
JAMBS + MULLIONS TO HAVE
STOP CHAMFER
ALL LIGHTS AND FIXED
LIGHTS TO HAVE AN
OVOL Mould ON.
TO BE SINGLE GLAZED
GLASS TO BE HELD IN WITH
OAK GLAZING BEADS.
GLAZING BARS TO BE 28MM
WIDE.
ALL OTHER WINDOWS TO BE
IN SAME STYLE.

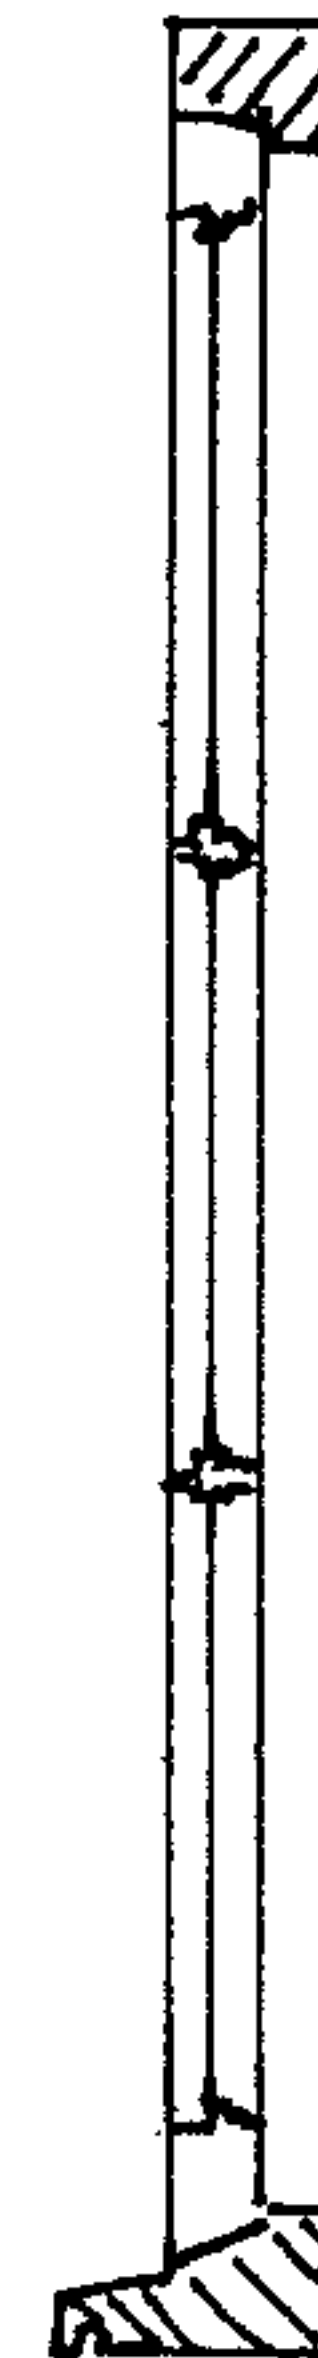

SCALE 1:10

NE07/1076/L

DRAWN:- J. COOPER
OF J.A.C JOINERY.
28:08:06
CLIENT: MR+MRS TECTOR
ANY QUESTIONS
REGARDING THIS
DRAWING, PLEASE
CONTACT ABOVE
ON 07968 343174

WWW.SACJOINERY.CO.UK

HEALTH & SAFETY
PLANNING
DEVELOPMENT CONTROL
03 APR 2007
Ackd: File: