


- New panelled double doors set within existing doorway to side corridor. To match new door as shown on section 039/02 below.
- Inner walls lined with painted softwood panelling.
- New jib door set within existing panelling in Morning Room. Inside face of door to be panelled to match door in to Dining Hall.

NOTES:


Do not scale from this drawing - responsibility is not accepted for errors made by others in scaling from this drawing.
All dimensions are to be checked on site prior to construction.
Any discrepancies are to be reported to Philip Hughes Associates for clarification.

0 1m

SCALE 1:20

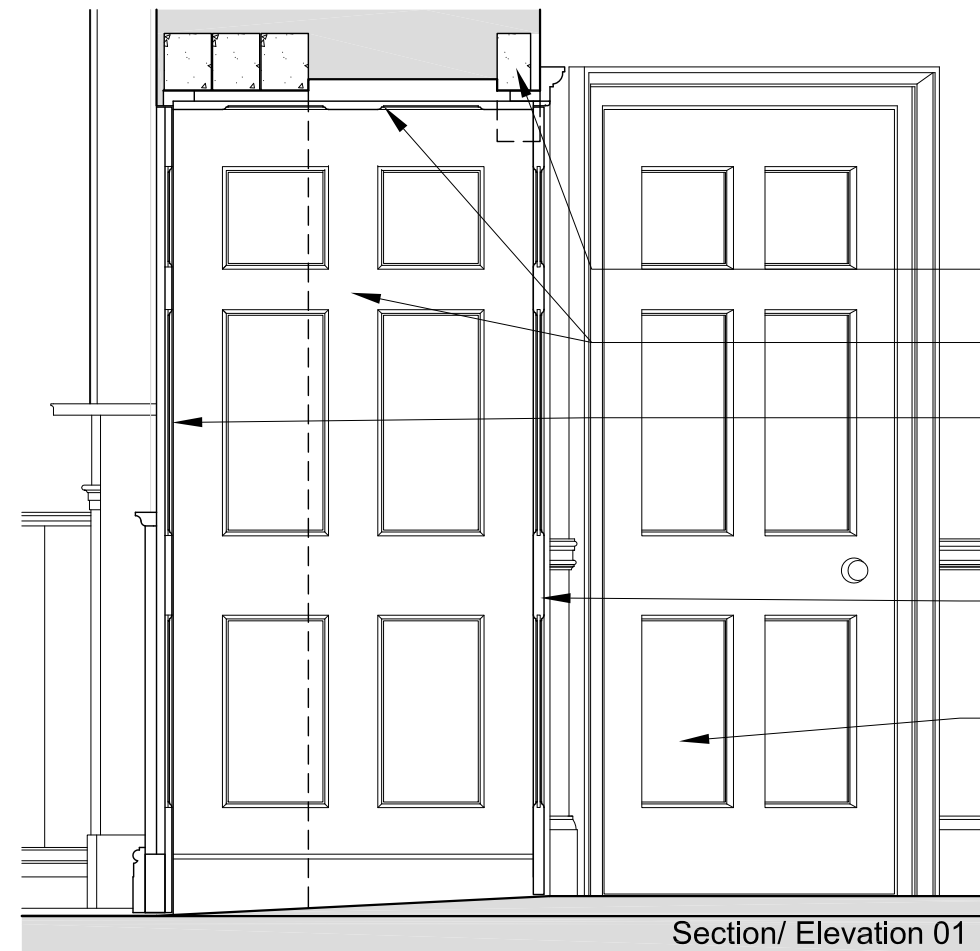

Section/ Elevation 01

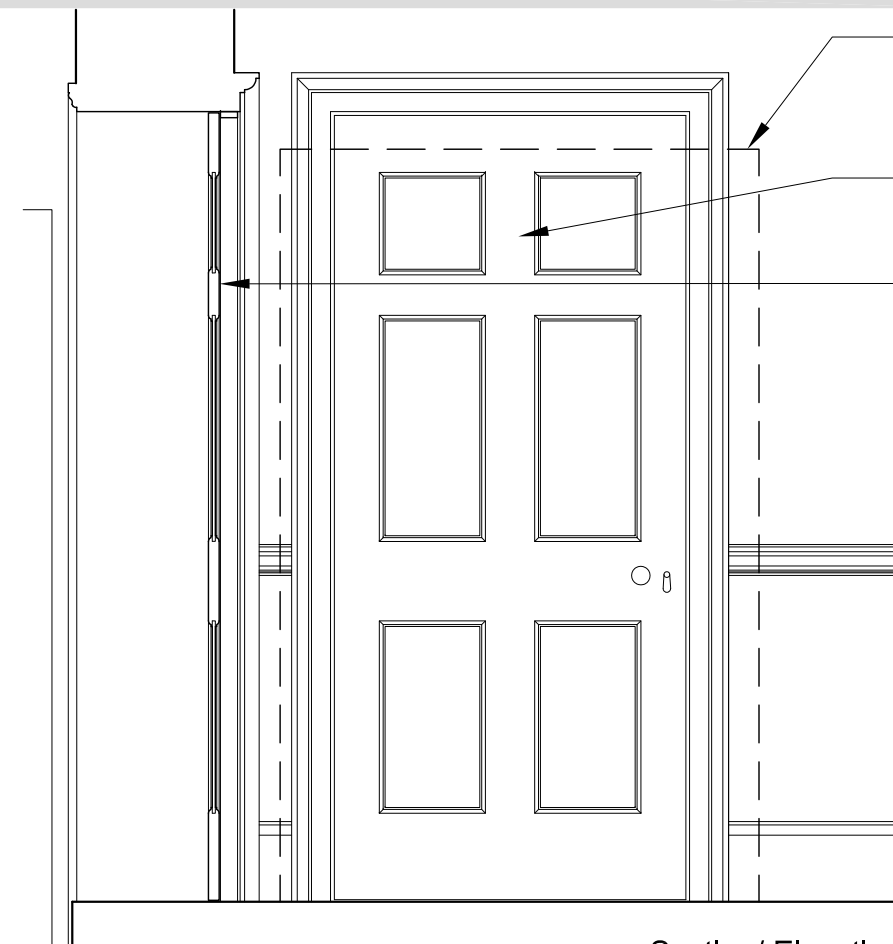

Section/ Elevation 02

REV	DATE	NOTES	SK	BY
~	15/03/2019	First issue.		
JOB TITLE				
Brockhampton House				
Bringsty, Herefordshire				
DRAWING TITLE				
Dining Hall and Morning Room				
Proposed Linings and Doors				
JOB No	DWG No	REV		
487/02	039	~		
DRAWN BY	SCALE	DATE		
SK	1:20 at A3	Mar 2019		

PHILIP HUGHES ASSOCIATES
HISTORIC BUILDINGS CONSERVATION CONSULTANTS
OLD MANOR STABLES TOUT HILL WINCANTON SOMERSET BA9 9DL TEL: 01963 824240 FAX: 01963 824642