


O.S. 1:1,250 SCALE

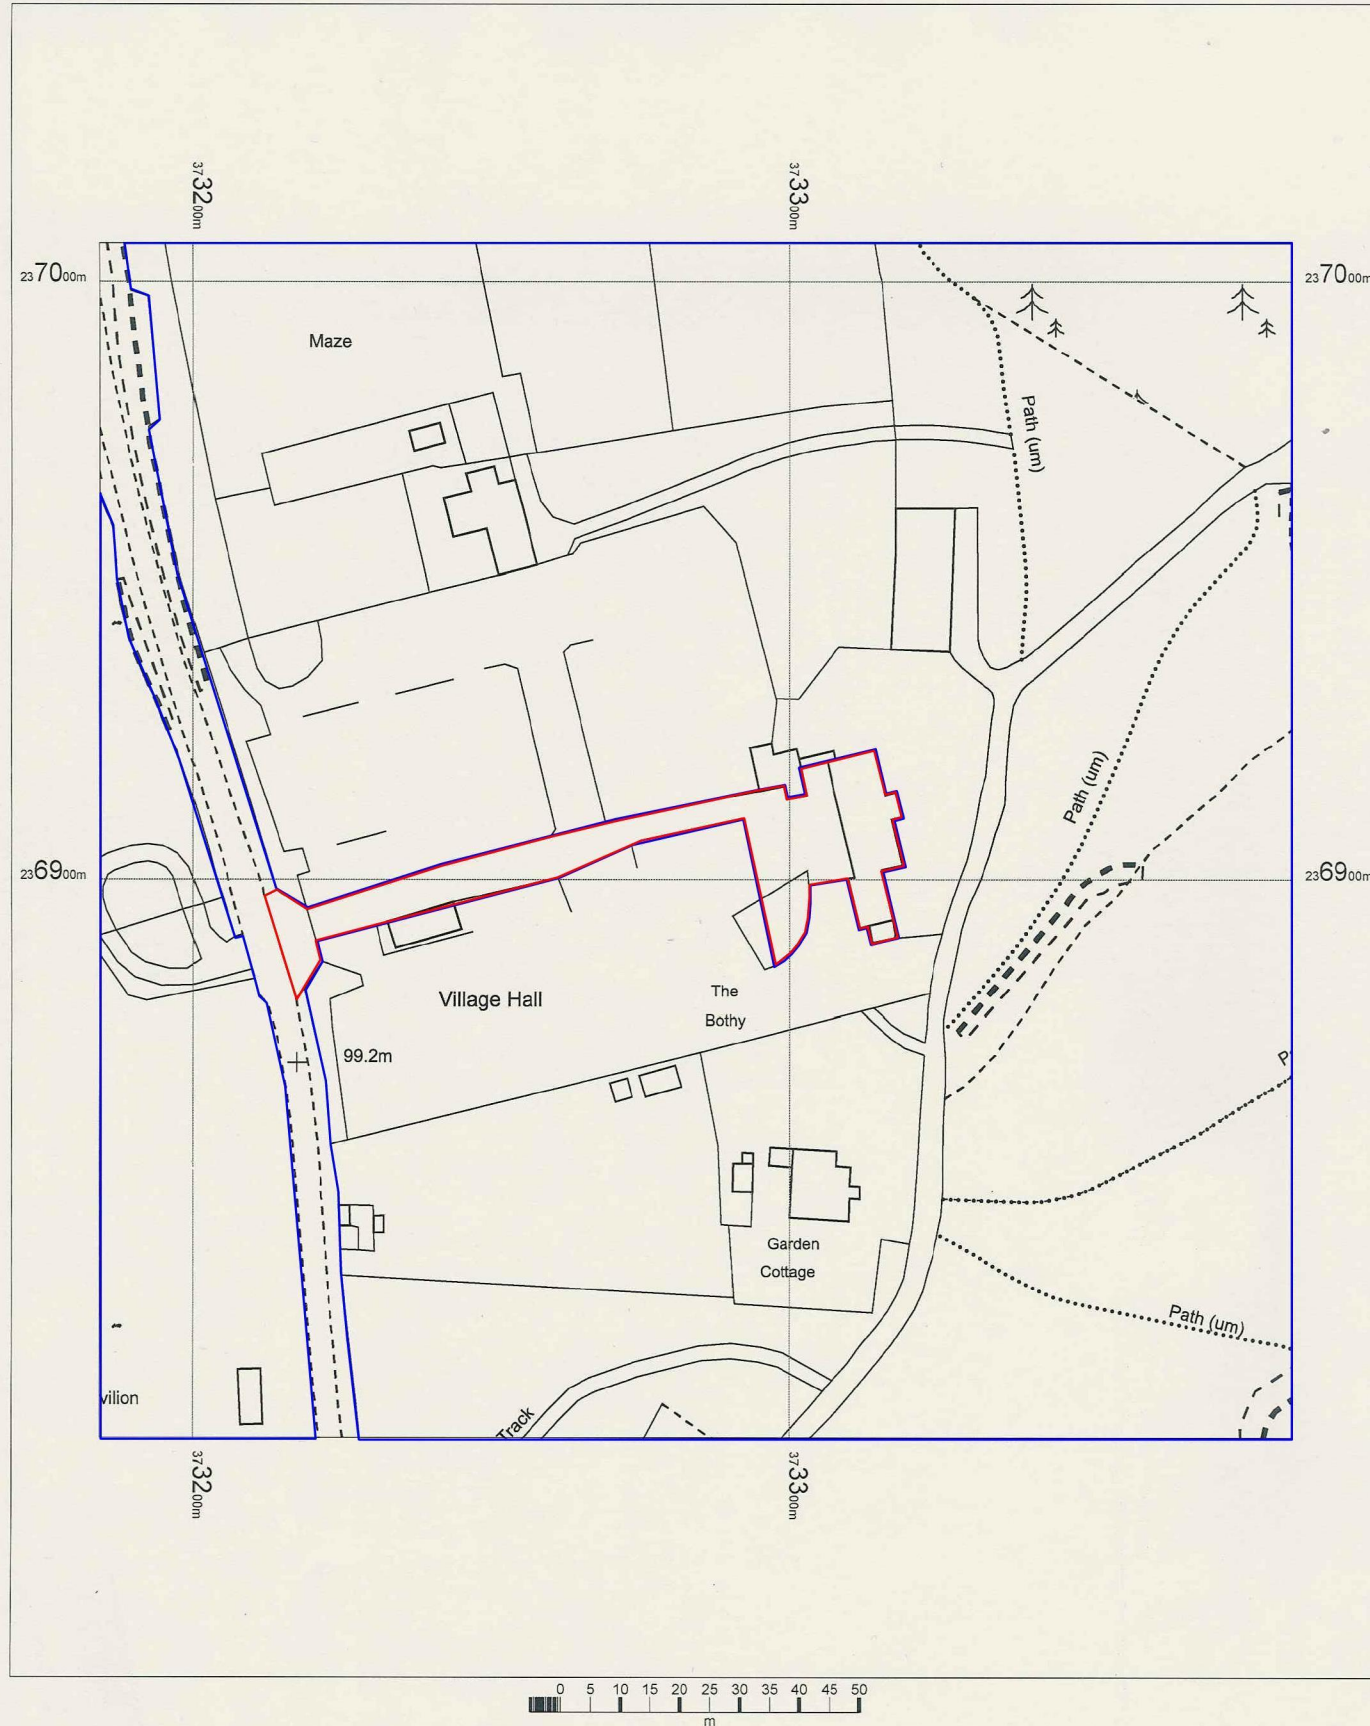

OS MasterMap 1250/2500/10000 scale
25 January 2016, ID: CM-00495936
www.centremapslive.co.uk

1:1250 scale print at A4, Centre: 373284 E, 236906 N

©Crown Copyright Ordnance Survey. Licence no.
100019980



The Map Shop
Upton upon Severn
www.themapshop.co.uk

TEL: 01684 593146
FAX: 01684 594559
themapshop@btinternet.com

GENERAL NOTES

1. Do not scale from this print or use as a template.
2. All dimensions must be verified on site before any work is put in hand and any discrepancies must be reported to the Architect. Where any variations occur between small scale and detailed drawings, detail drawings should be worked from.
3. Copyright of this drawing is reserved by Osbornes and is issued on condition that it is not copied or disclosed to any third party either wholly or in part without the consent of Osbornes in writing.

OSBORNES CHARTERED ARCHITECTS

The Balconies • Hanley Swan • Malvern • Worcestershire • WR8 0DN

T: 01684 311303 E: architecture@osbornesarchitects.com F: 01684311255 W: osbornesarchitects.com

CLIENT EASTNOR CASTLE ESTATES

PROJECT EASTNOR - LANDROVER

TITLE LOCATION PLAN

SCALE 1:1250 @ A3

DATE JAN 2016

DRAWN IE

DRAWING NUMBER 15-113-LOC1