
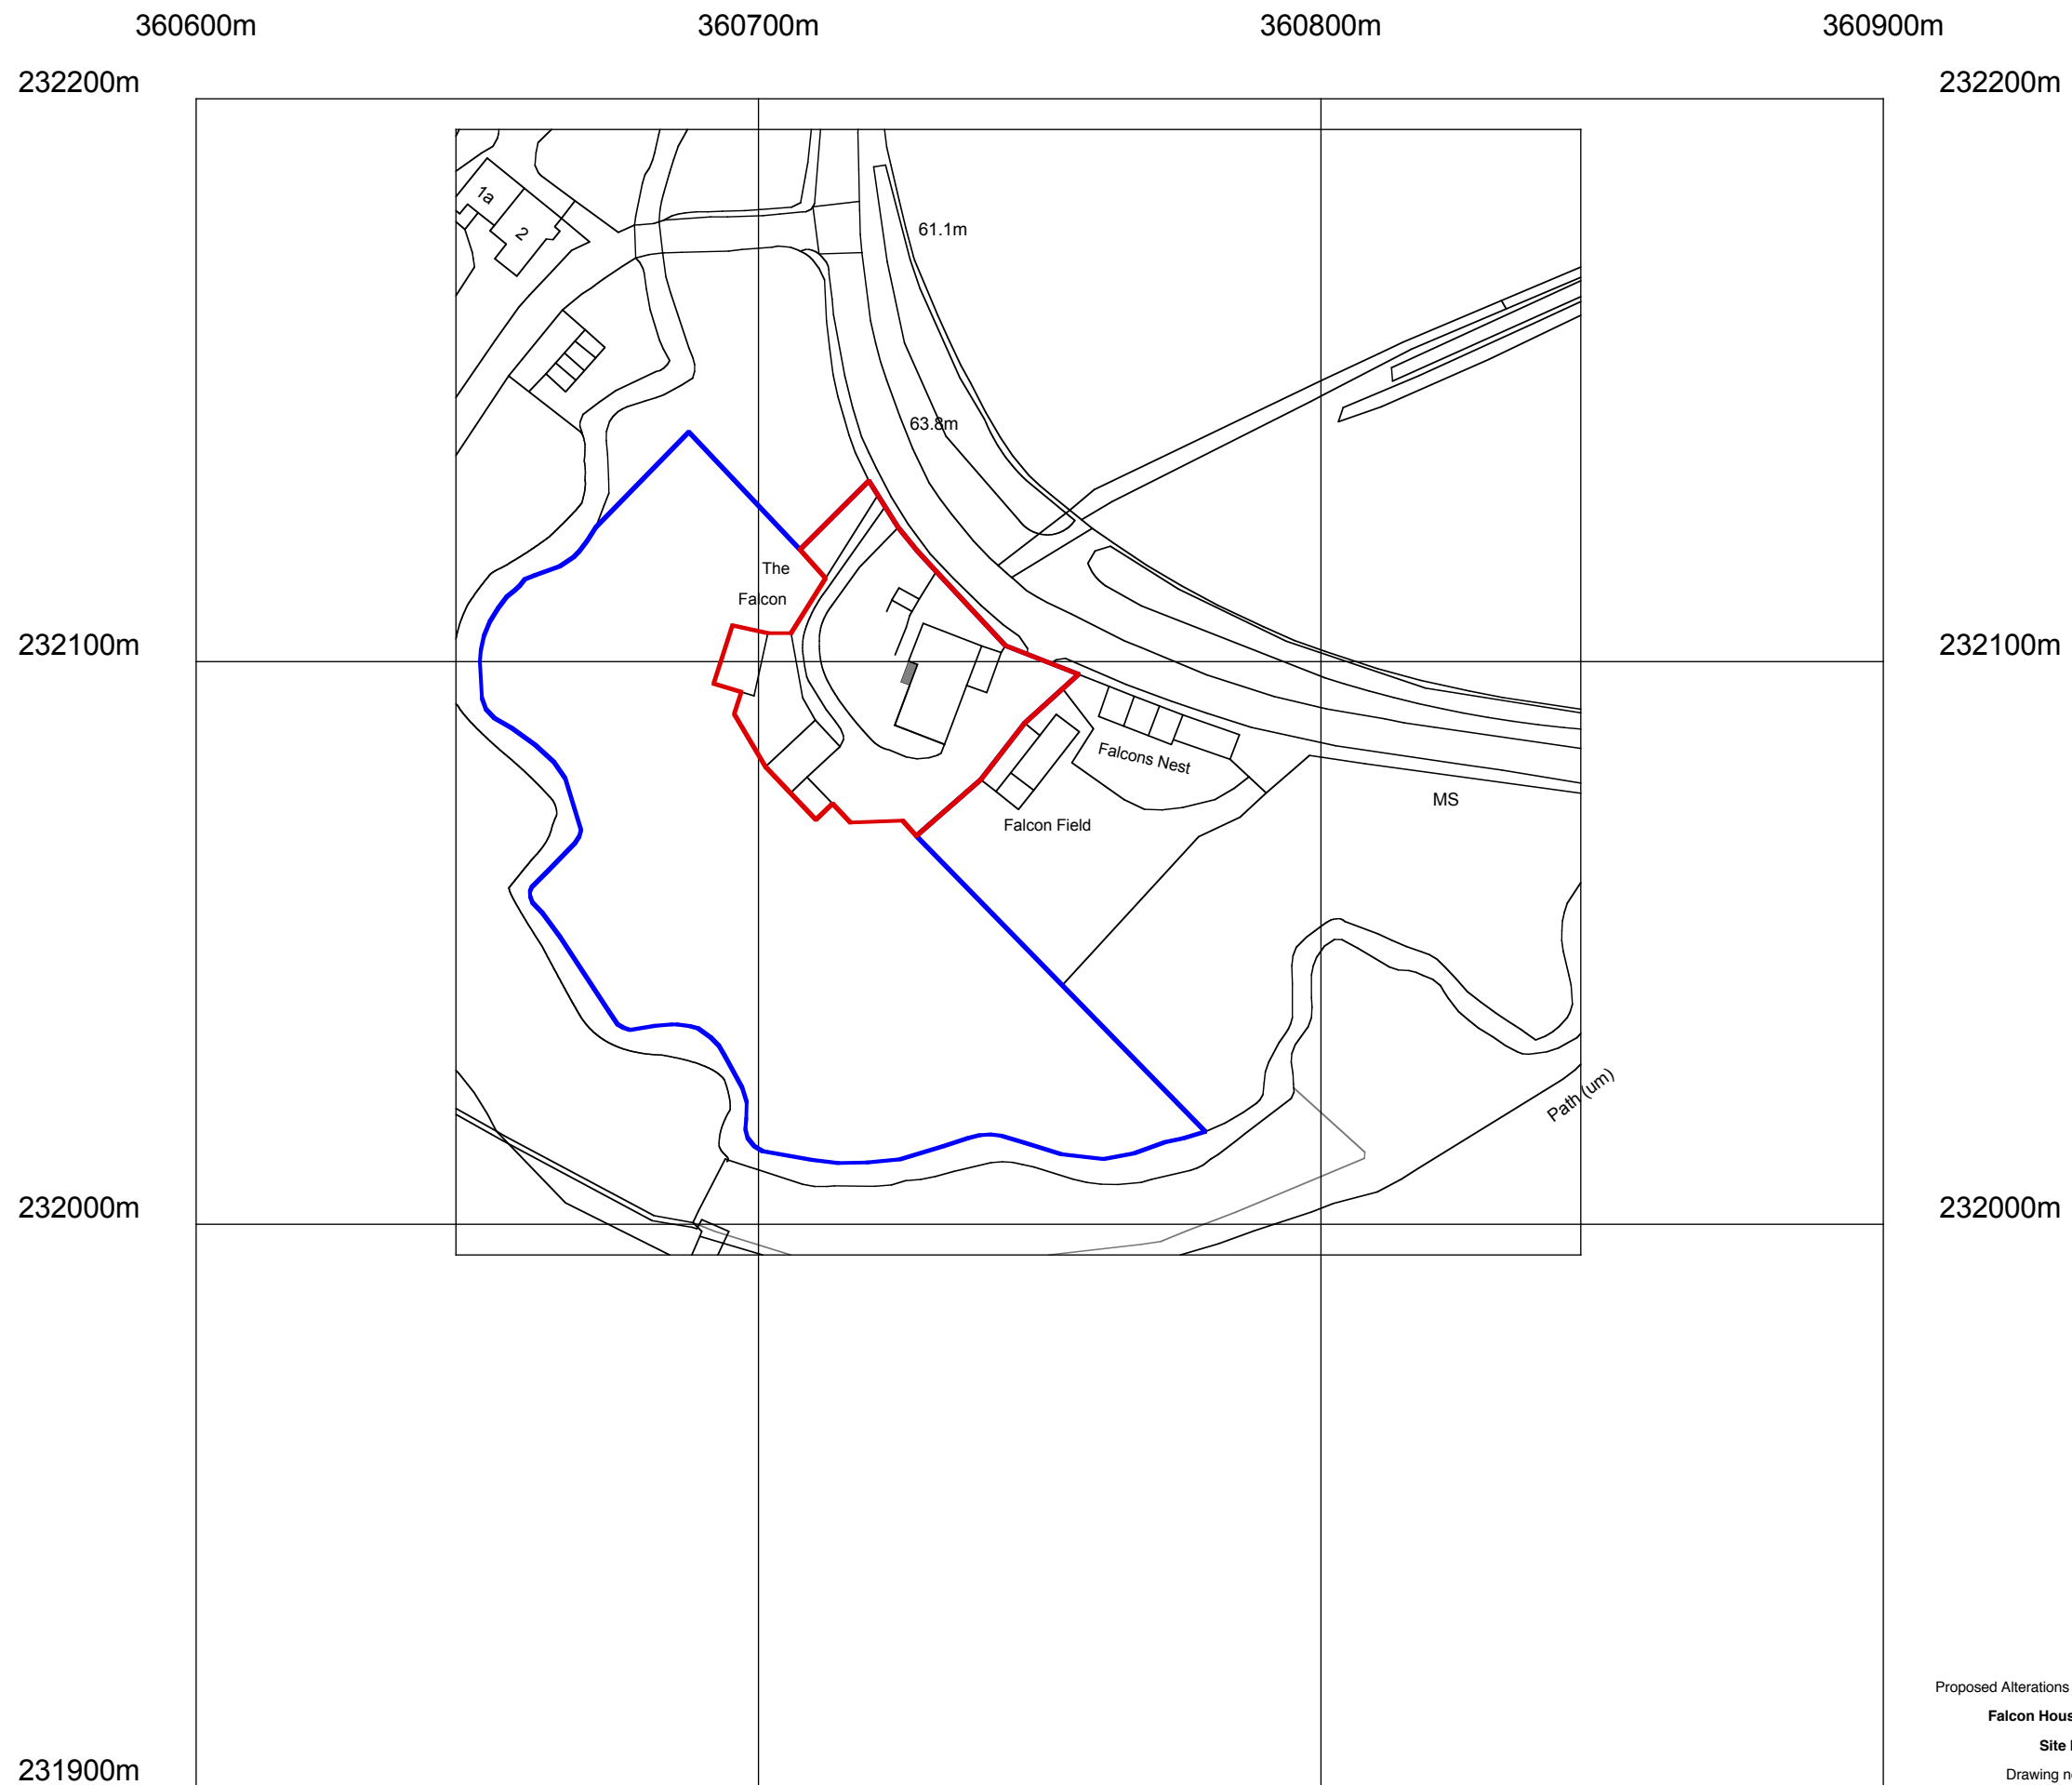


Proposed Alterations and Extension
Falcon House, How Caple
Site Location Plan
Drawing no. **99629.P100**
Scale 1:1250 at A3
December 2017

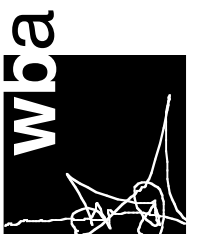

warren benbow architects
21-22 Mill Street Kington
Herefordshire HR5 3AL
01544 239 136
www.warrenbenbow.com
mail@warrenbenbow.co.uk