



This drawing will be to scale when printed at 100%
on A3 paper, the line should measure 5 cm long

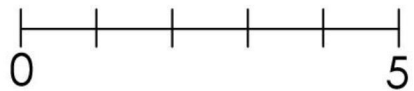

Proposed North West Elevation

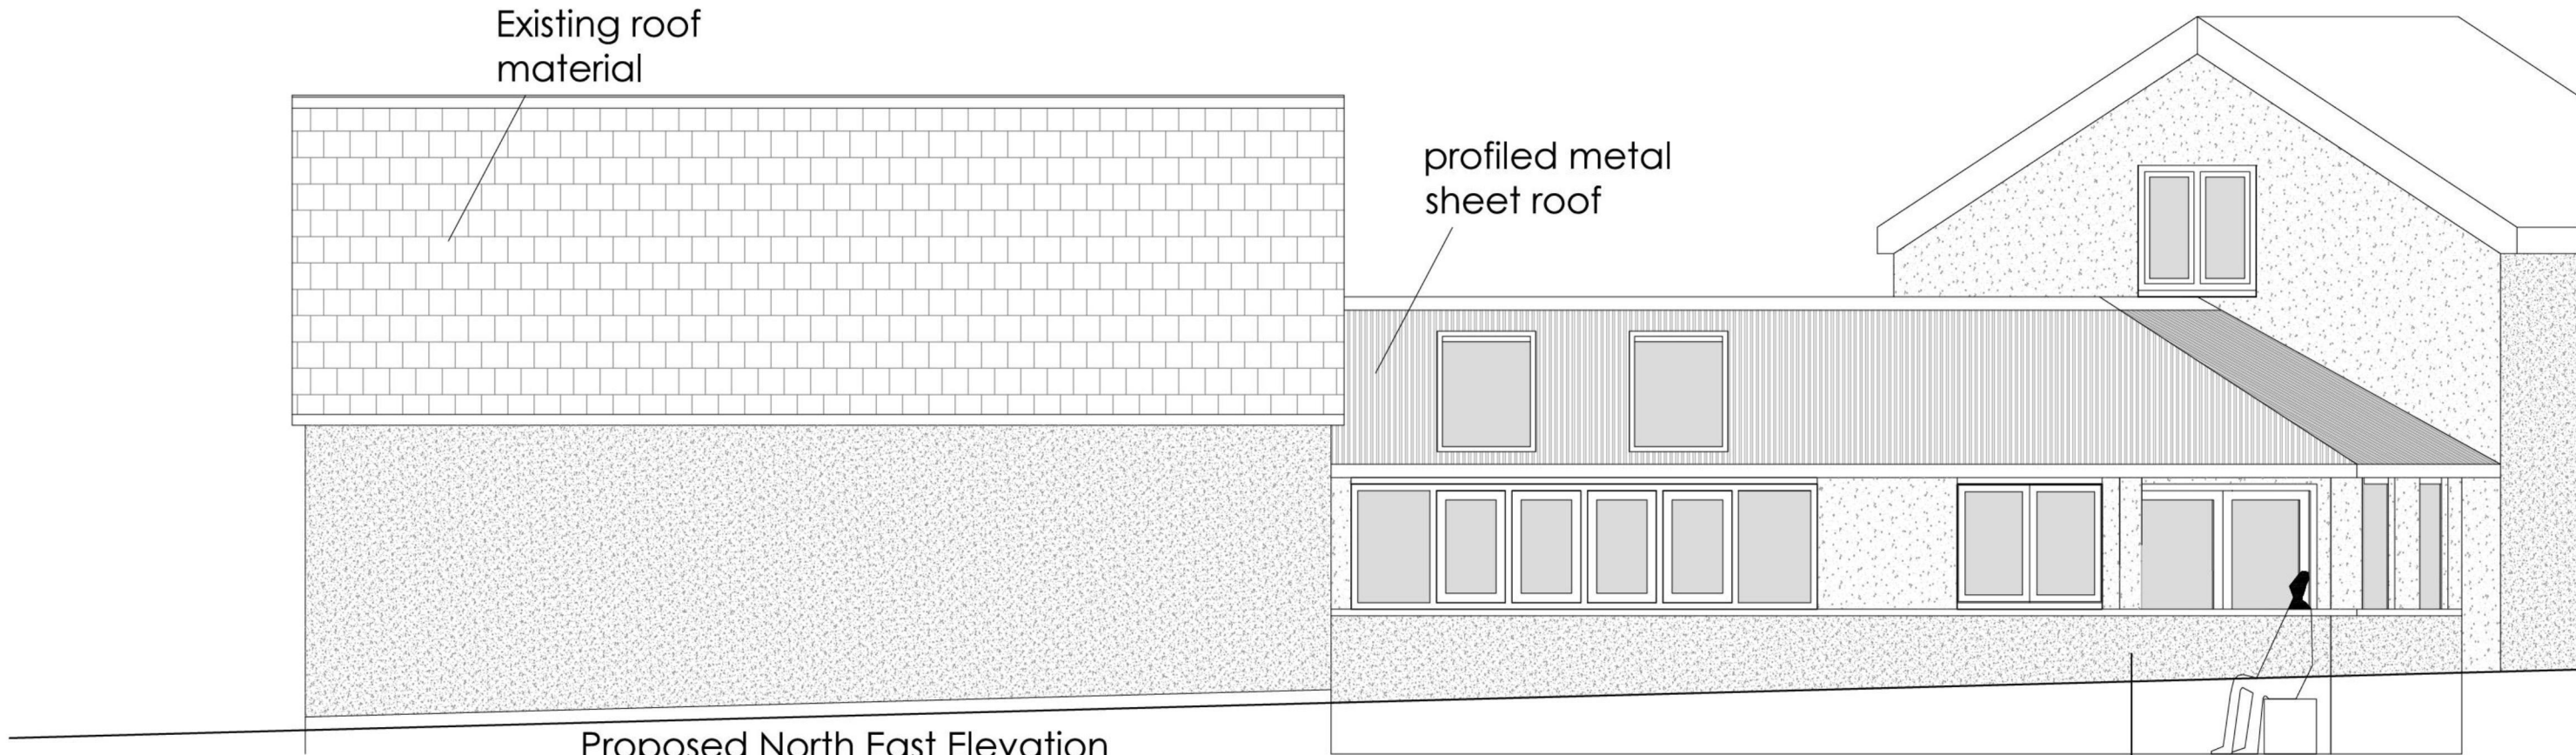

Proposed North East Elevation

Proposed Elevations - 1:50

Bouvine Cottage



BCW 008b

© CO2 Architects.2015