


1:1250

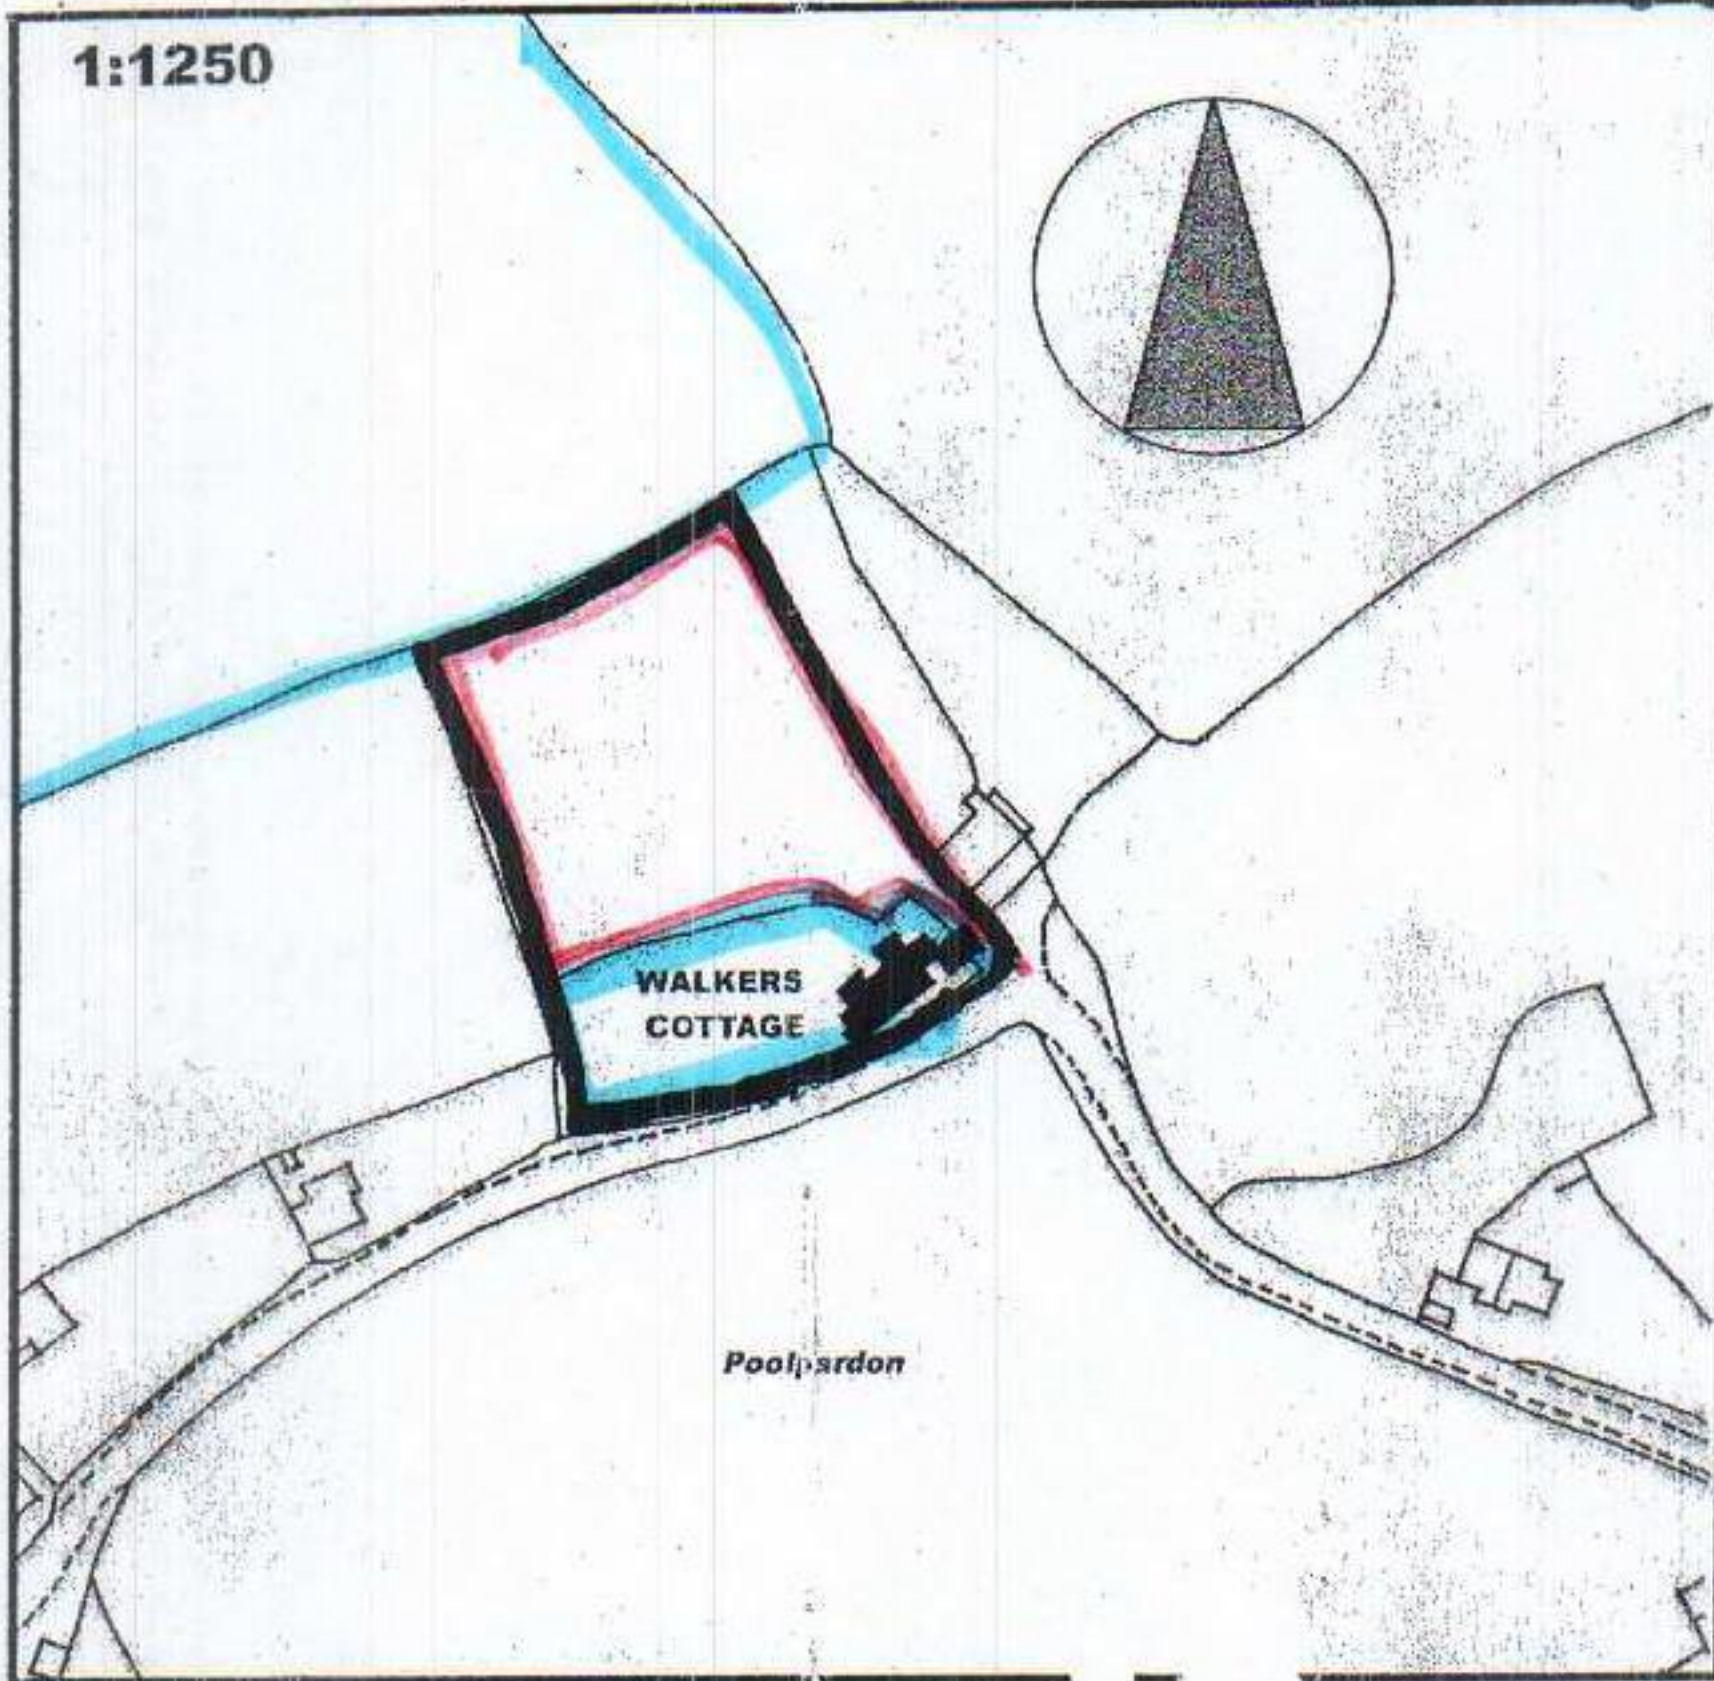

LOCATION PLAN

HEREFORDSHIRE COUNCIL
PLANNING SERVICES
DEVELOPMENT CONTROL

5 - MAY 2006

To:

Ack'd: File: