



Durlow Park Estate - Proposed Tracks - Location Plan

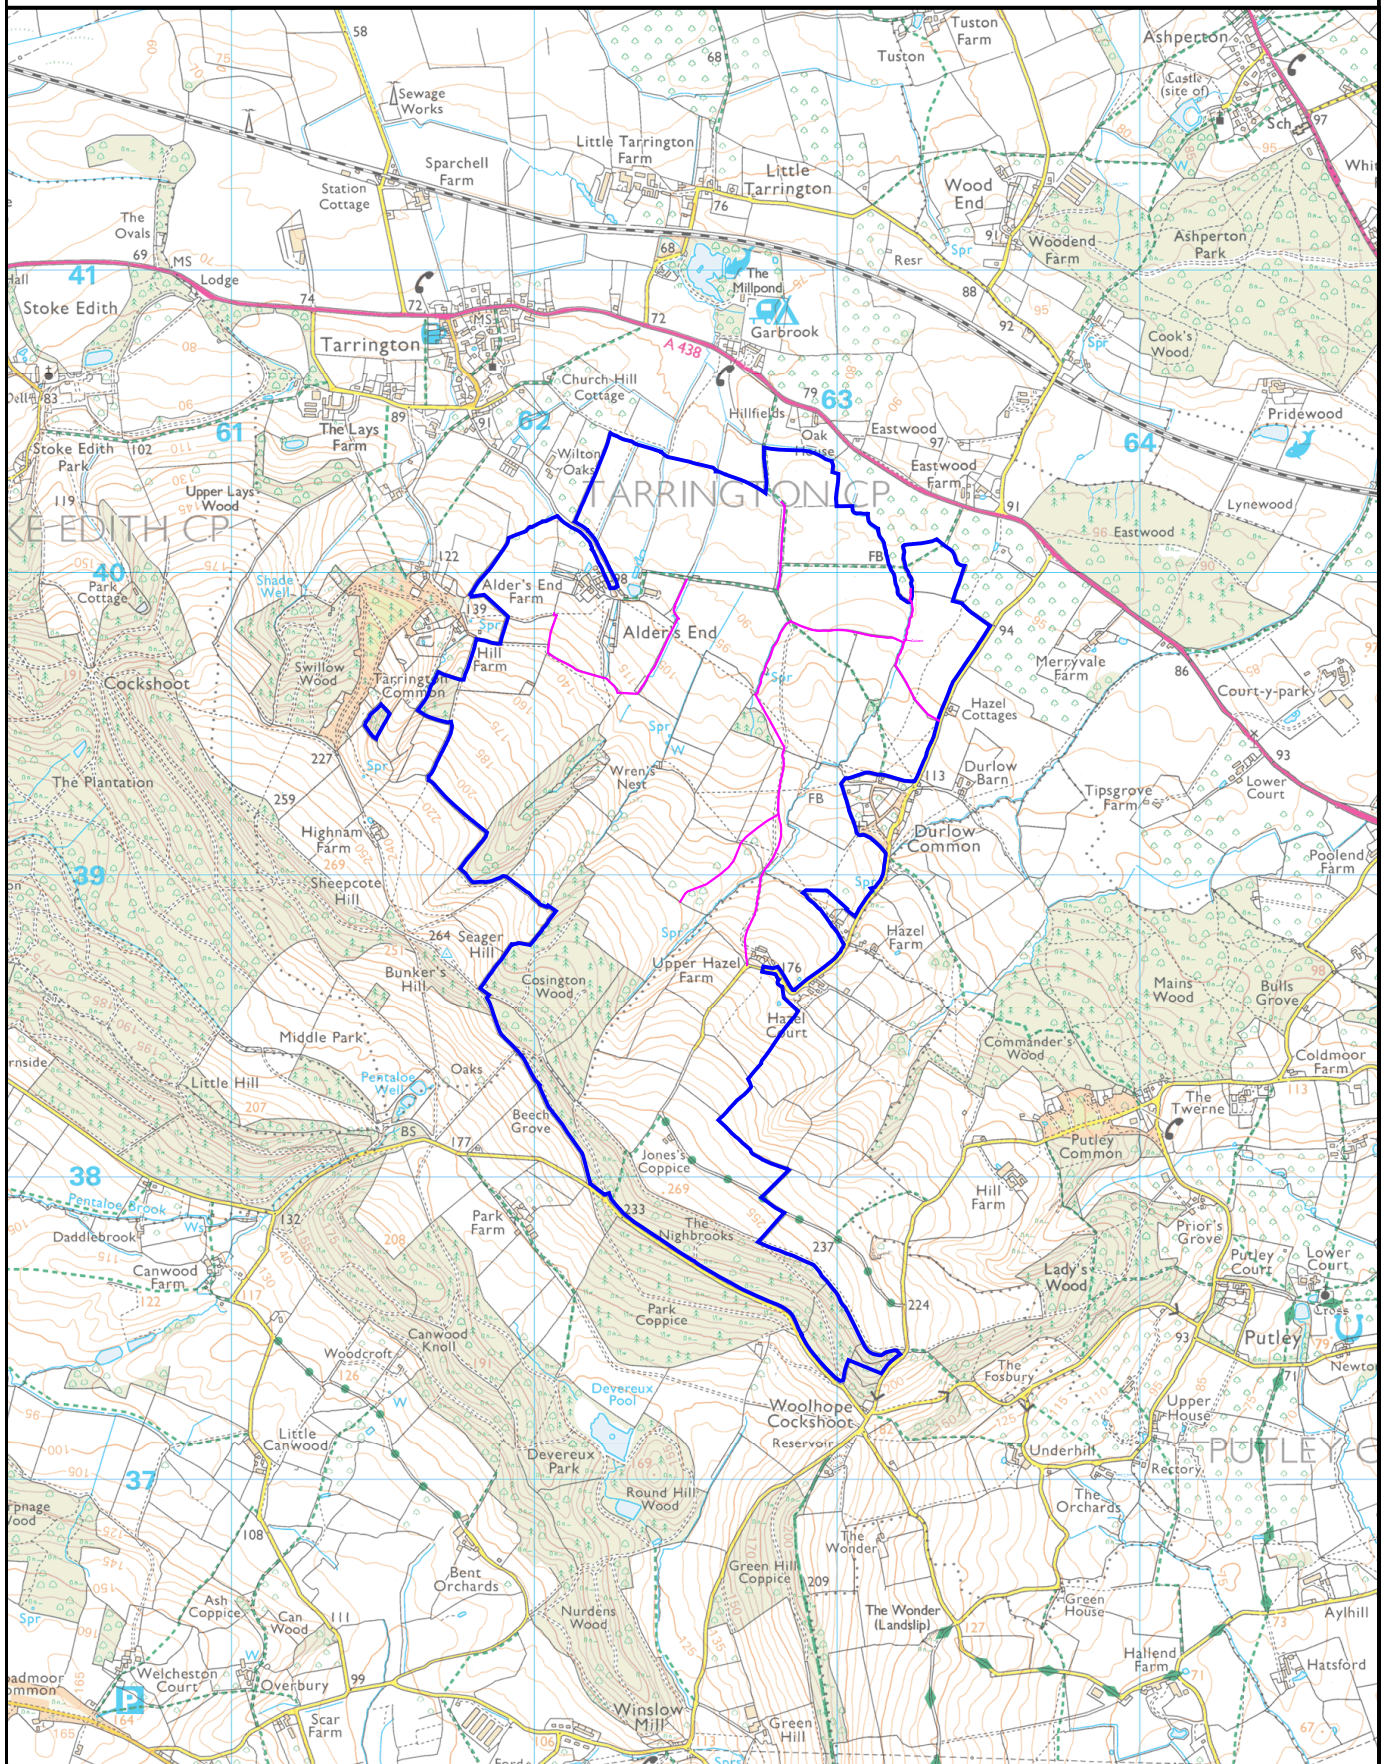

Mapping Department
Knight Frank LLP
Ramsbury House, 22 High Street
Hungerford, Berkshire, RG17 0NF

(t) 01488 688508 (f) 01488 688505
(e) mapping@knightfrank.com

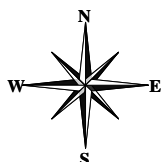

Date: 23:01:20 CW Drawn By: Scale: 1:25000 @ A4 Plan Ref:

Title **Durlow Park Estate -
Proposed Tracks -
Location Plan**

This Plan is published for guidance only, and although it is believed to be correct its accuracy is not guaranteed, nor is it intended to form part of any contract. ©Crown copyright and database rights 2020. Licence No. 100021721