



FRONT ELEVATION - South West

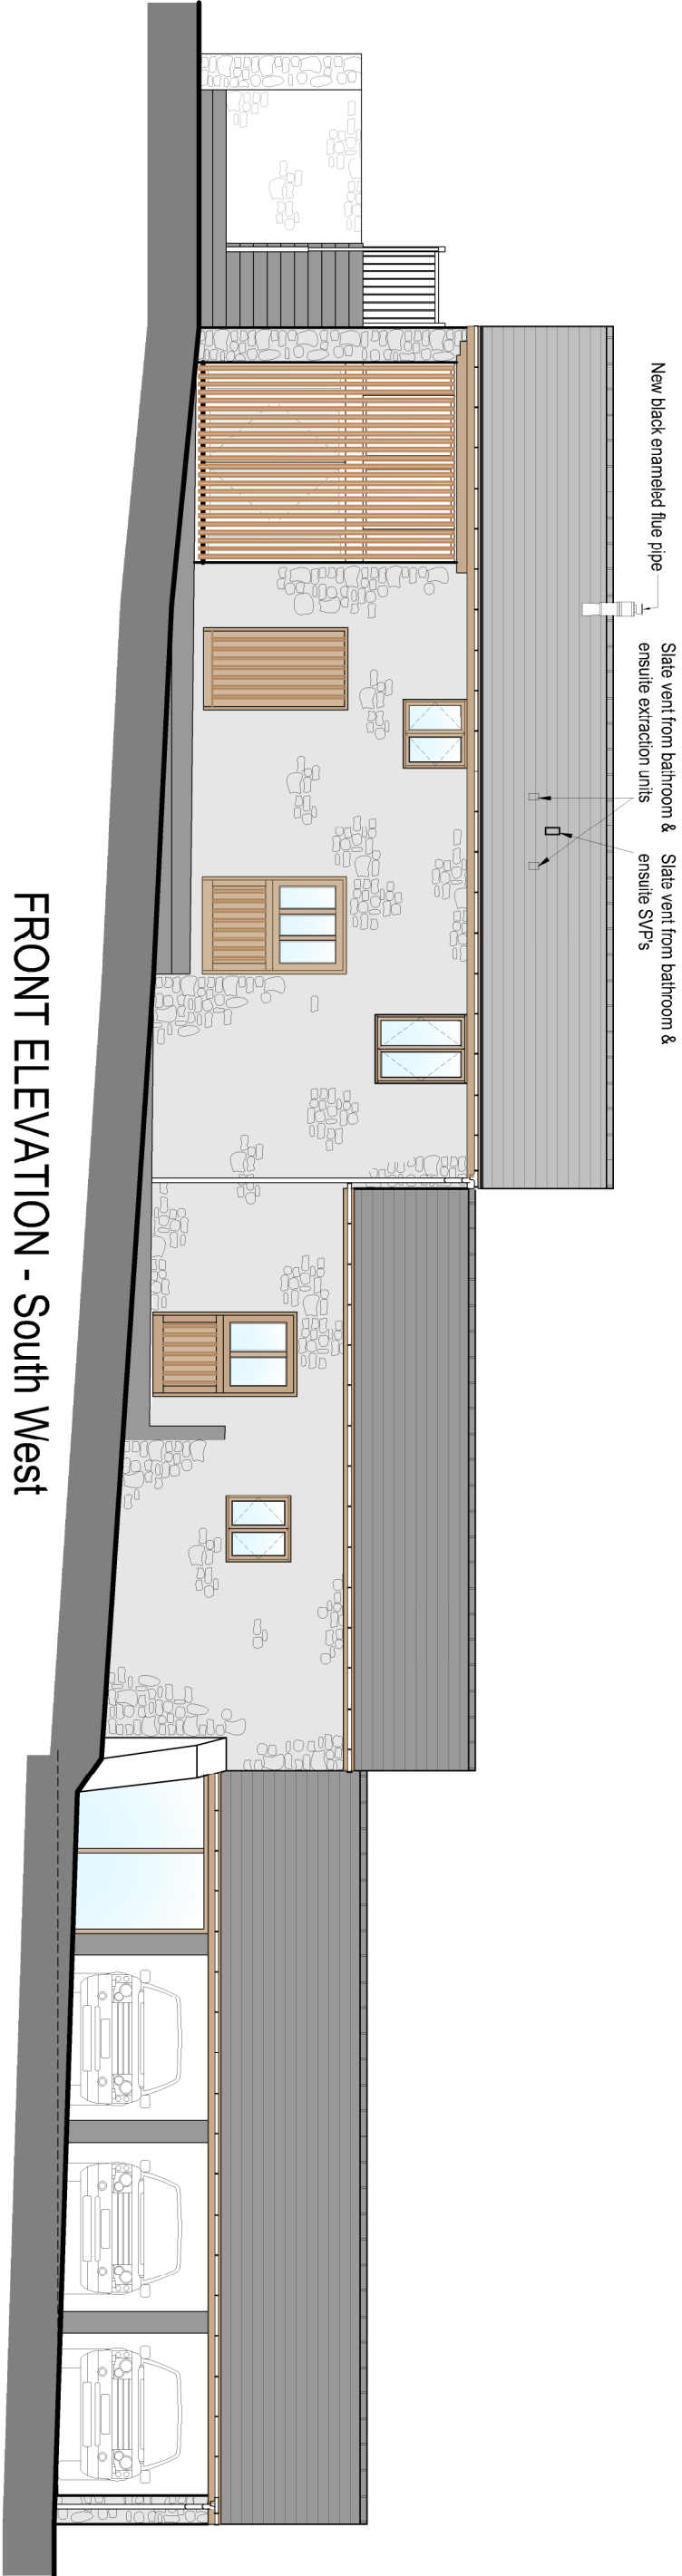

SIDE ELEVATION - South East

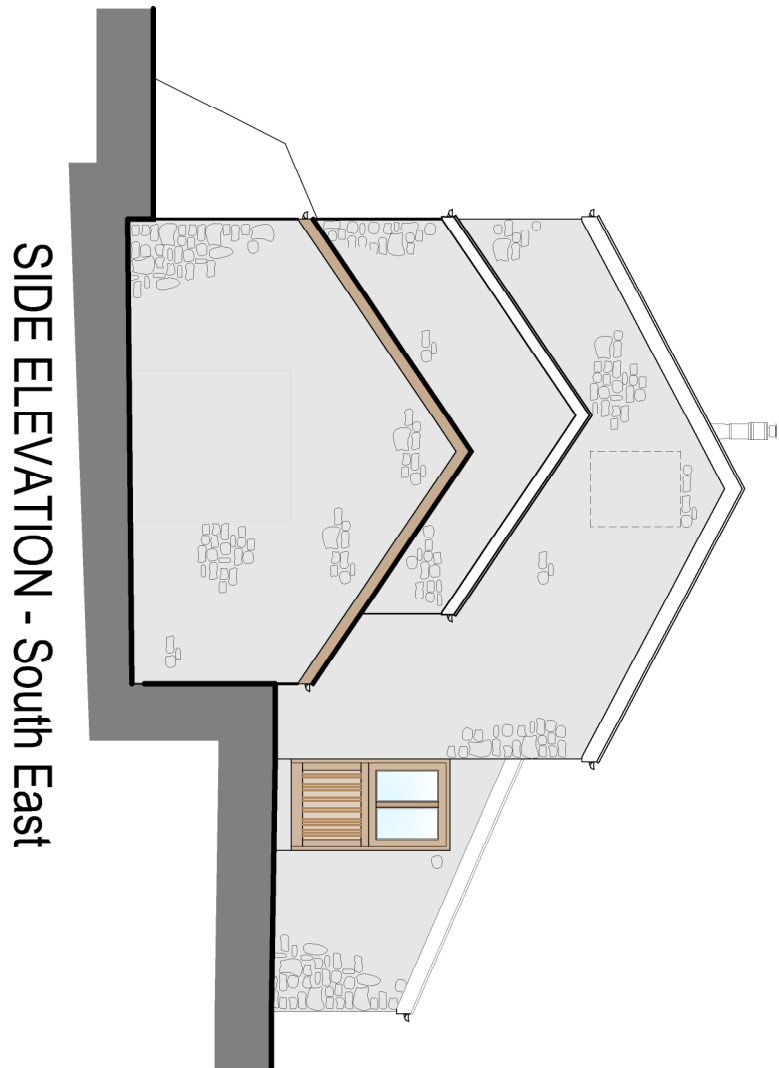

REAR ELEVATION - North East

