






North West Front

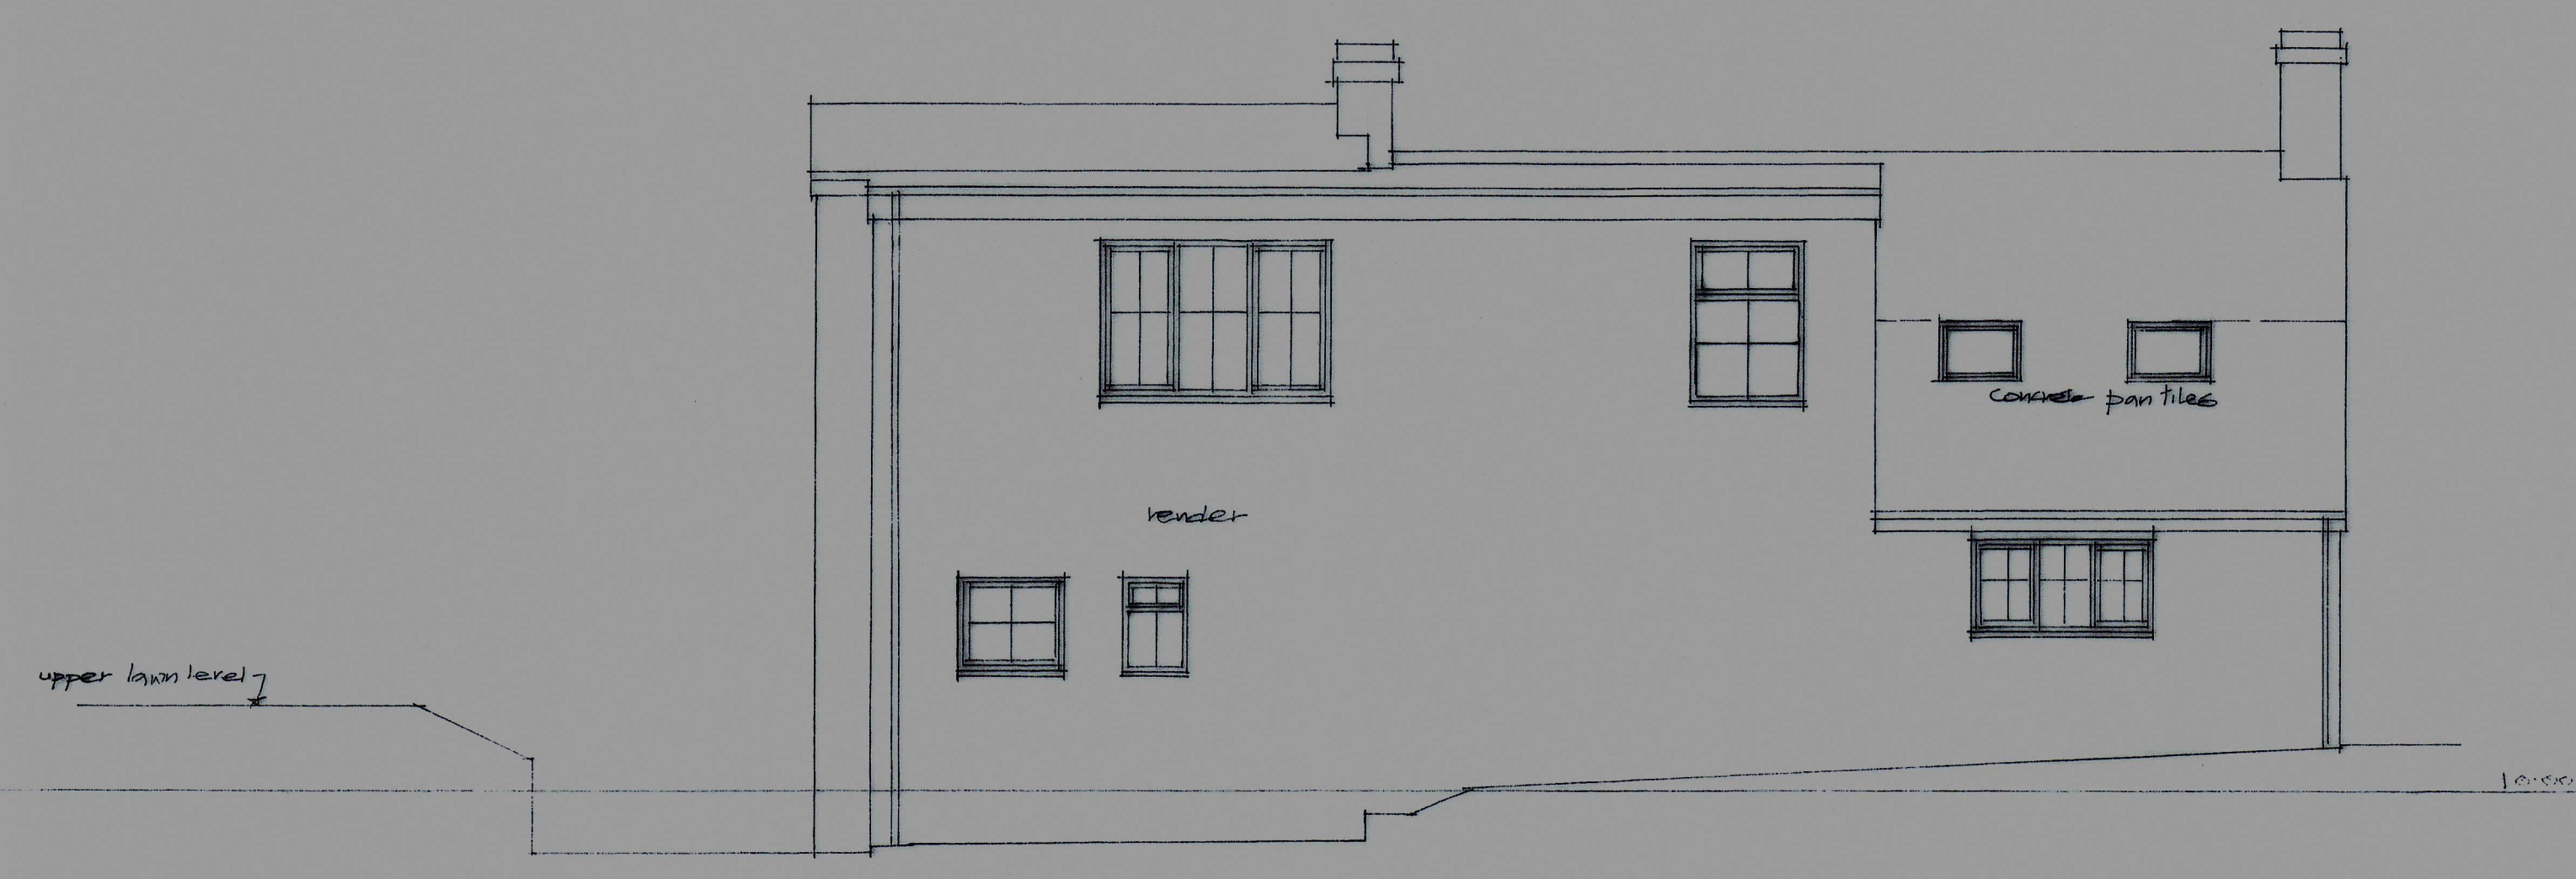


South East - Rear

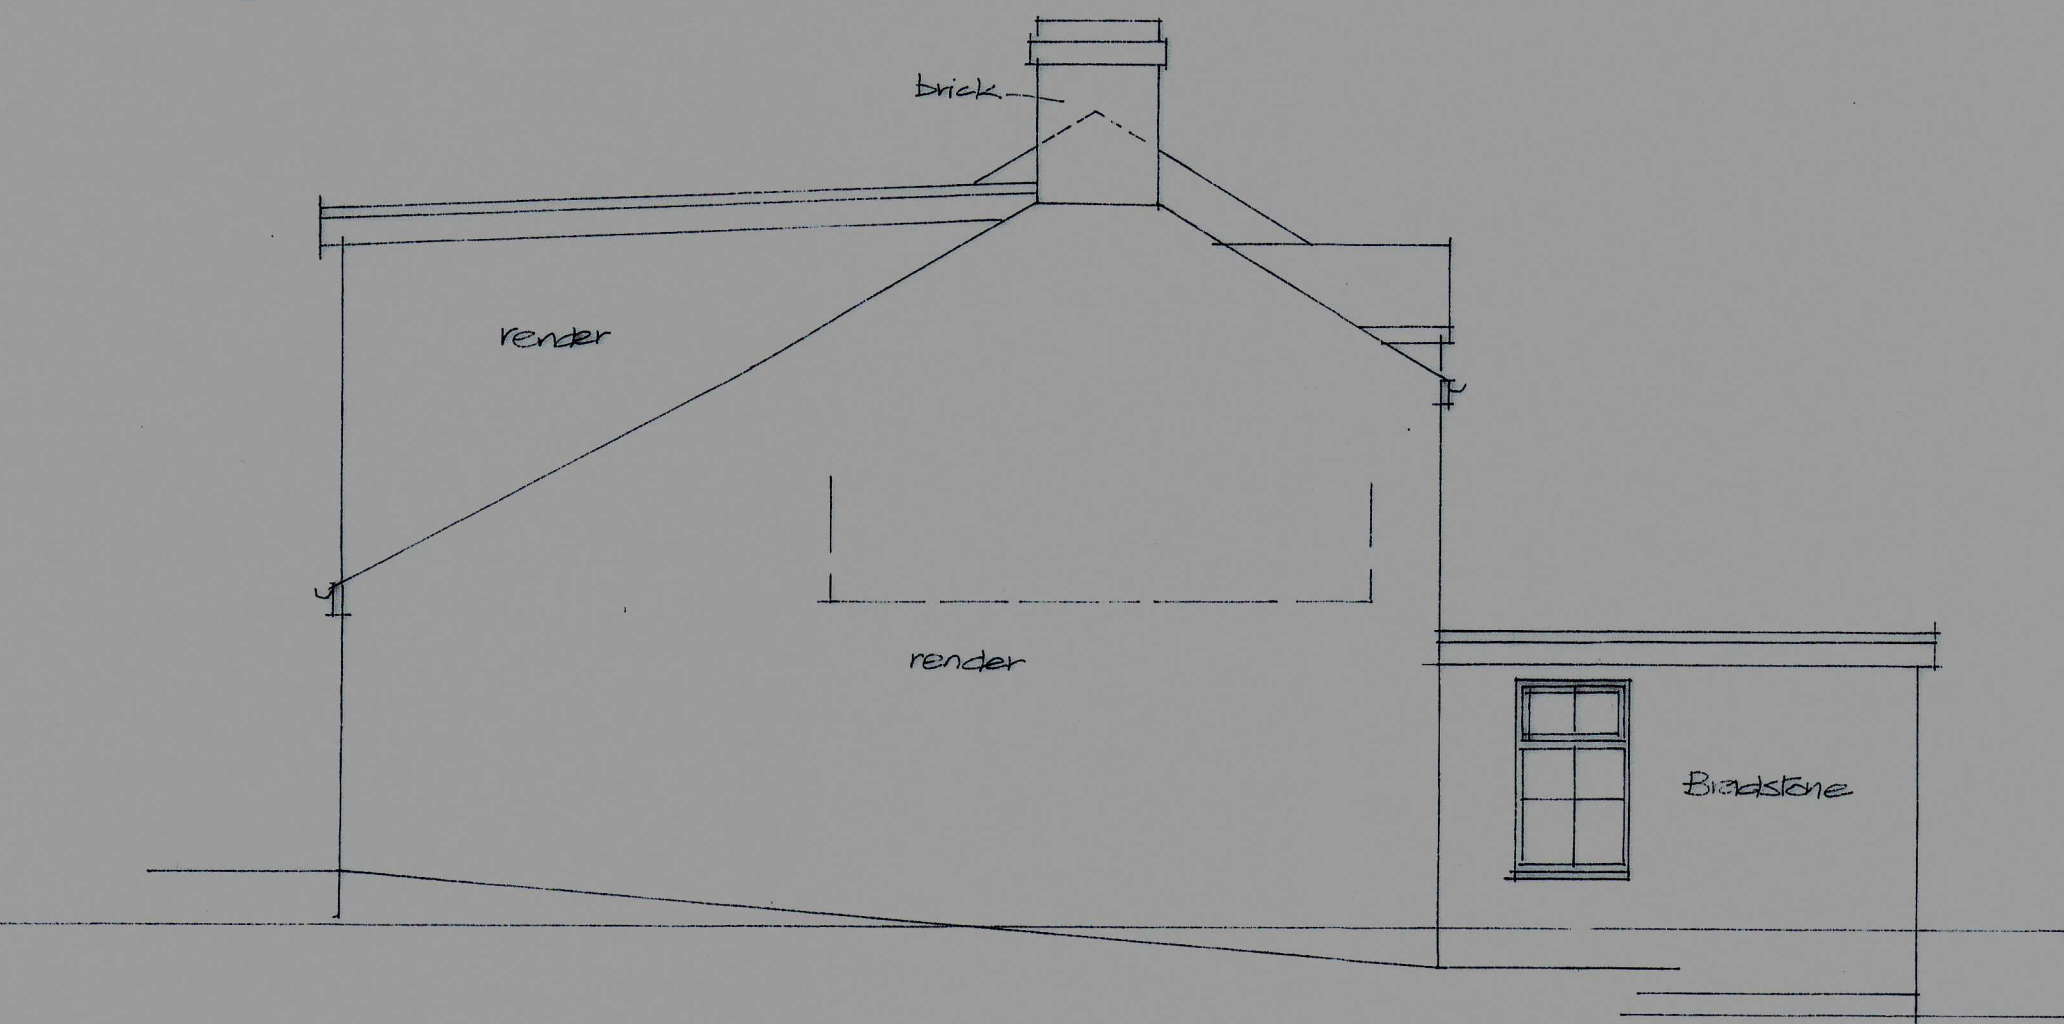


North East

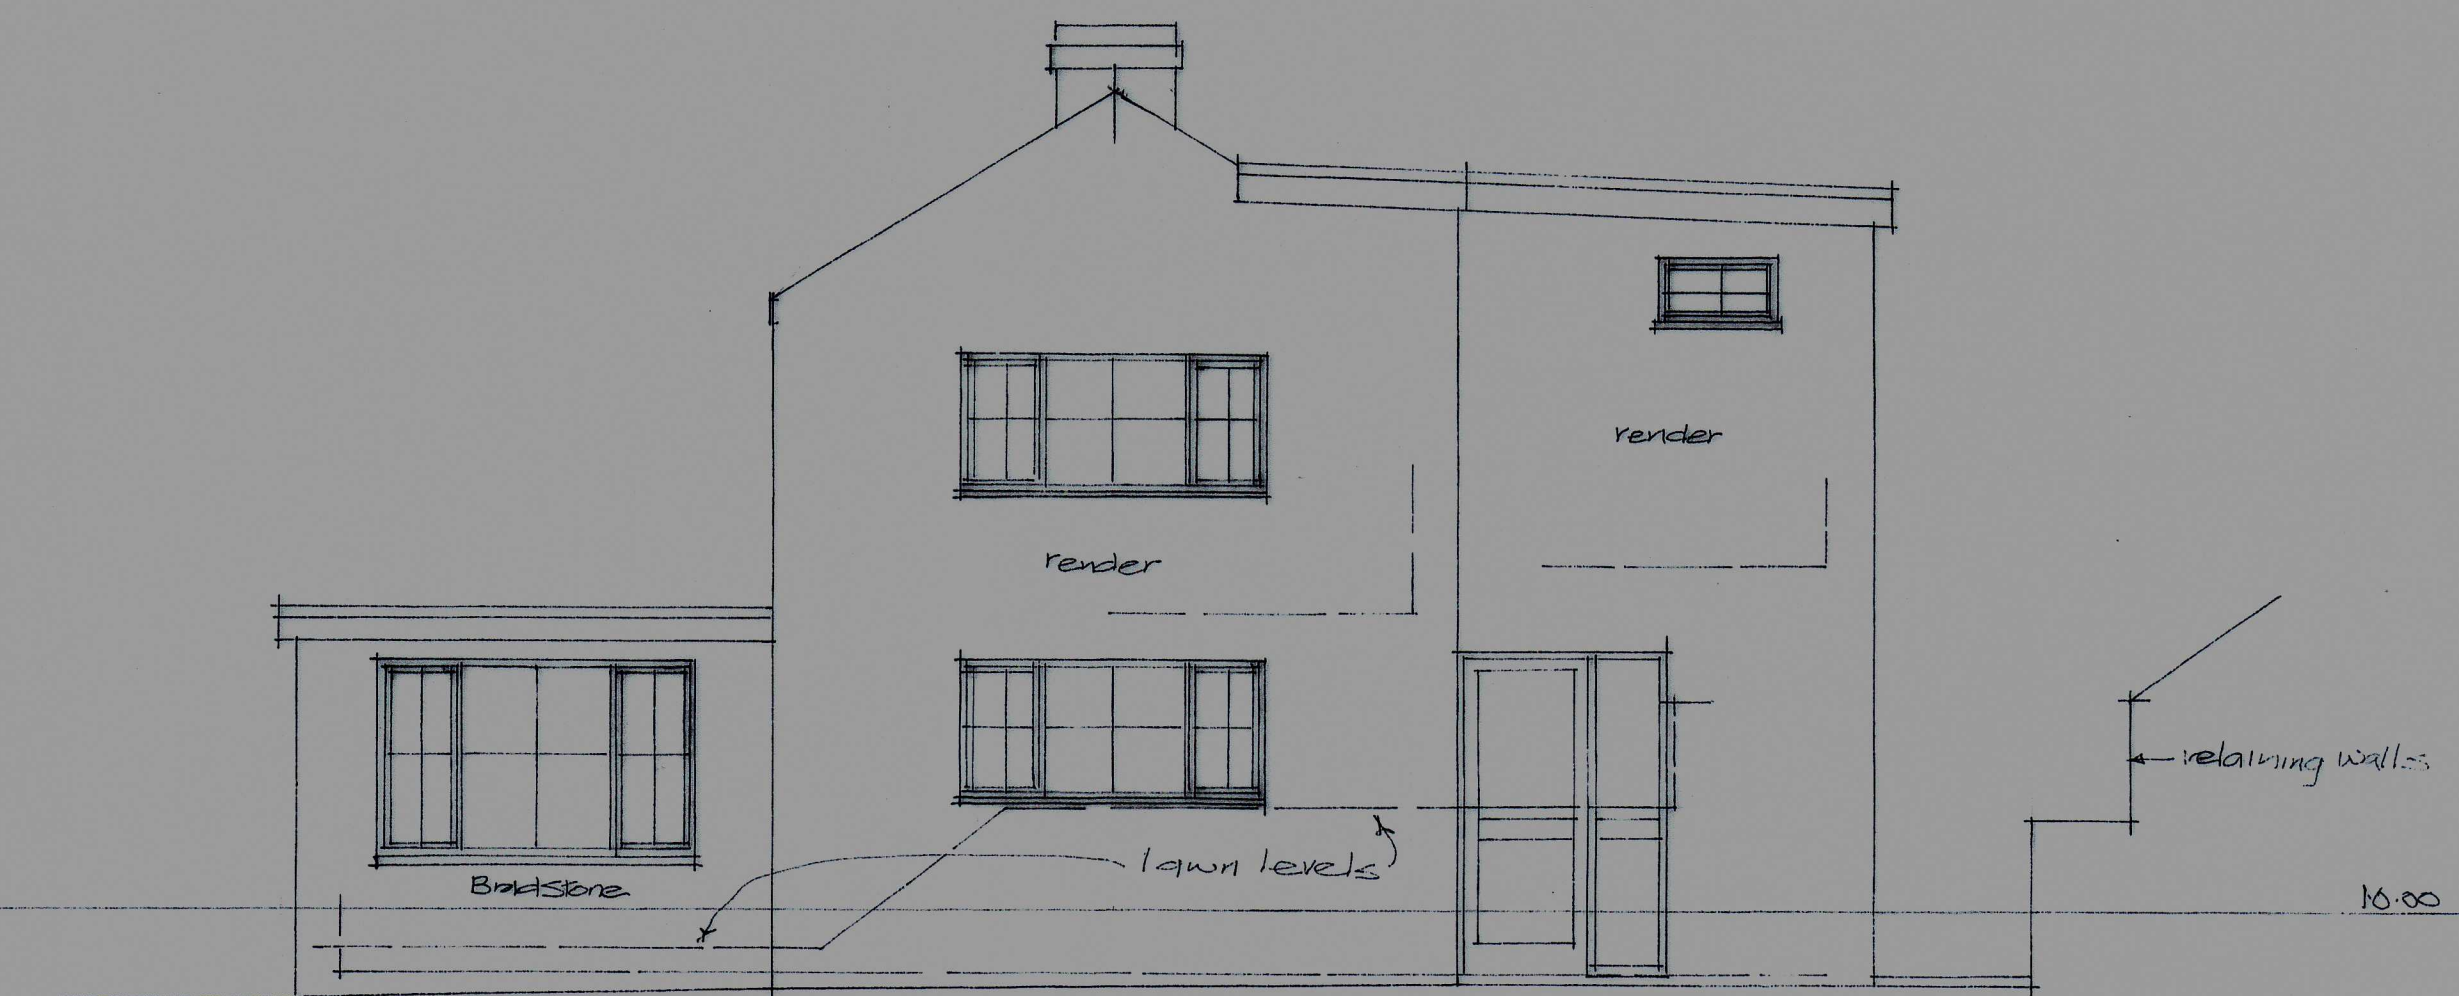

South West

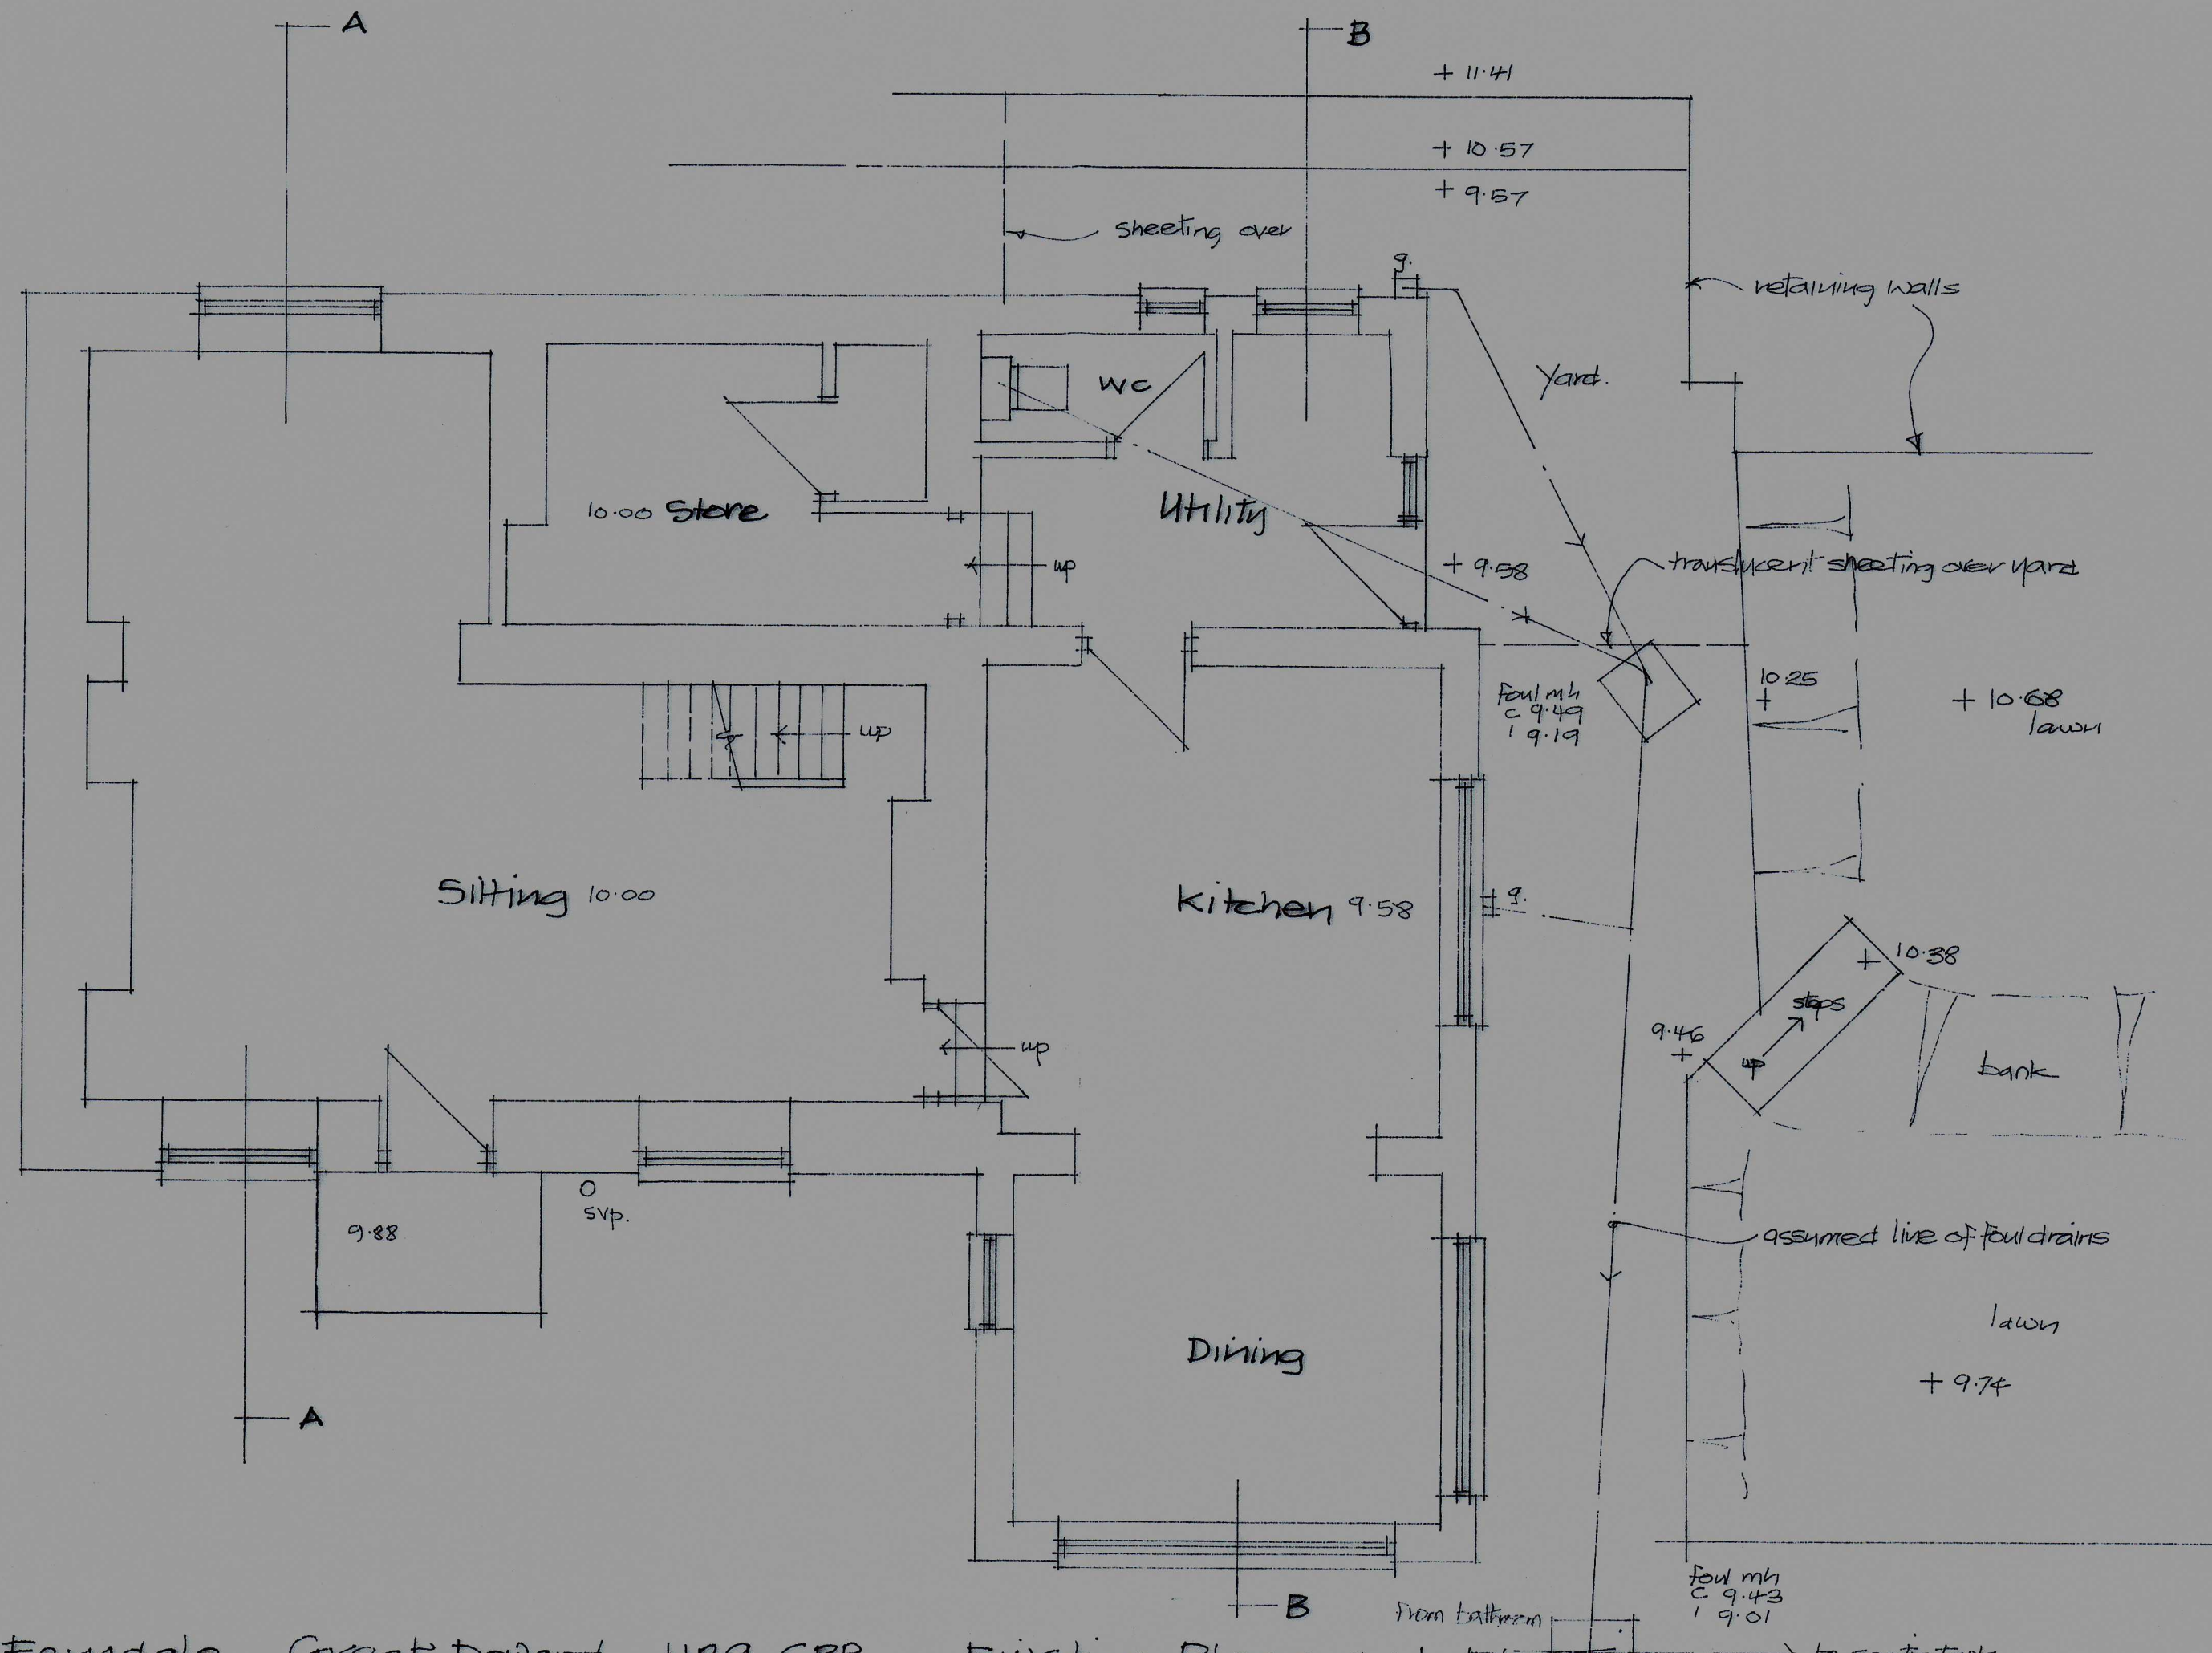

Ferndale Great Downard HR9 6BP Existing Plans and Elevations

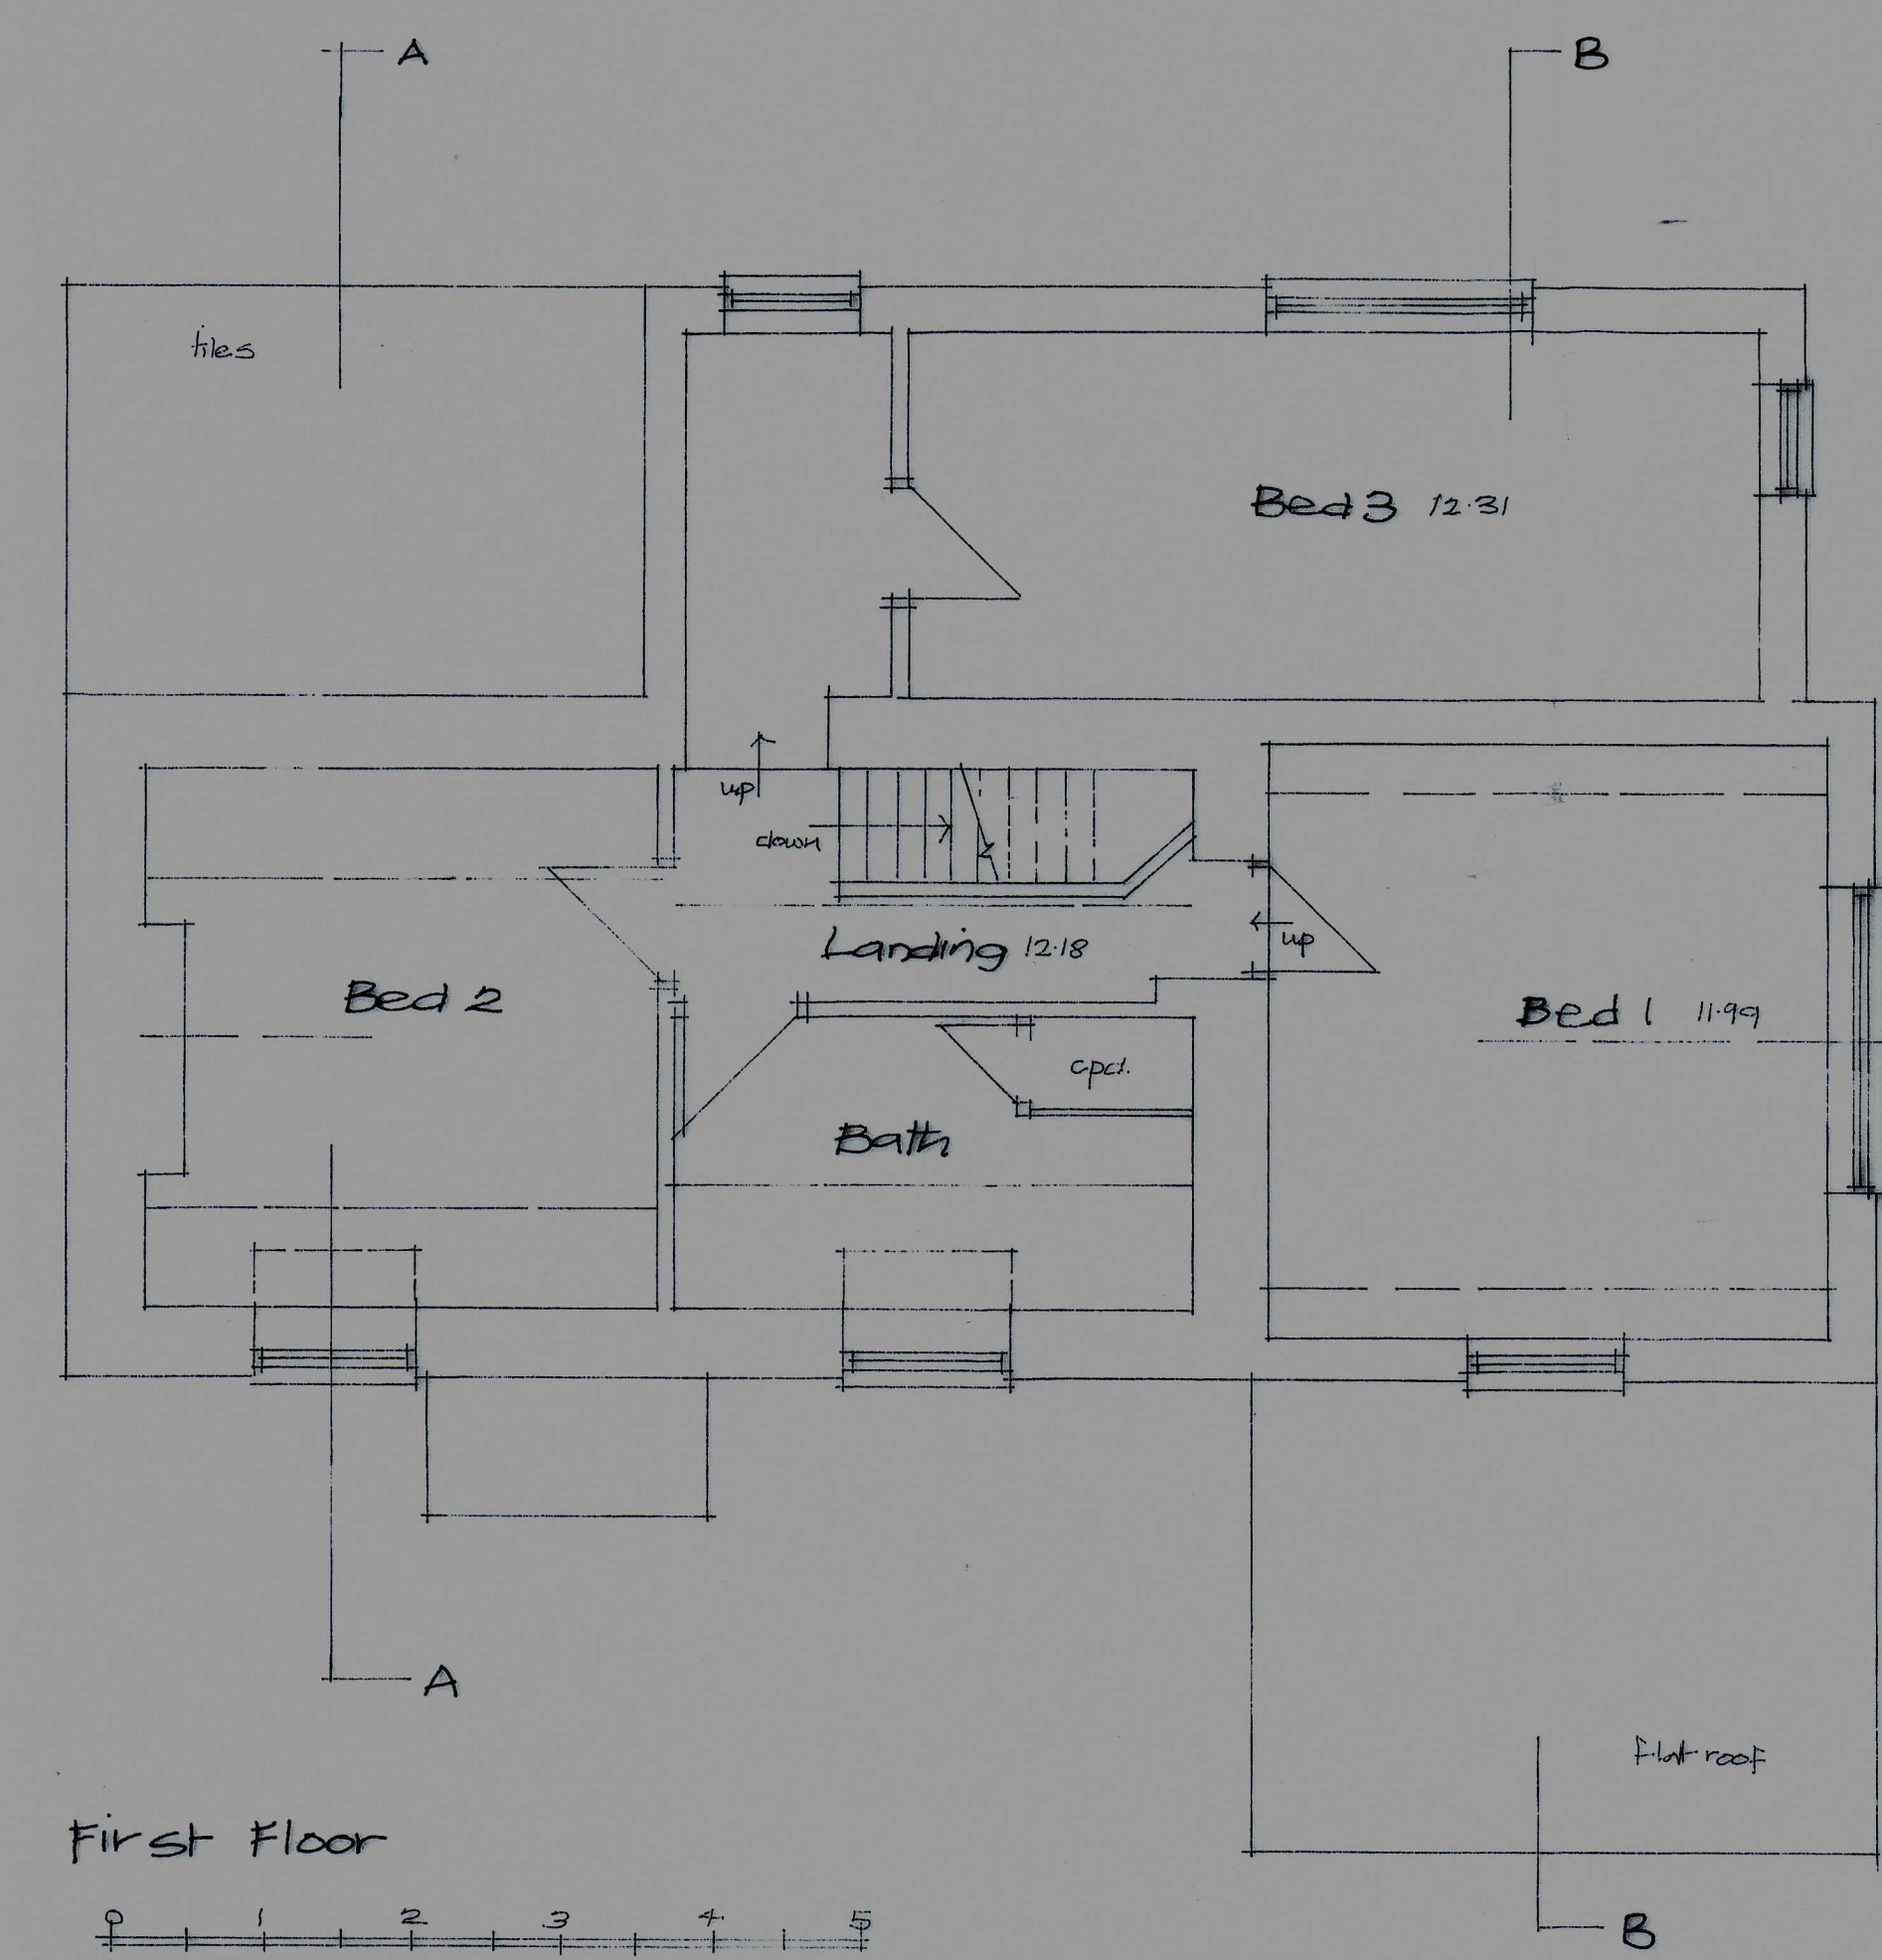

First Floor

HEREFORDSHIRE COUNCIL
PLANNING SERVICES
DEVELOPMENT CONTROL
17 JUN 2022