
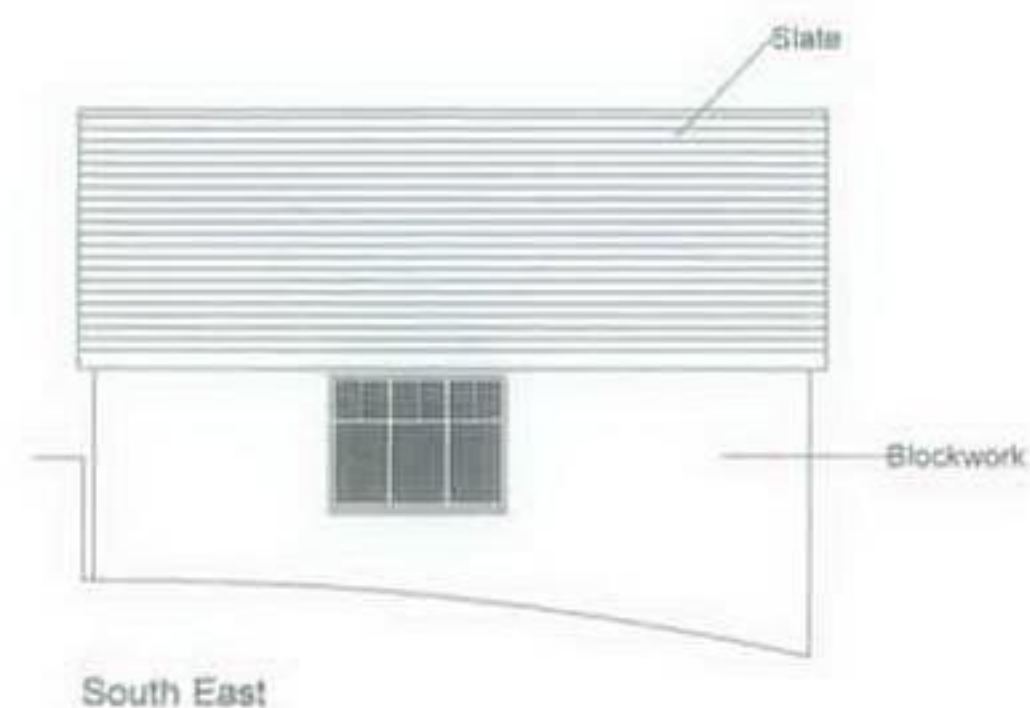


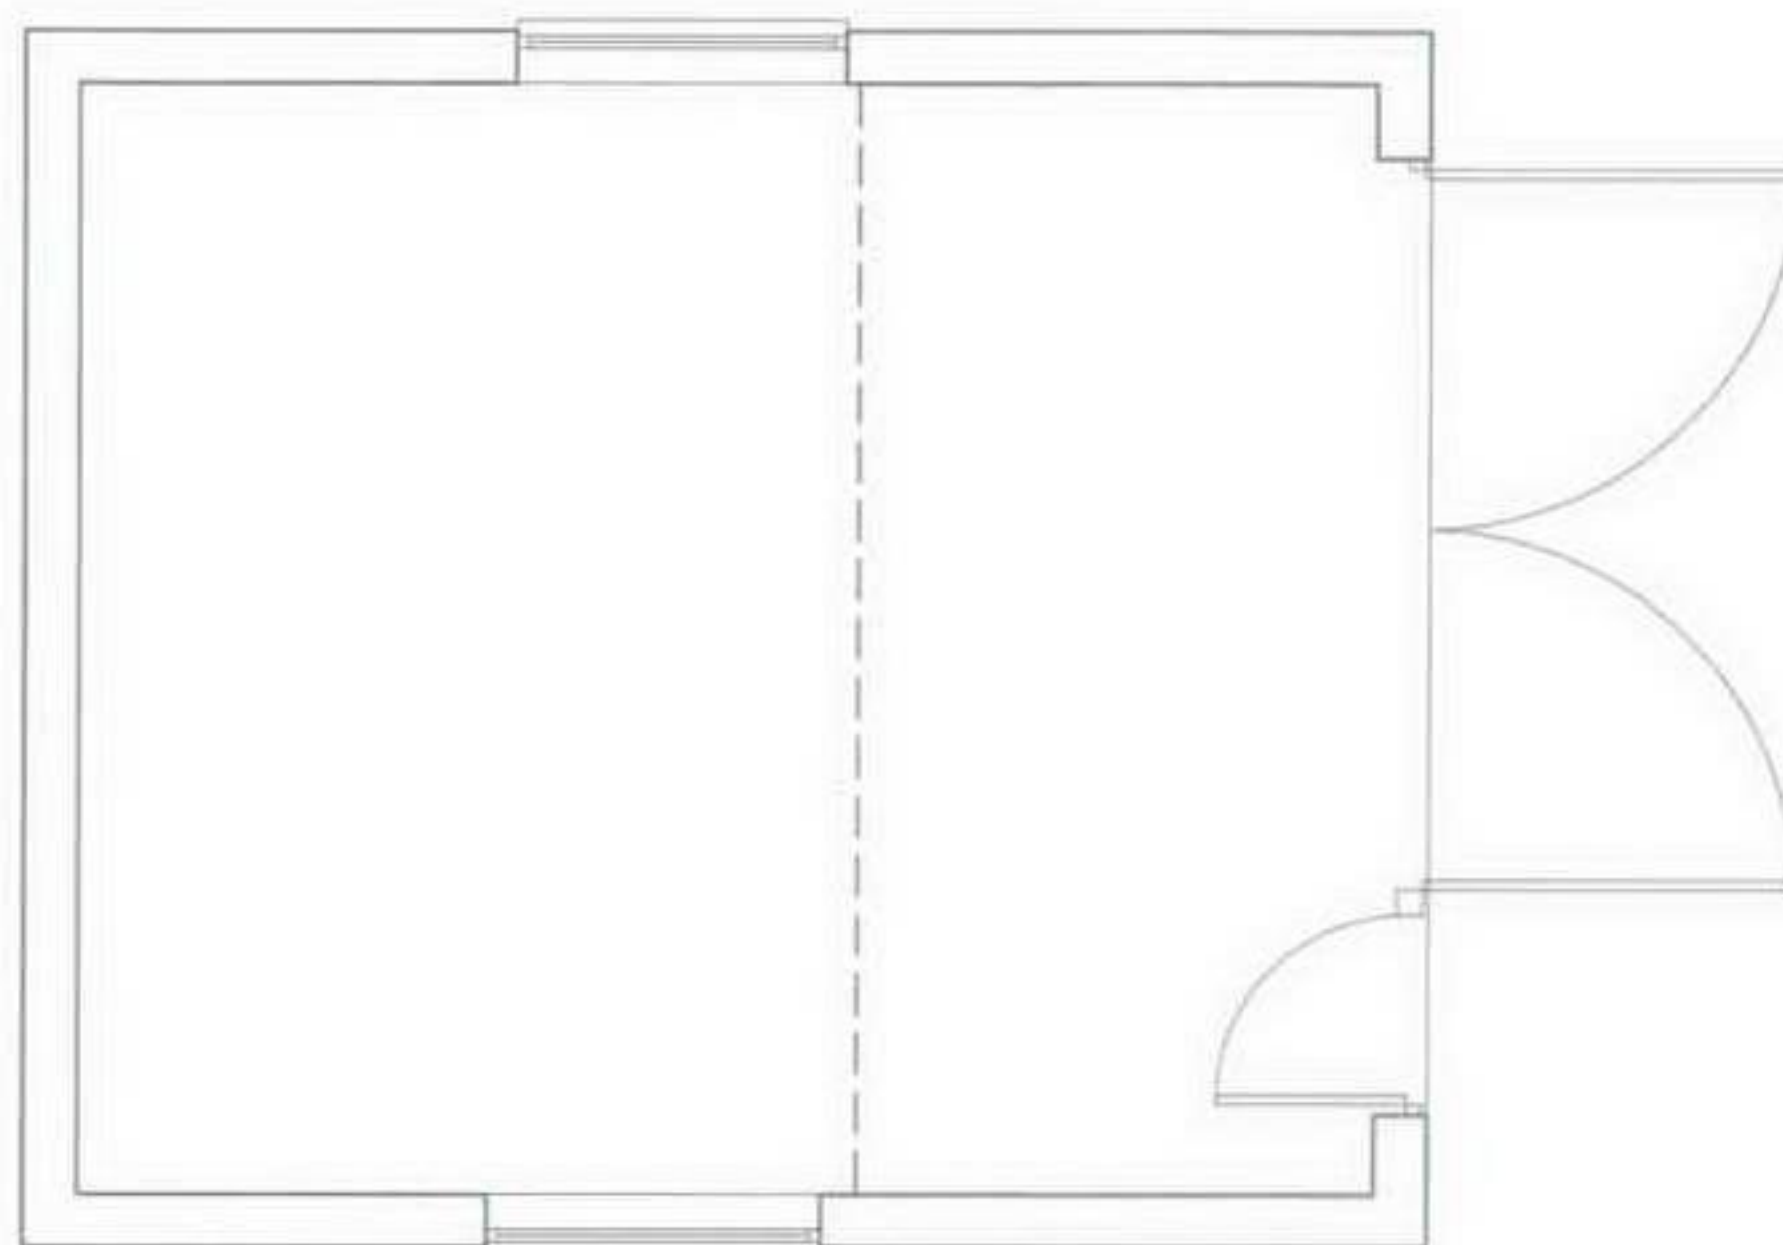

NOTES:
These drawings are copyright of IJW Design and Consulting
All dimensions are in millimeters.
All figured dimensions and levels must be checked on site.
All discrepancies are to be reported to IJW Design and Consulting.

Revisions:

IJW Design and Consulting

Tupsley Court Cottage
Hampton Dene Road
Hereford, HR1 1UX
Tel: 01432 341880/07777 891237
www.ijwdesignandconsulting.co.uk

Project:
Proposed Home Office, Annex and
Garage Alterations to
Shady Gardens
Garway Hill
Herefordshire

Date: Jan 2011	Dwg No: 1083-7	Rev:
Scales: 1:50 & 1:100@A3	Drawn by: I Williams ACOB	
Drawing: Existing Garage (To be Altered)		