





Location Plan
1 : 1250

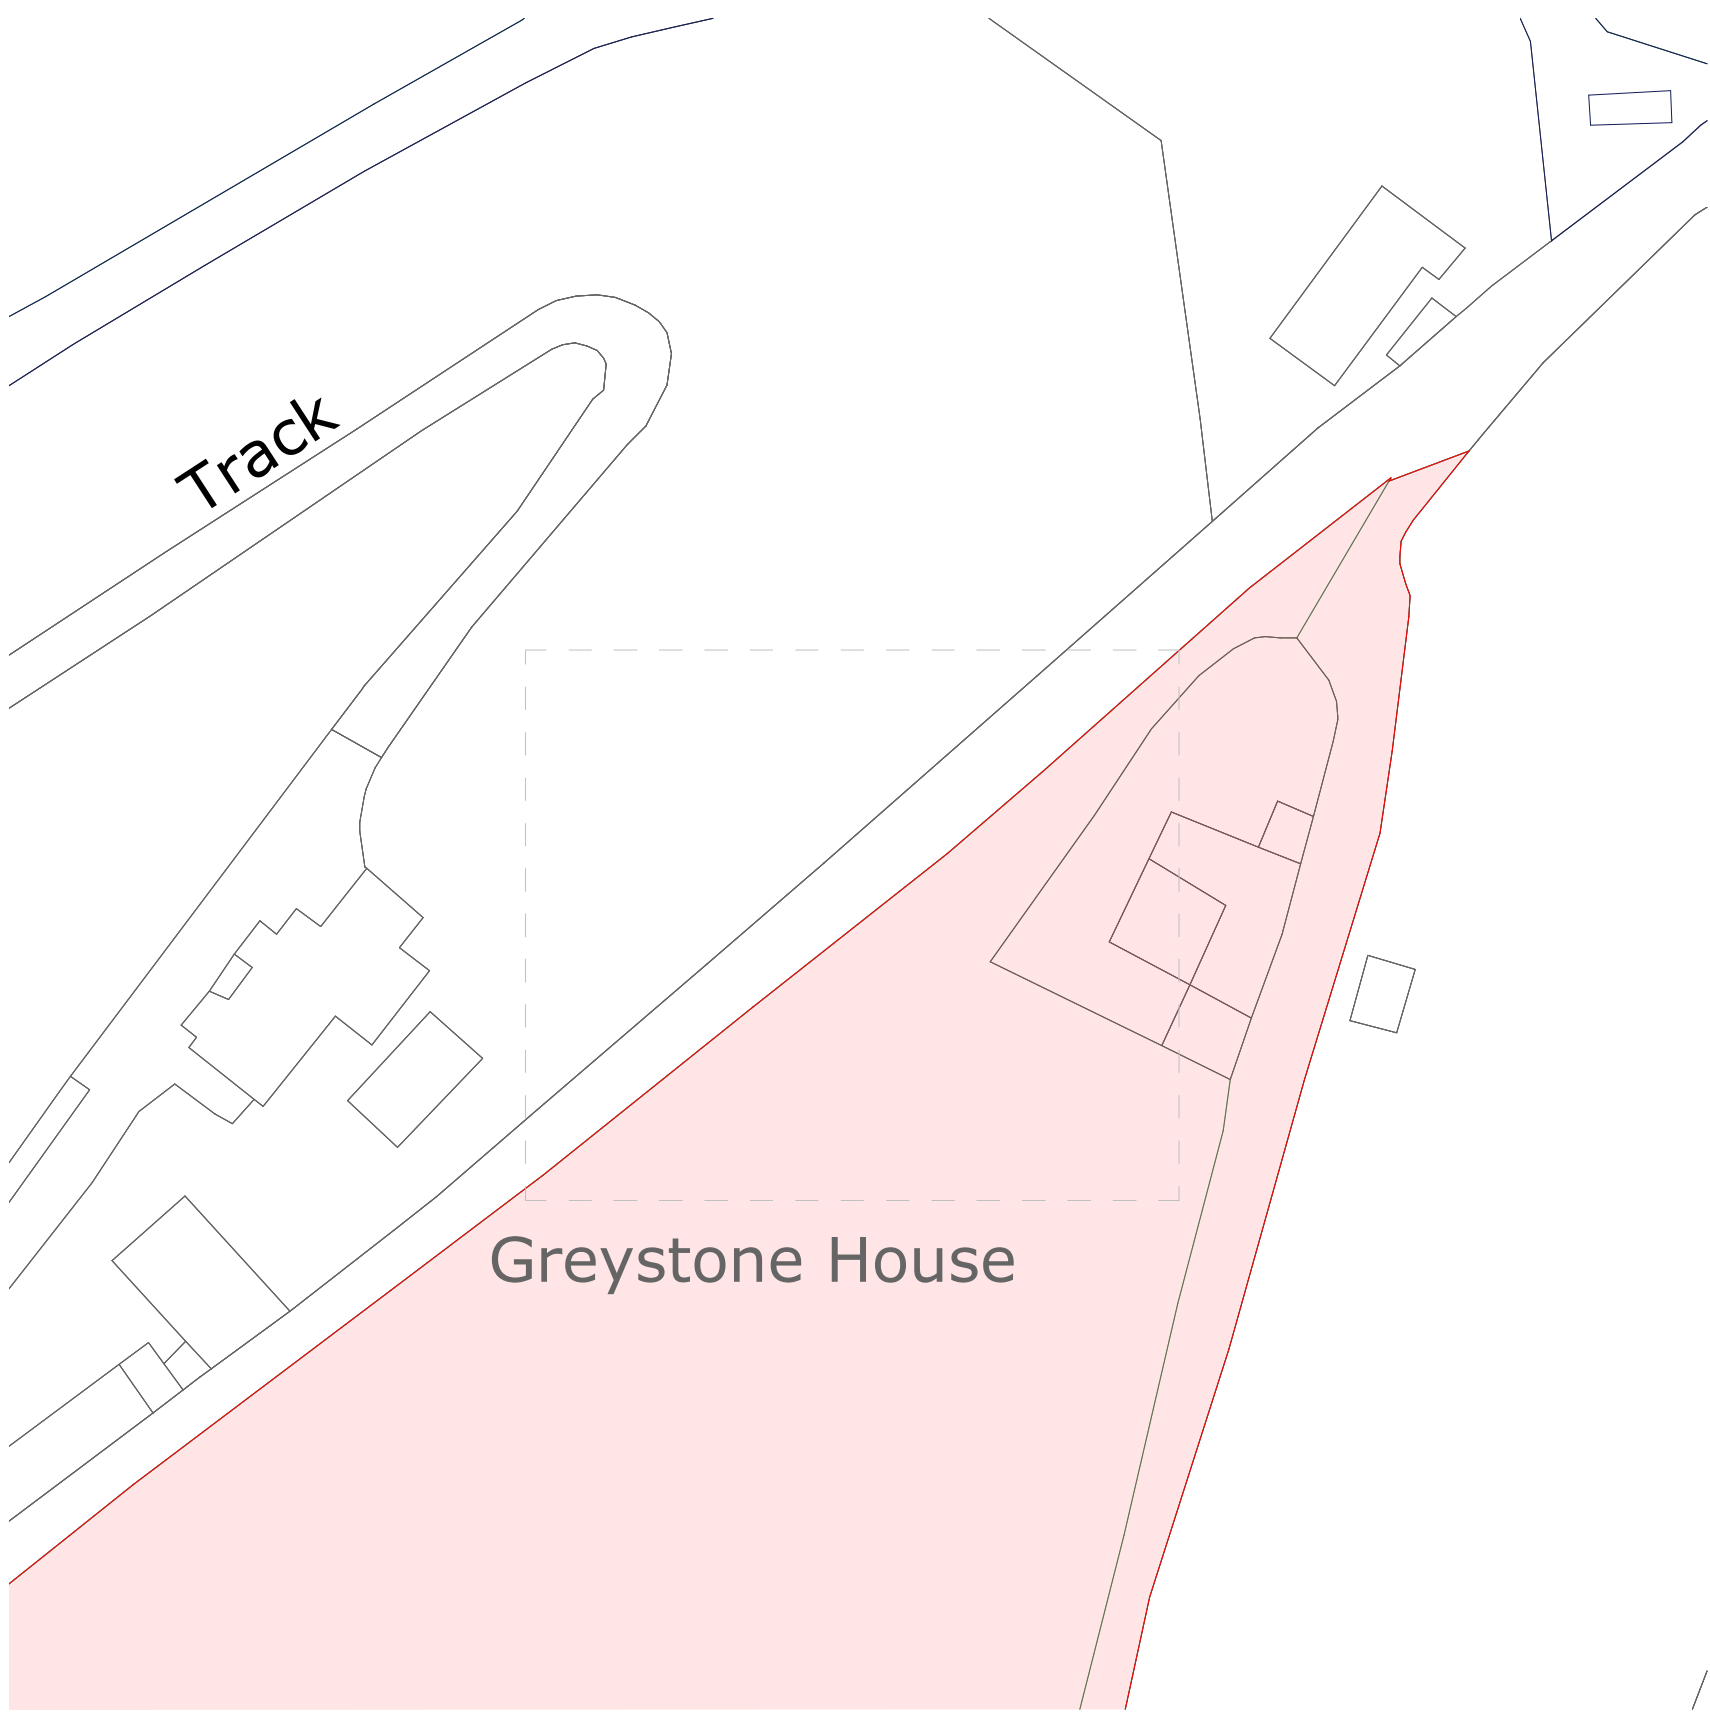

Site Plan
1 : 500



Access Detail
1 : 100

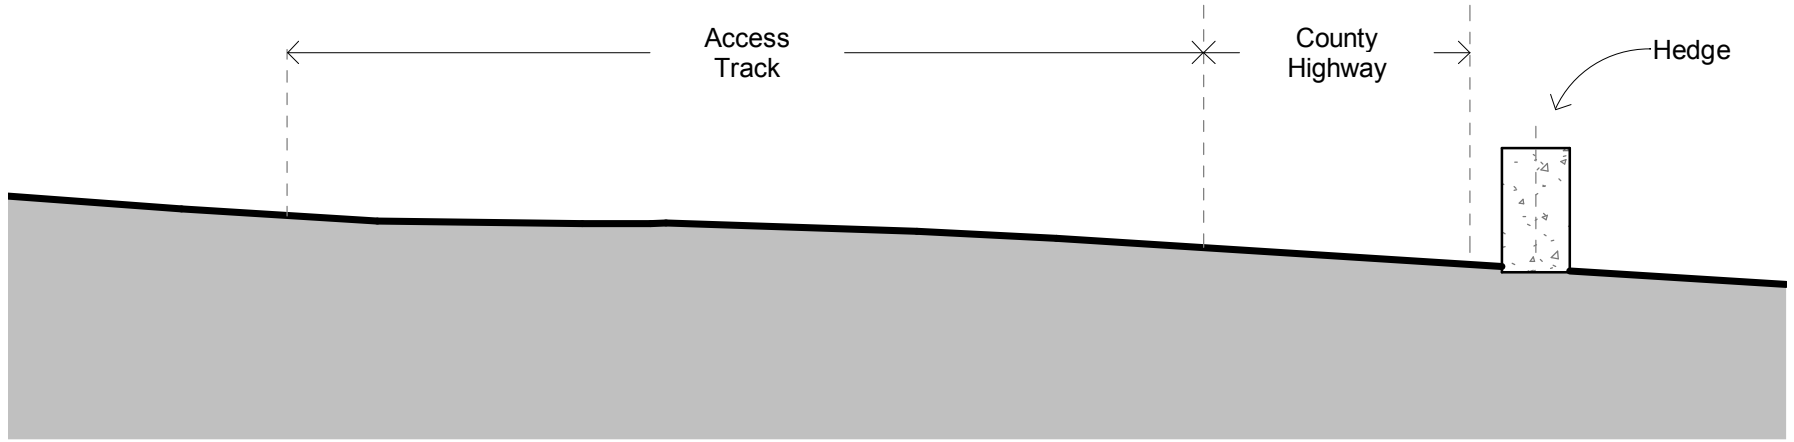

Section 1
1 : 50