




BLOCK PLAN 1/500

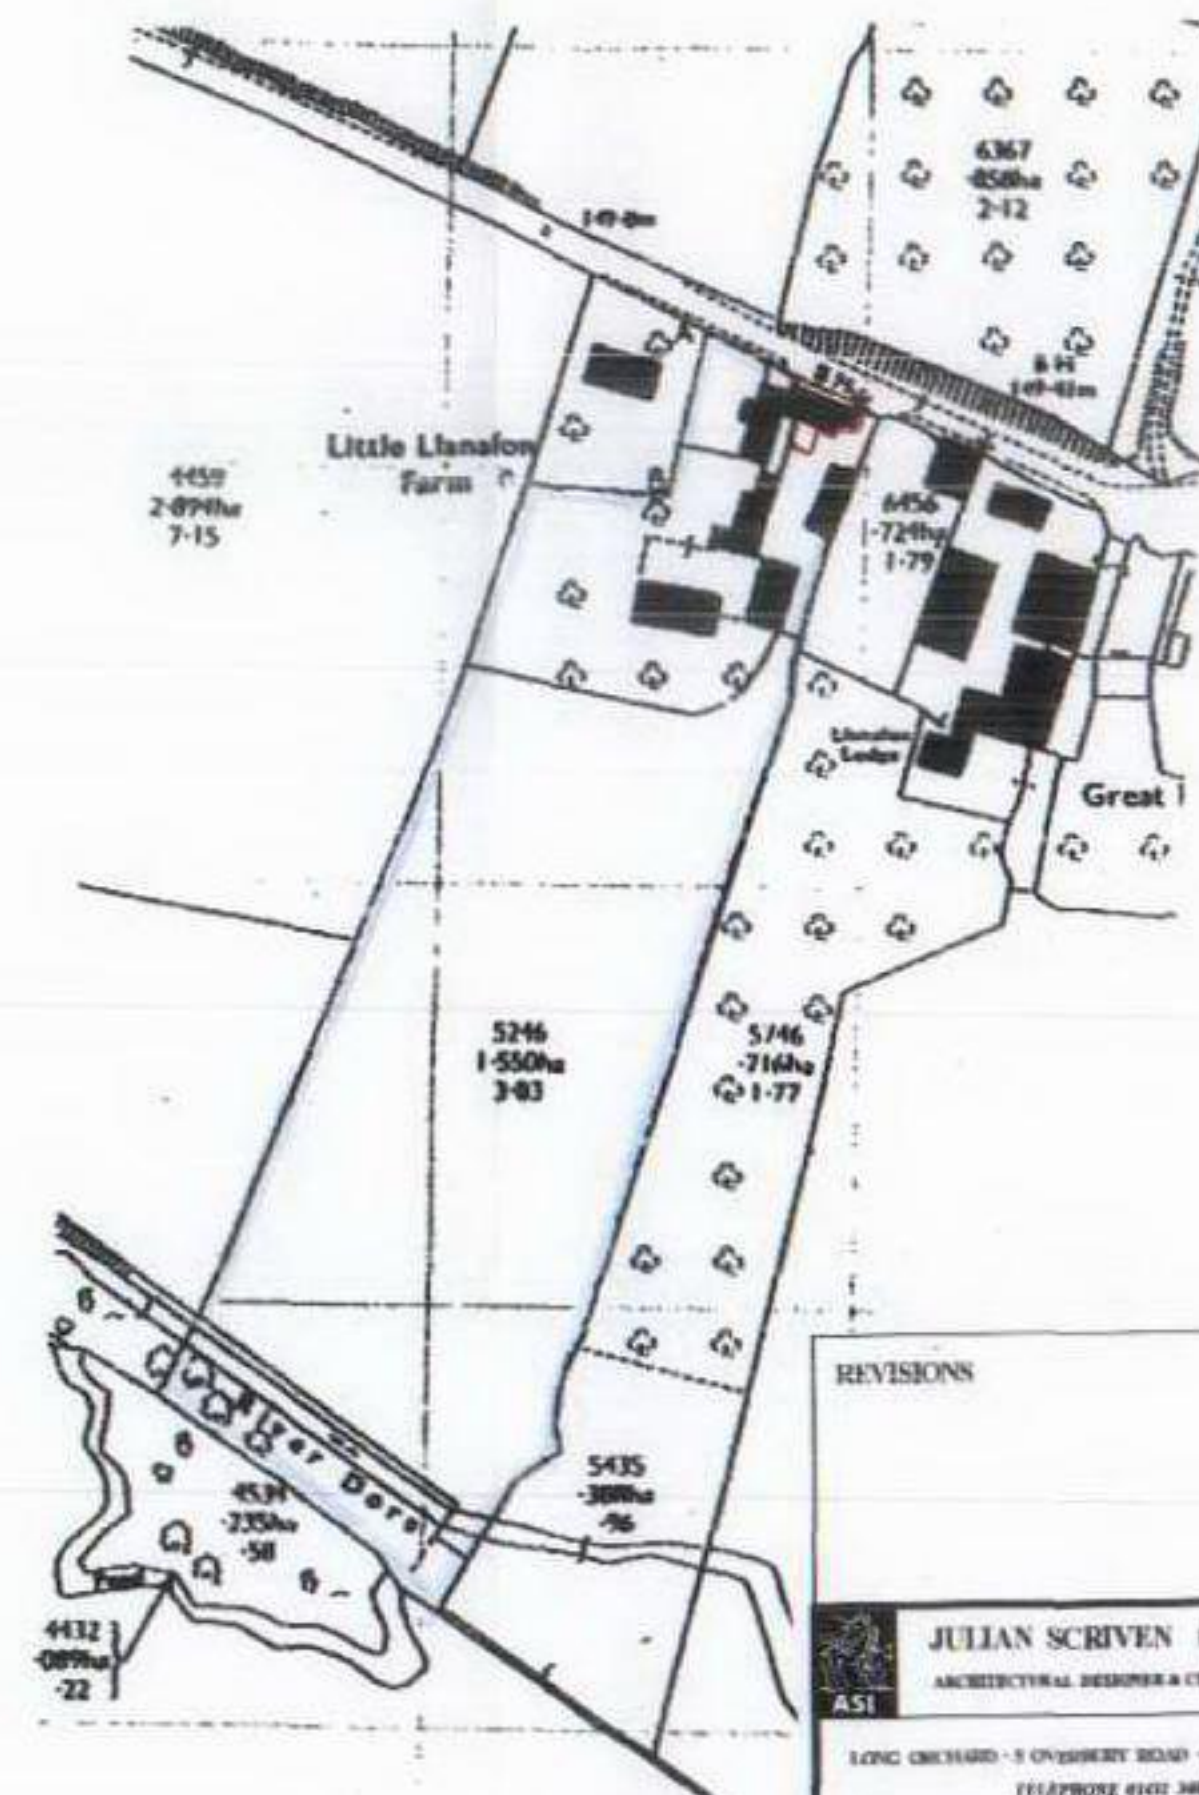

LOCATION PLAN 1/2500



REVISIONS

JULIAN SCRIVEN FAS, MRCS
ARCHITECTURAL DESIGNER & CHARTERED SURVEYOR
ASI
LONG CHURCH - 5 OVENHAY ROAD - REDFORD - HERF LD
TELEPHONE 01432 34001

TITLE
PROPOSED CONVERSION OF BARN
INTO HOLIDAY LETTING UNIT AT
LITTLE LLANAFON FARM
DORSTONE
HEREFORDSHIRE
HR3 6AT

DESCRIPTION
BLOCK 4 LOCATION PLANS

DATE JULY 06

SCALE 1/500 & 1/2500

DRAWING No. JS/207/06/4 **REV.**