


THE STAWNE Weobley.
Elevation as existing
Dwg PR2 1 / 50 (orig. scale)

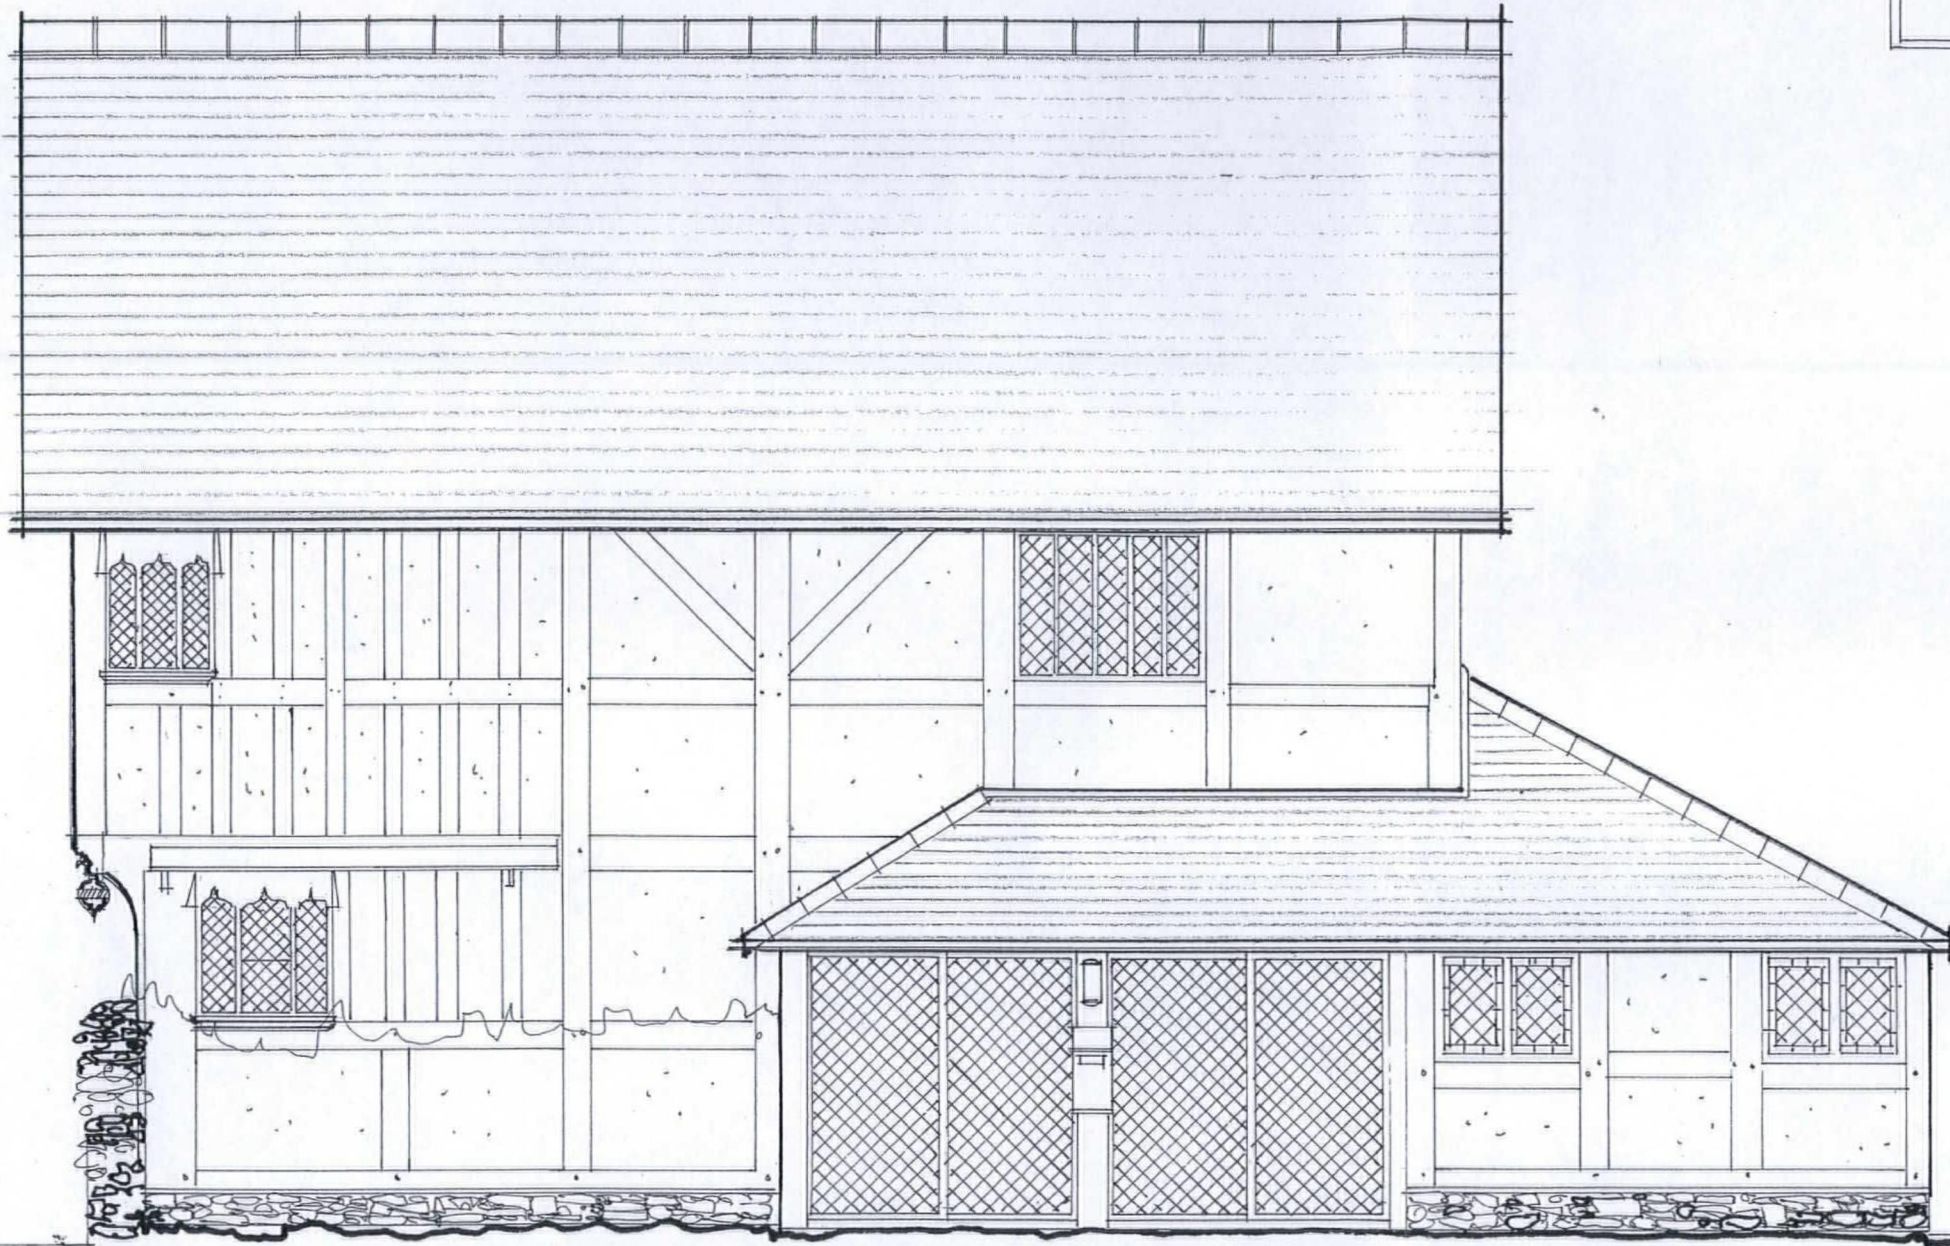

S.E. Elevation

HEREFORDSHIRE COUNCIL
PLANNING SERVICES
DEVELOPMENT CONTROL

28 MAY 2015

To _____
Ack'd _____ File _____