




TYPICAL WINDOW & DOOR
HEAD DETAIL. (SEPARATE DRWG FOR WINDOW HEADS
UNDER EAVES)

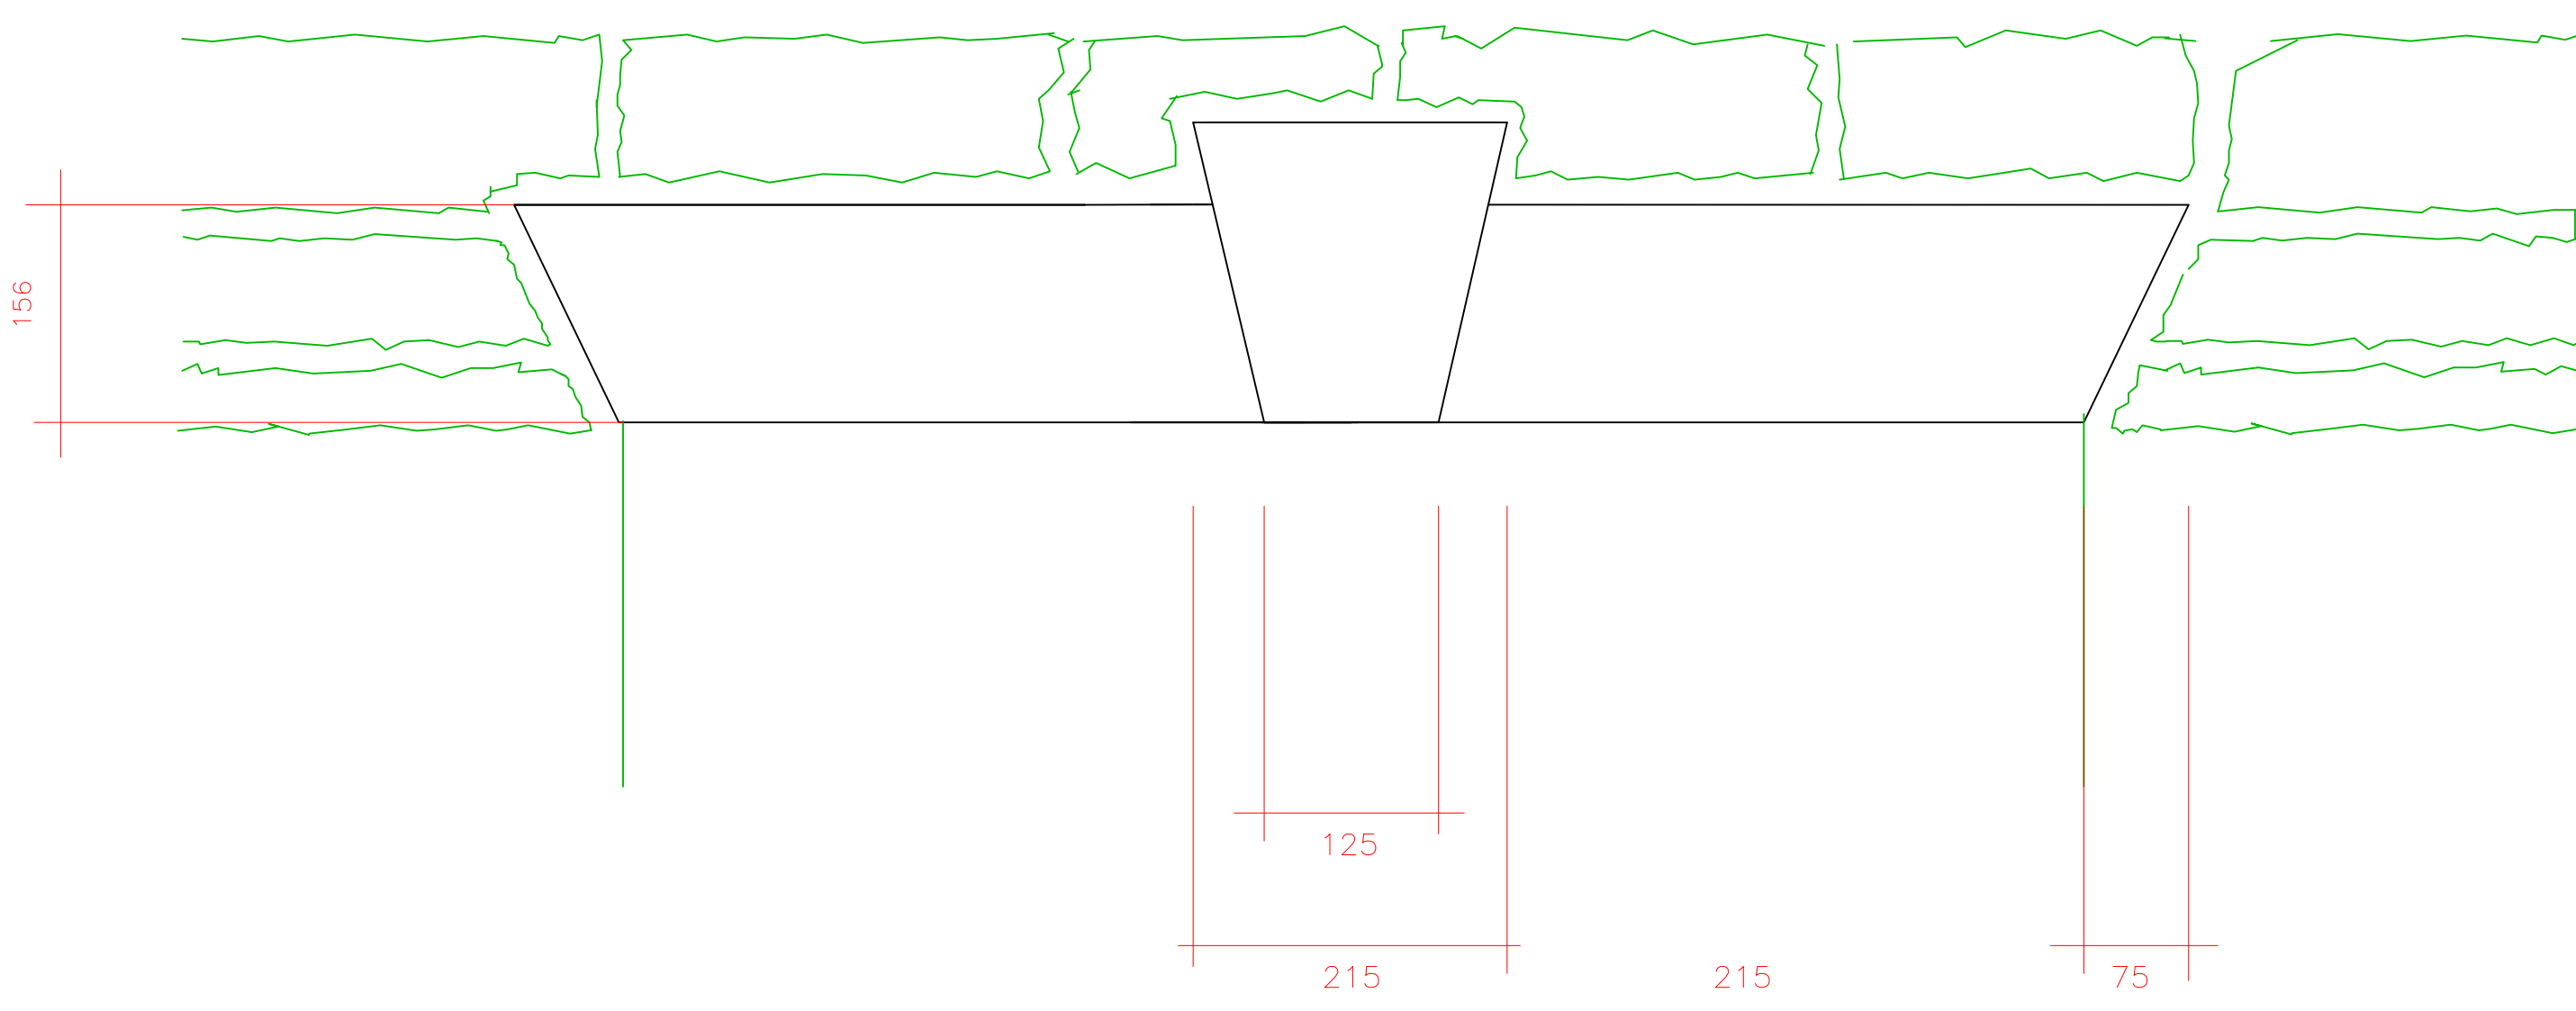


TYPICAL KEYSTONE
SECTION

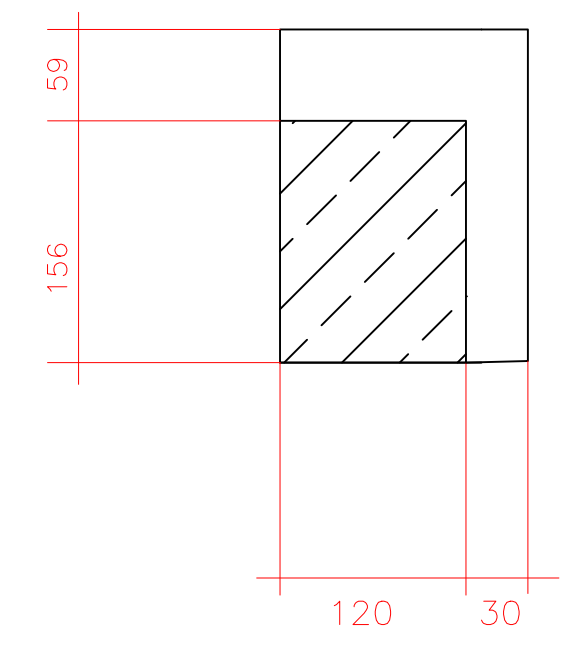


TYPICAL SILL
SECTION

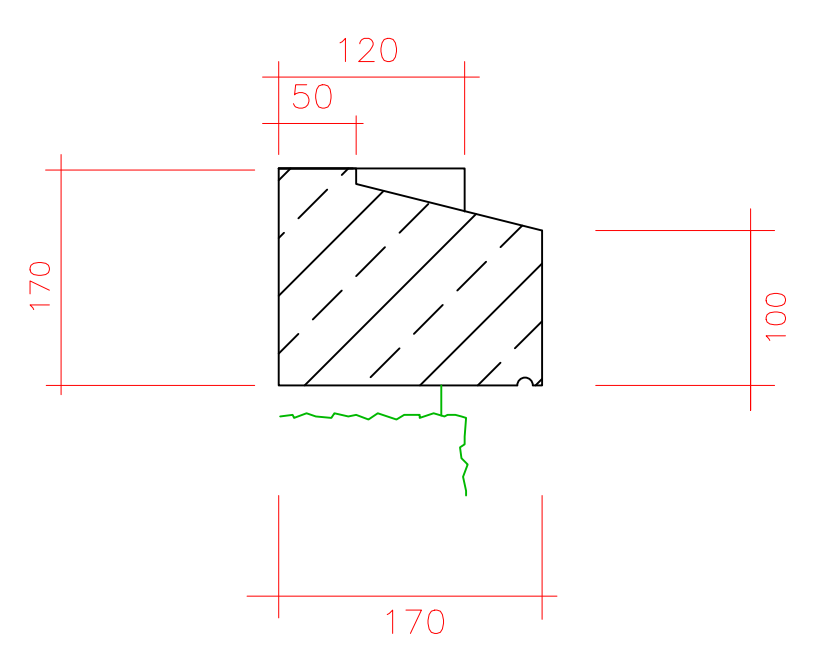

TYPICAL SILL DETAIL

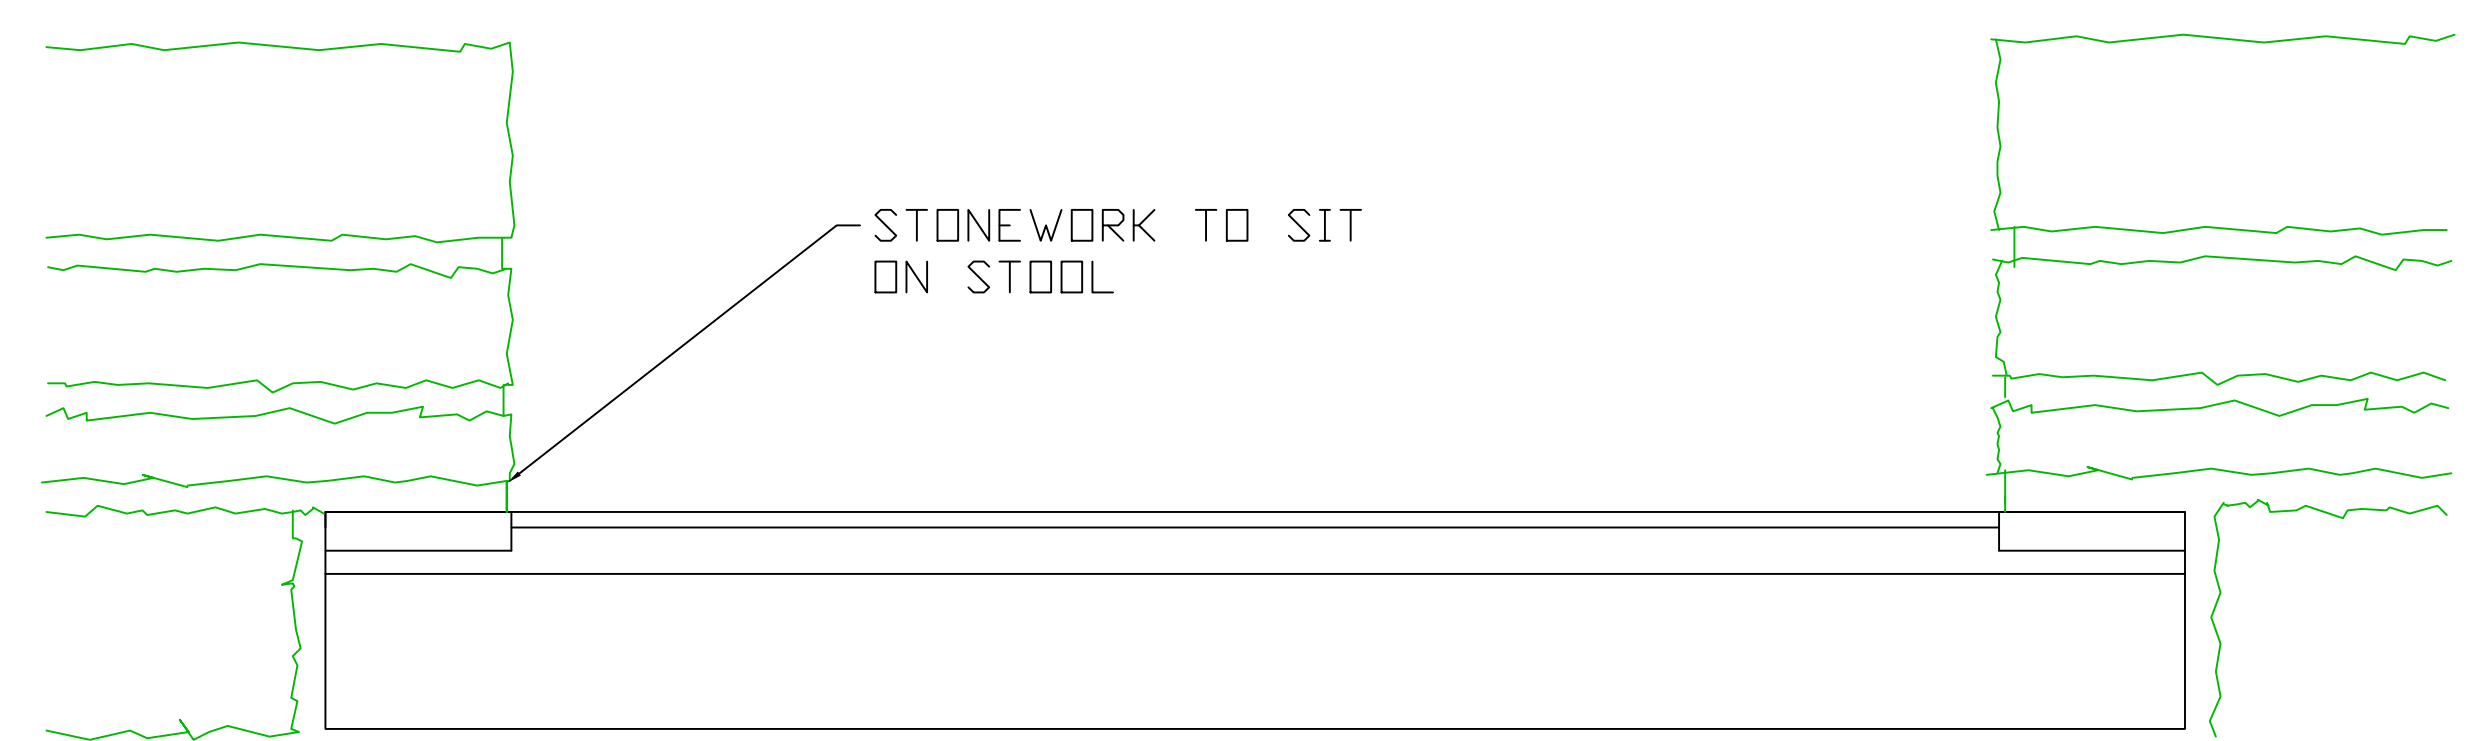

TYPICAL AS BUILT
SECTION (1:5)

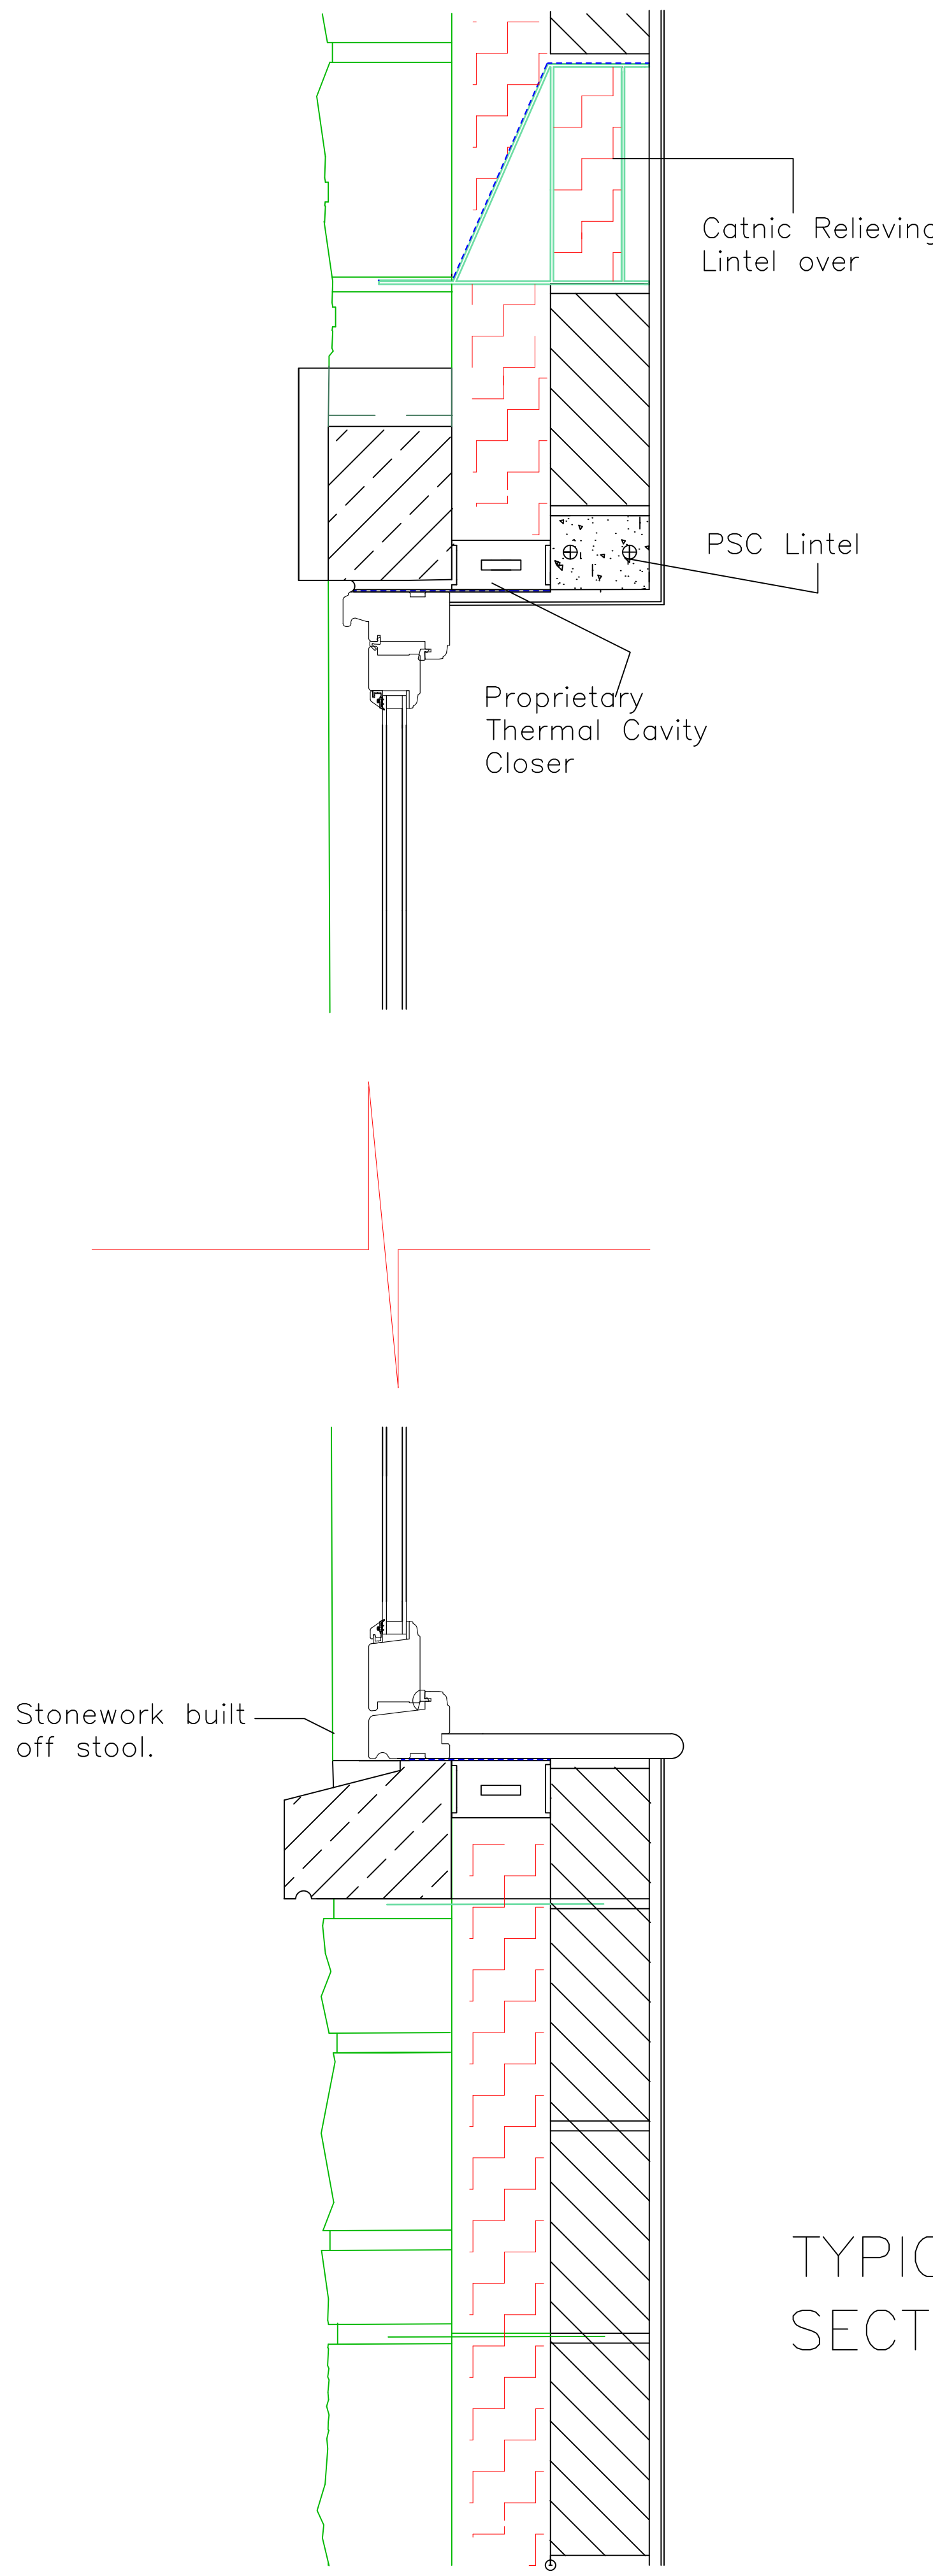

ALL STONE SILLS,HEADS AND KEYSTONES TO BE SUPPLIED BY ACANTHUS
CAST STONE PRODUCTS COLOUR PORTLAND.

PROJECT: PEAR TREE FARM WIGMORE HEREFORDSHIRE HR6 9UR (DEVELOPMENT)	SCALE: 1:5
	DRW BY: ACD
TITLE: WINDOW & DOOR OPENING AND WINDOW SILL SECTIONS DETAIL.	DATE: 1ST DECEMBER 2017
	DRWG No. PEAR 006