



Existing Carport and Store Rose Dew Symonds Yat 1:50 scale

5 metres @ 1:50 scale original A3

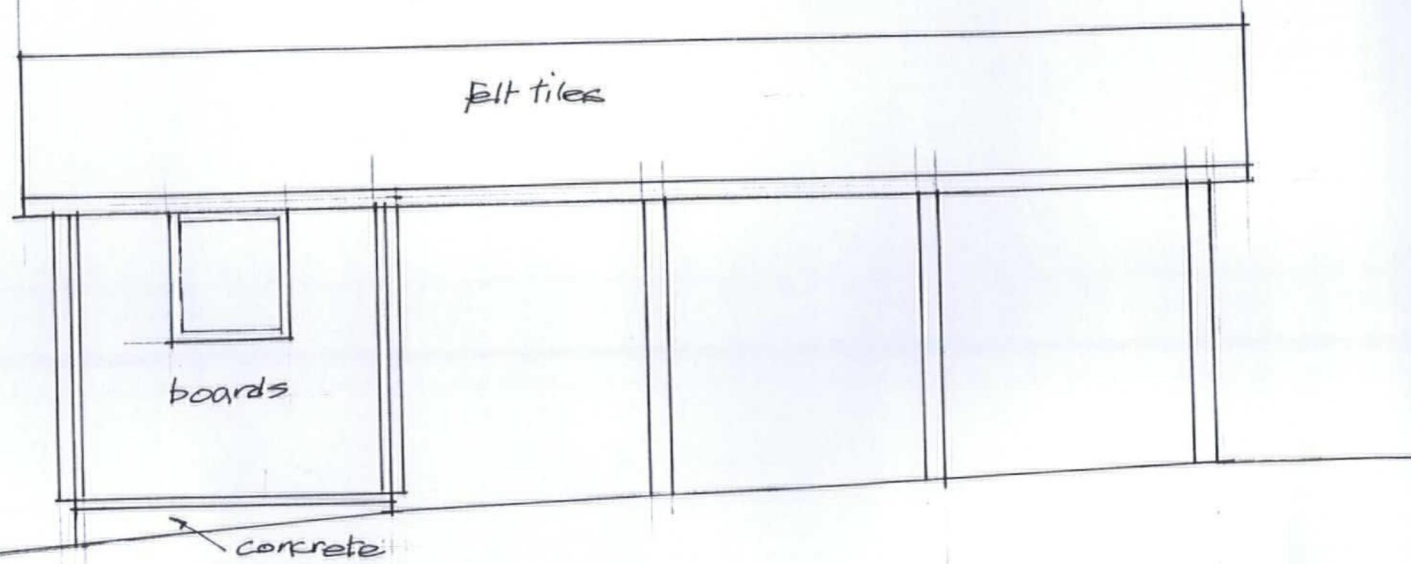

Elevation to Rose Dew

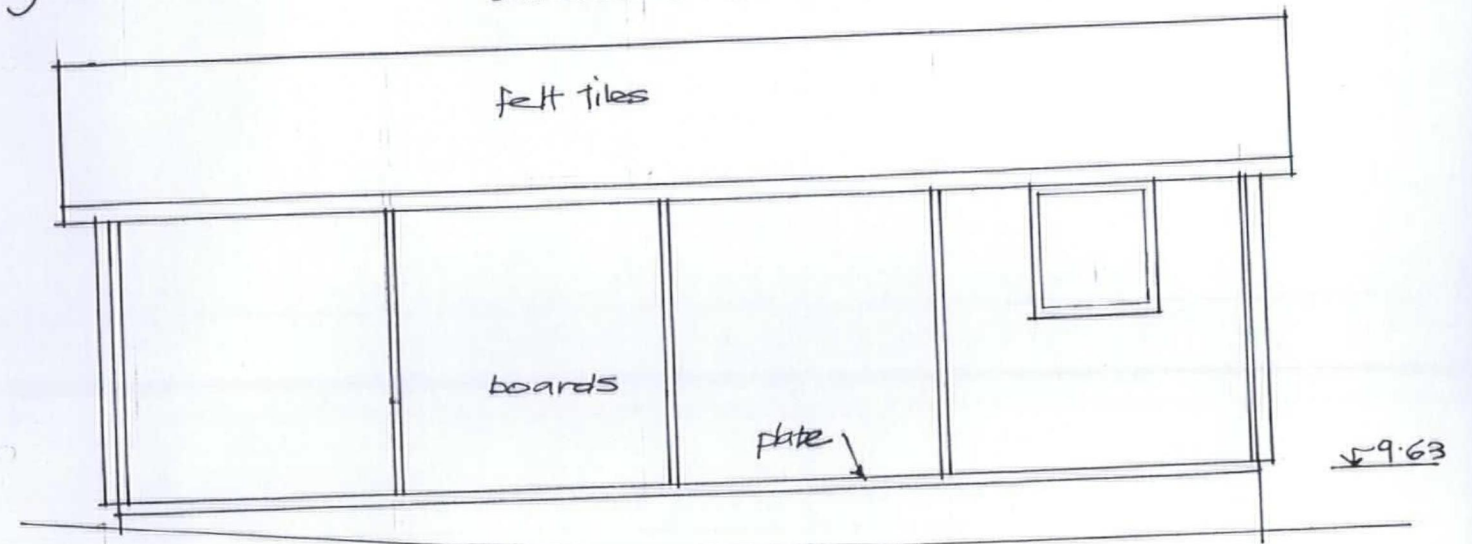

Rear Elevation

Minepits Lane

+ 8.43

fence

+ 9.21

+ 8.85

+ 9.56

underside of timber plate 9.63

levels vary

store

carport


ridge over

+ 9.38


+ 9.73

Plan

datum 10.00 main floor level of Rose Dew

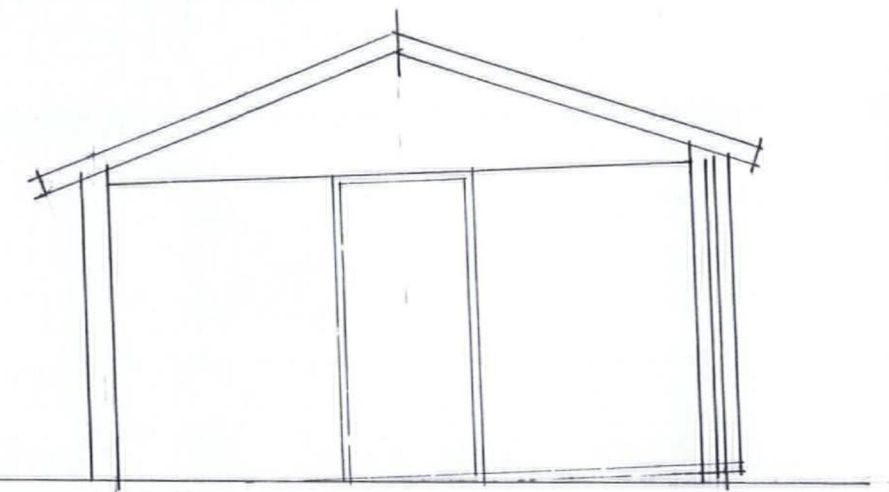

Carport End

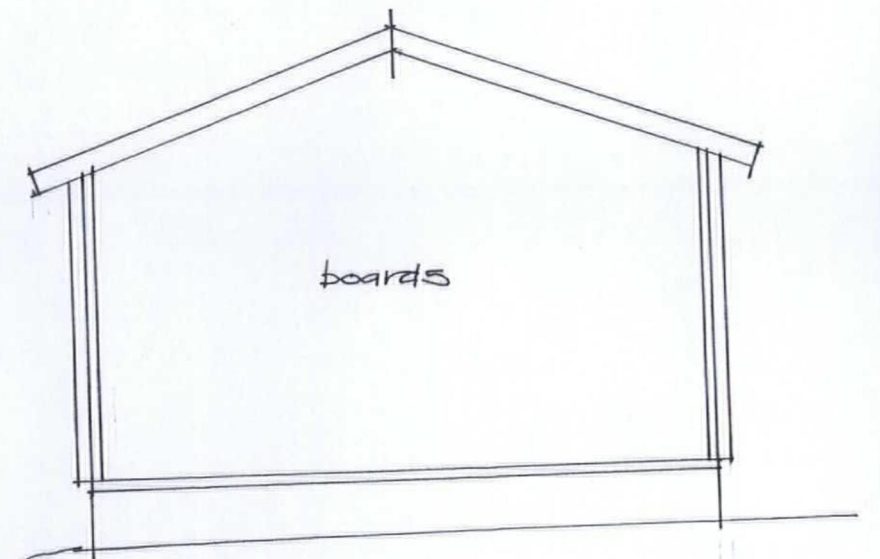

Store End

1363-5

HEREFORDSHIRE COUNCIL
PLANNING SERVICES
DEVELOPMENT CONTROL

07 FEB 2019

To: _____
Ack'd: _____ File: _____