




01 PROPOSED ACCESS PLAN  
1:200 @ A1 / 1:400 @ A3

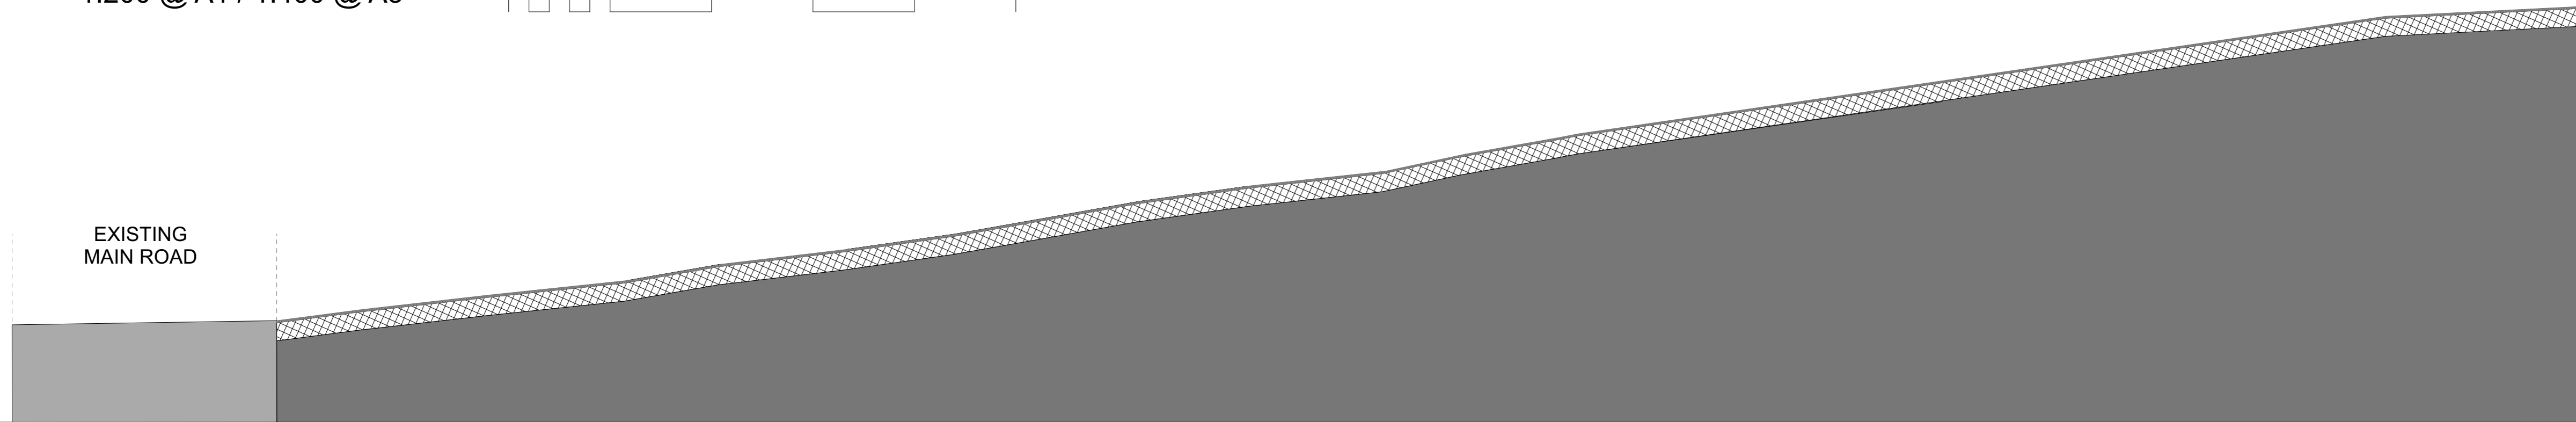

02 PROPOSED ACCESS SECTION AA  
1:100 @ A1 / 1:200 @ A3

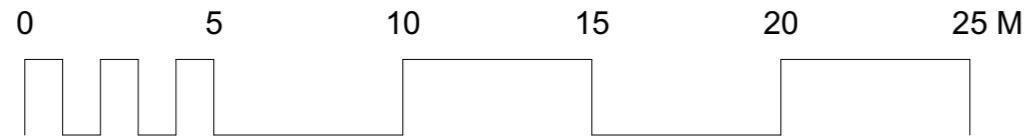

- 1 Do not scale off this drawing.
- 2 Any discrepancies to be referred to the Architect.
- 3 This drawing is to be read in conjunction with all relevant specifications and other drawings issued by the Architect, and other specialists
- 4 This drawing is copyright and is not to be reproduced without RRA permission.
- 5 IF IN DOUBT, ASK.

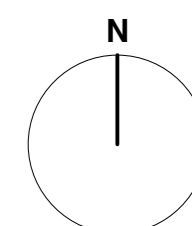

# PLANNING ISSUE

STRUCTURAL INFORMATION INDICATIVE  
ONLY SHOWN FOR CO-ORDINATION  
PURPOSES

PLEASE REFER TO STRUCTURAL  
ENGINEERS SPECIFICATION

PLEASE NOTE NO MANHOLES WERE LIFTED  
THROUGH SURVEYING THE PROPERTY.  
CONTRACTOR IS REQUIRED TO INSPECT  
DRAINAGE SYSTEM TO CHECK THEY WORK  
PRIOR TO COMMENCEMENT

Revisions following client feedback	20201106-	A
Revision Description	Date	Check Rev



RRA Architects Ltd

The Watershed  
Wye Street  
Hereford, HR2 7RB

T 01432 278 707  
E enquiries@rraarchitects.com

[www.rraarchitects.com](http://www.rraarchitects.com)

London  
T 0203 130 0398

Hereford  
T 01432 278 707

Ludlow  
T 01584 519 747

Gloucestershire  
T 01242 269374

Client :

MR DUNCAN ROY

Project :

CHERRY TREE BARN, CHERRY TREE LANE,  
WALFORD, HR9 5RJ

Drawing Title :

PROPOSED ACCESS PLAN AND SECTION

Status PLANNING	Date OCT 2020	Drawn By CG
Drawing No. 3553 P(0) 002	Revision A	Scale 1:200