



1 GROUND FLOOR PLAN  
1:50

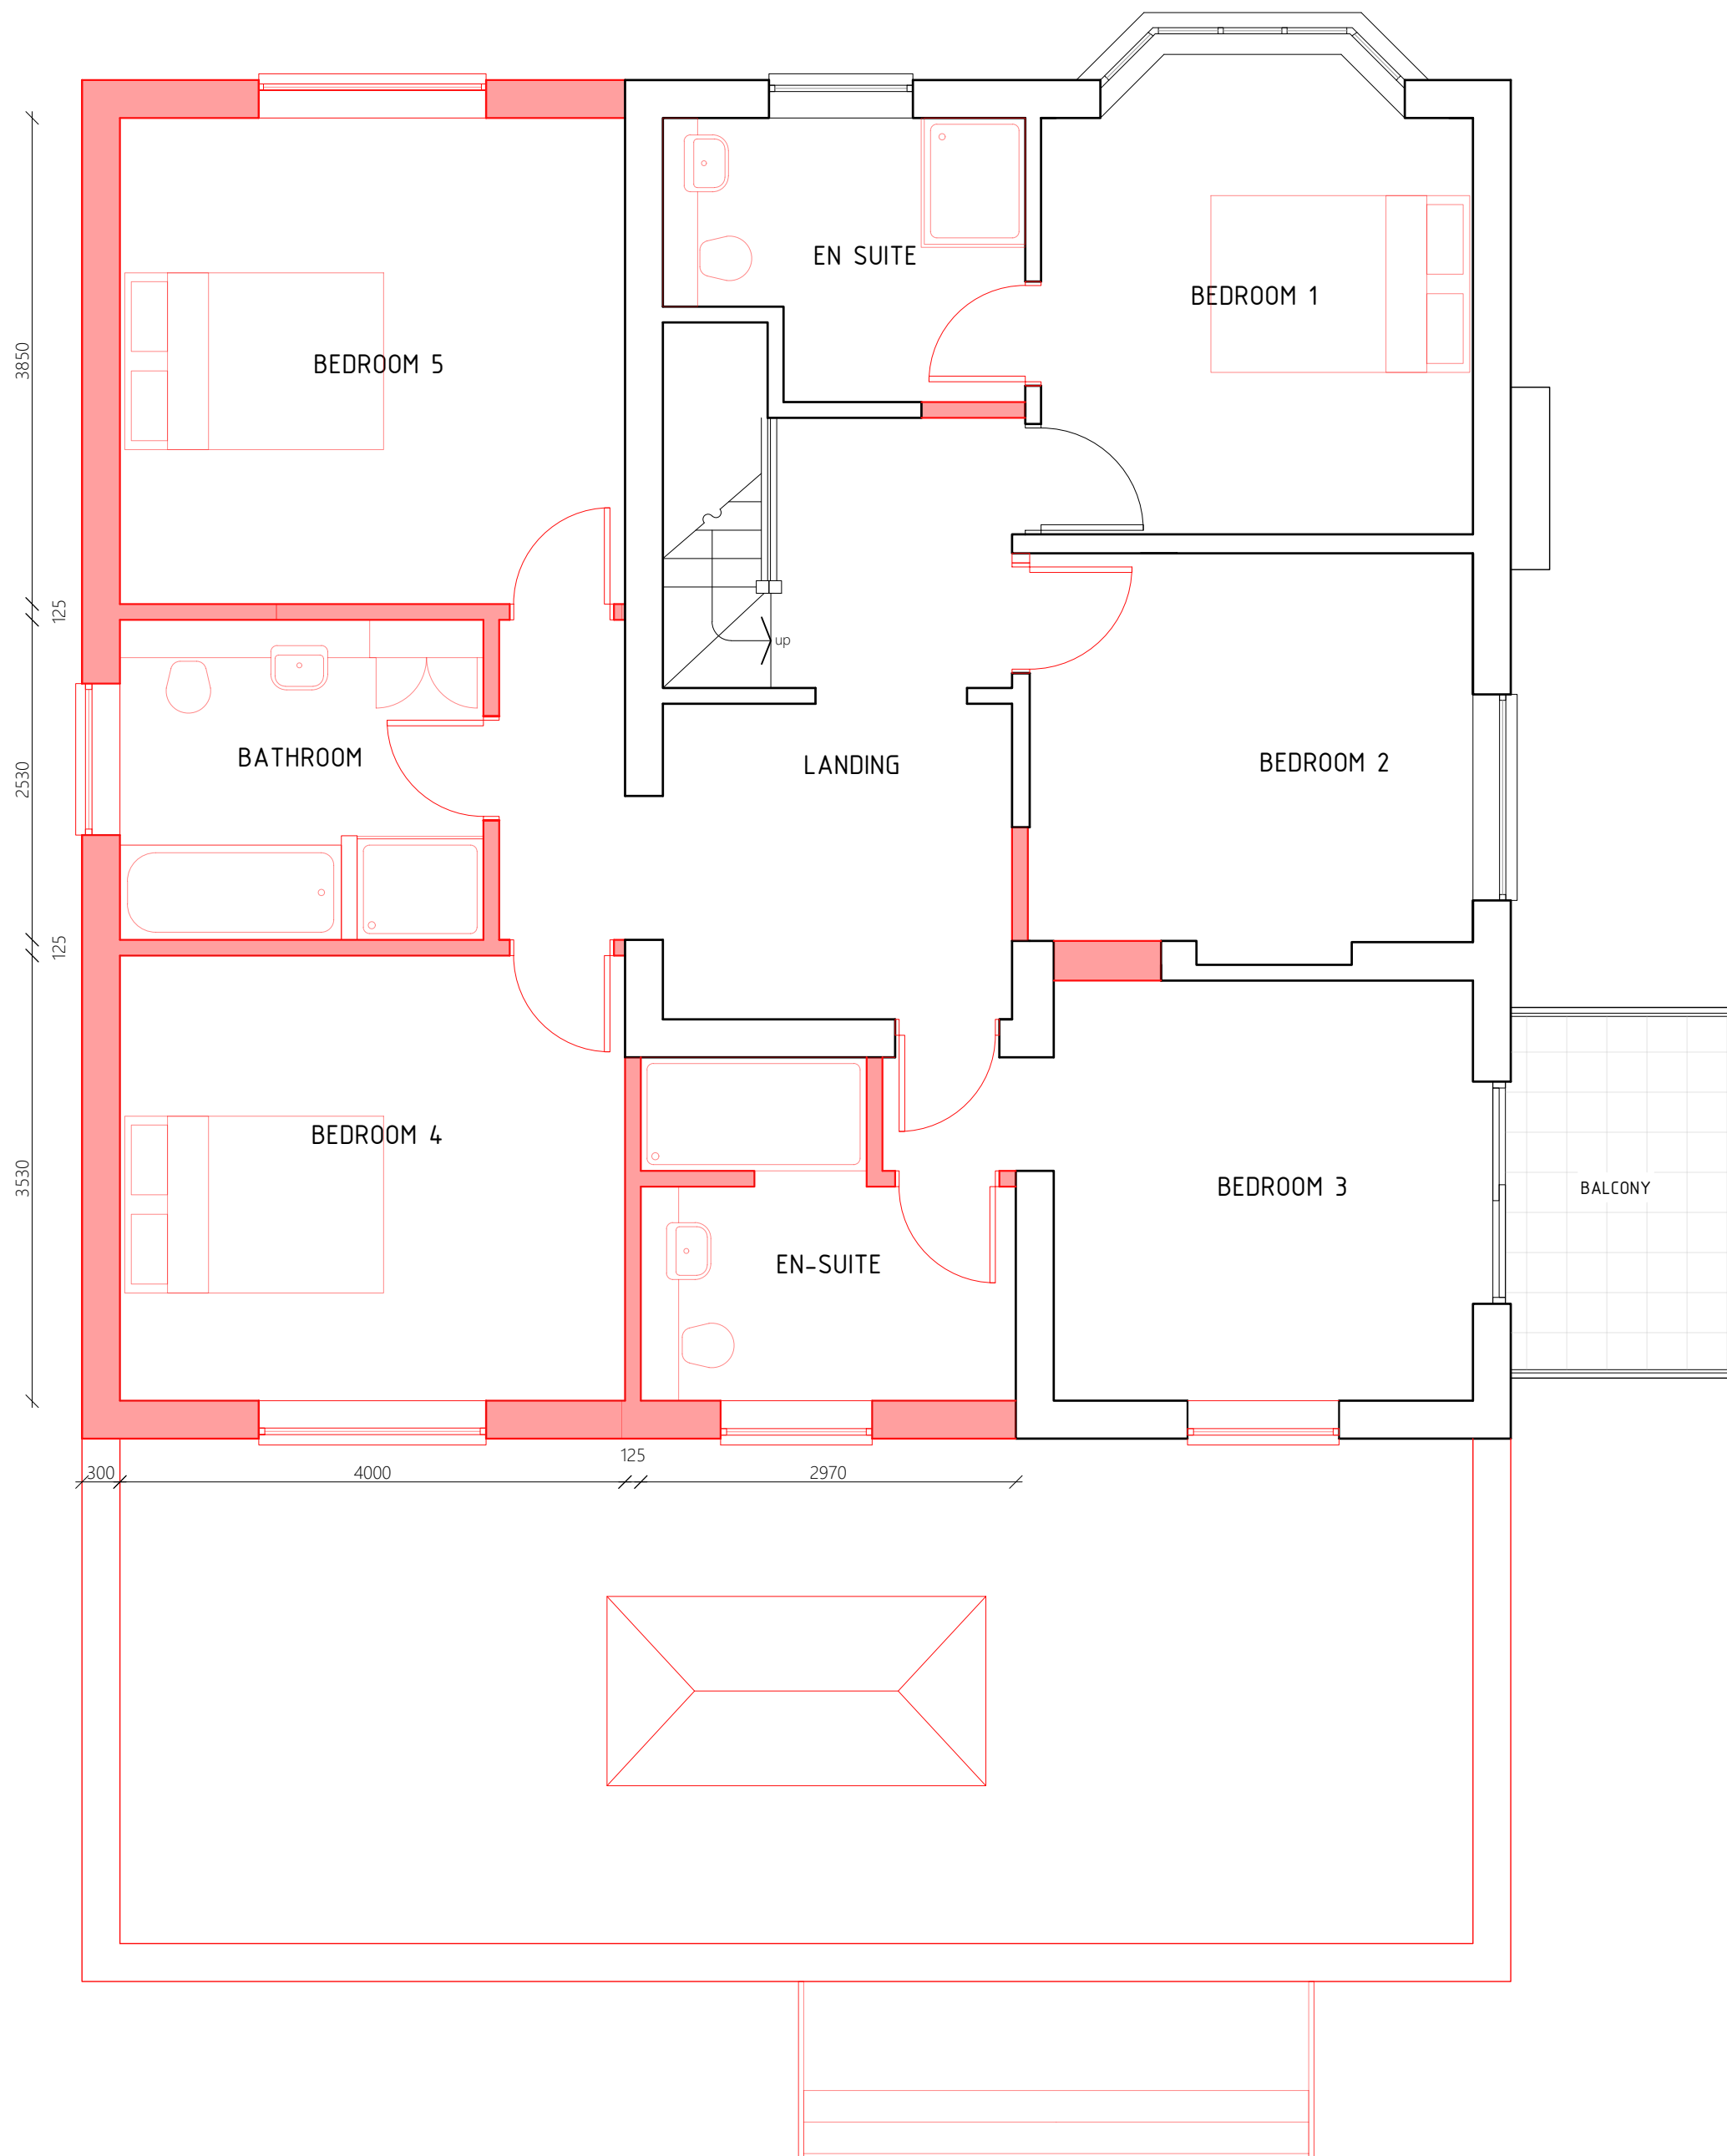

2 FIRST FLOOR PLAN  
1:50

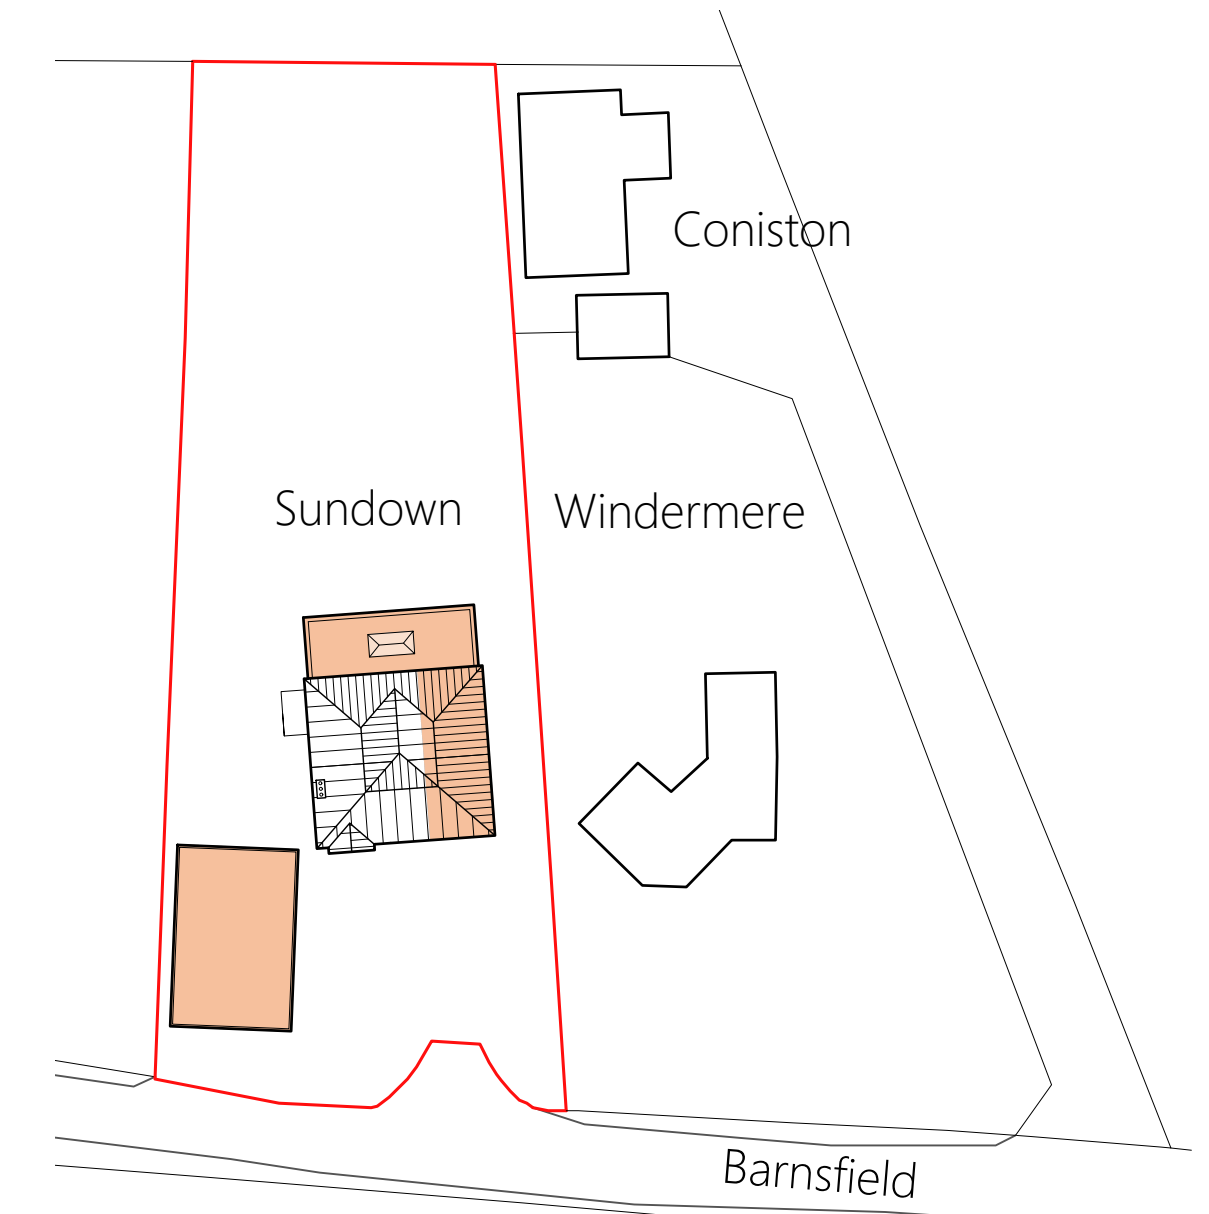

3 PROPOSED BLOCK PLAN  
showing extensions & garage 1:500



3 FRONT SOUTH ELEVATION  
1:100

clay plain tile roof covering with decorative hip/ridge tiles

existing doors and windows to be replaced with new powder coated aluminium units (grey)




4 SIDE WEST ELEVATION  
1:100

smooth sand: cement render (painted white) over brick plinth



5 REAR NORTH ELEVATION  
1:100

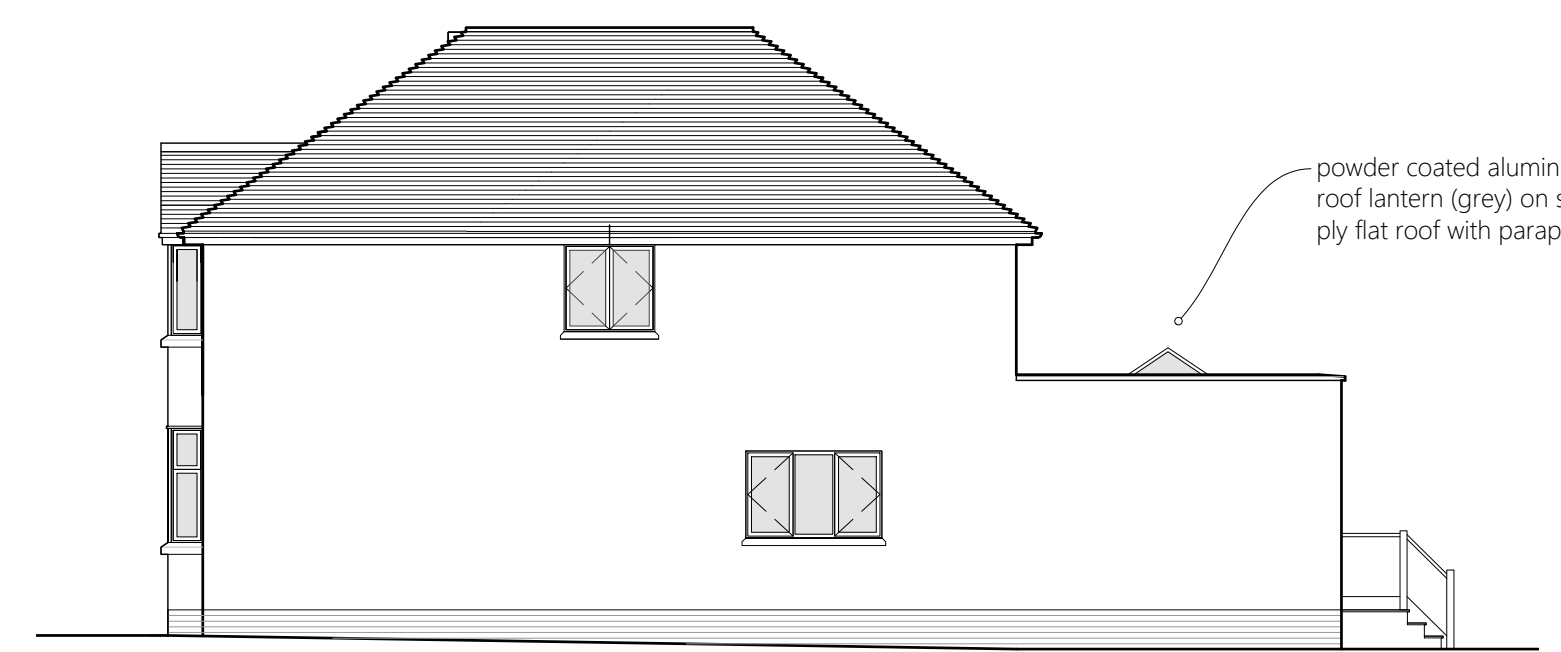

6 SIDE EAST ELEVATION  
1:100

powder coated aluminium roof lantern (grey) on single ply flat roof with parapet wall