


HEREFORDSHIRE COUNCIL
PLANNING SERVICES
DEVELOPMENT CONTROL

14 AUG 2013

To _____
Ack'd _____ File _____

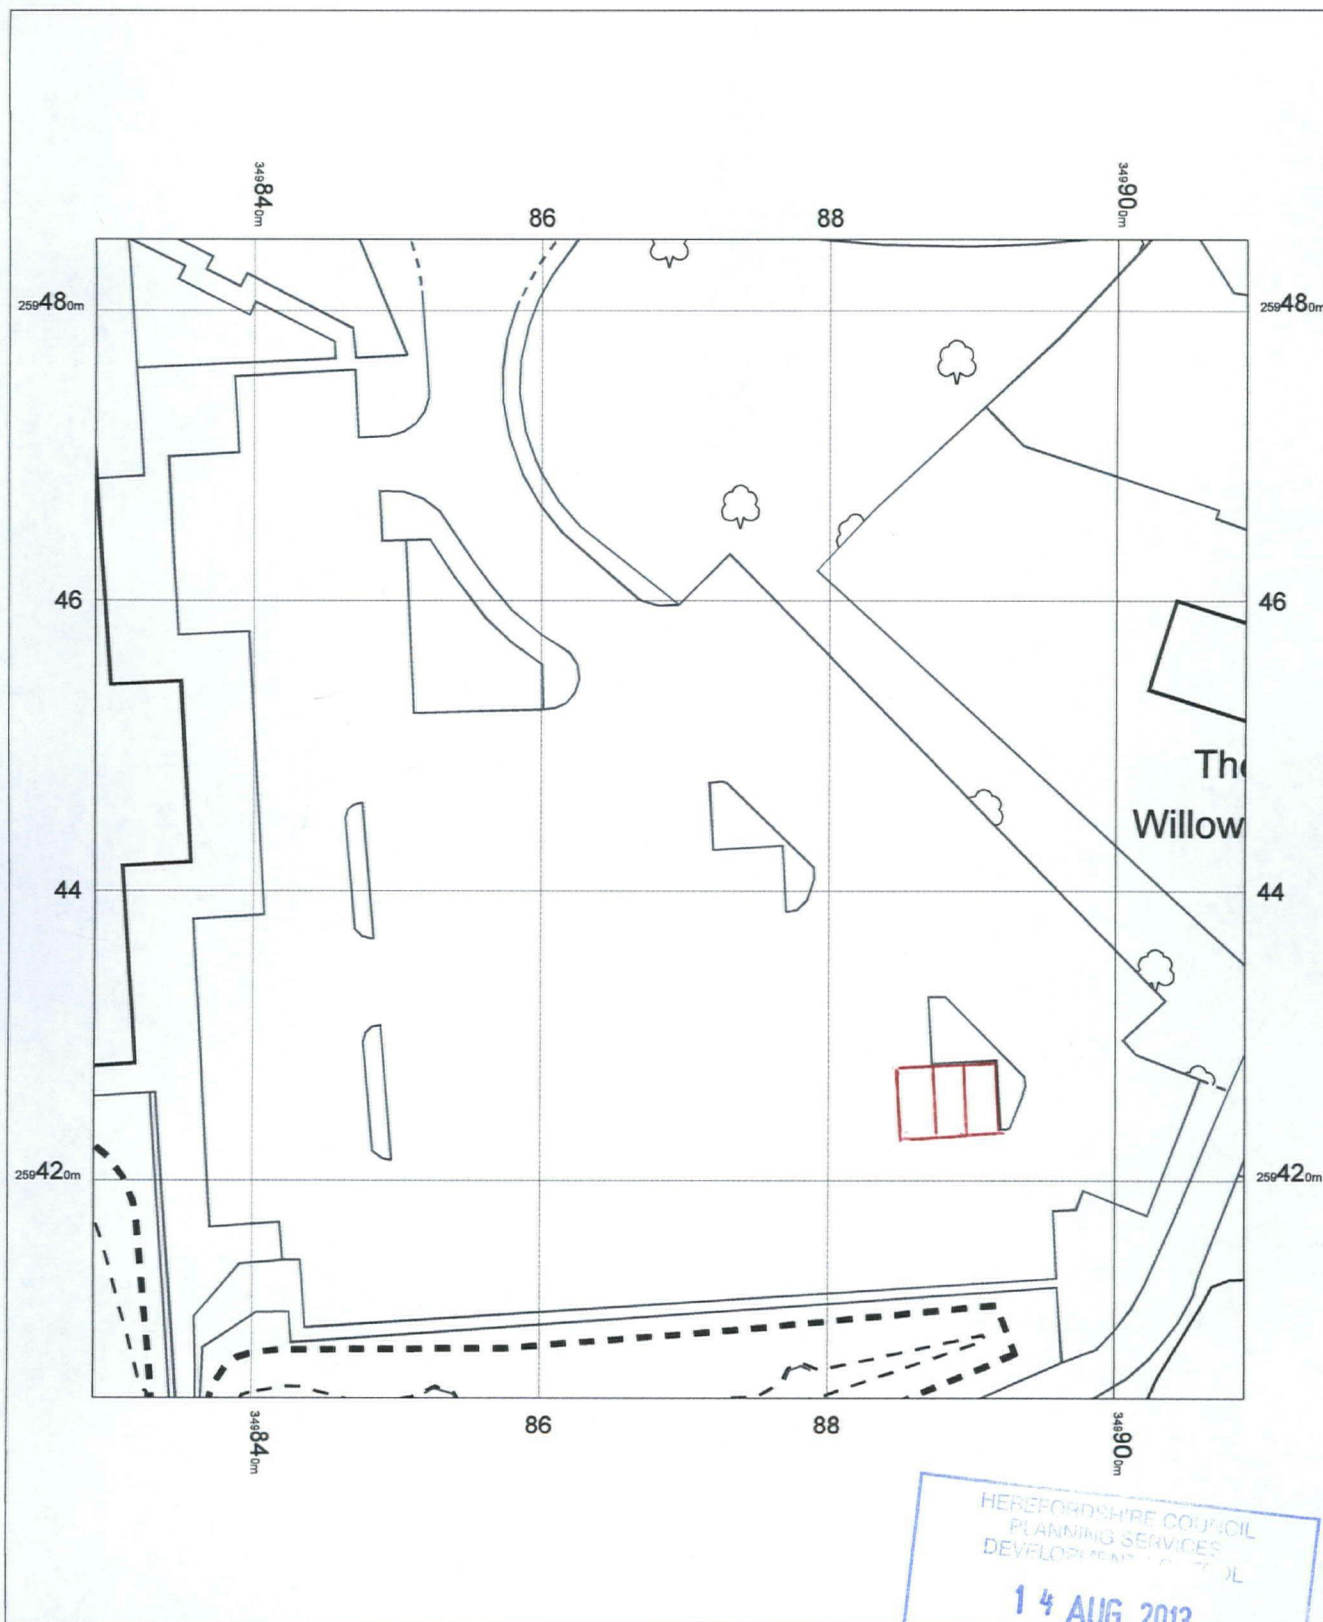

OS Mastermap
12 August 2013, ID: BW1-00250243
www.blackwellmapping.co.uk
1:500 scale print at A4, Centre: 349869 E, 259445 N
©Crown Copyright. Licence no. 100041040



BLACKWELL'S
www.blackwellmapping.co.uk
TEL: 0113 245 2623
maps.leeds@blackwell.co.uk