




ELEVATION E

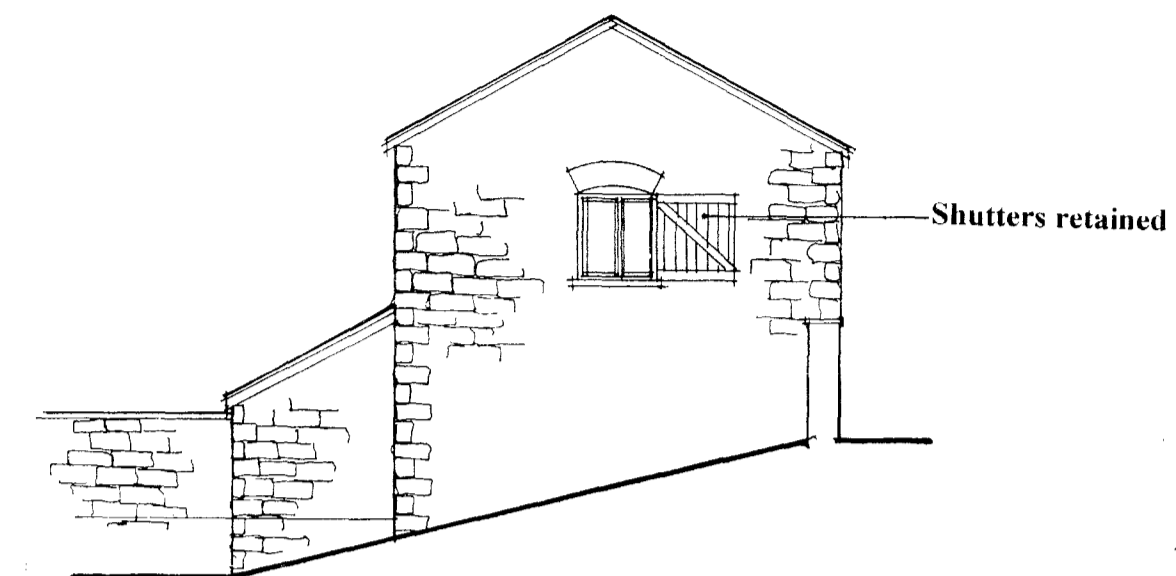

ELEVATION H

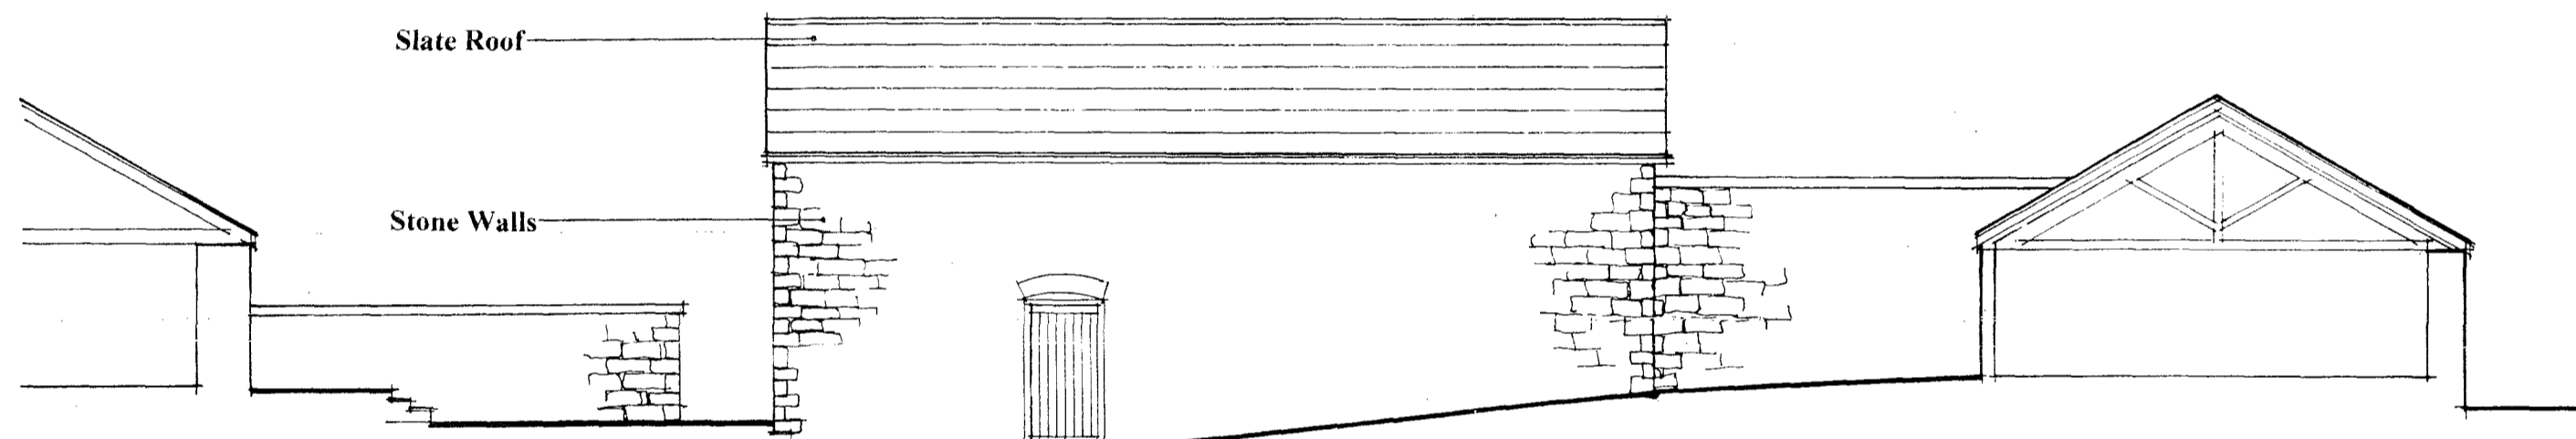

ELEVATION F

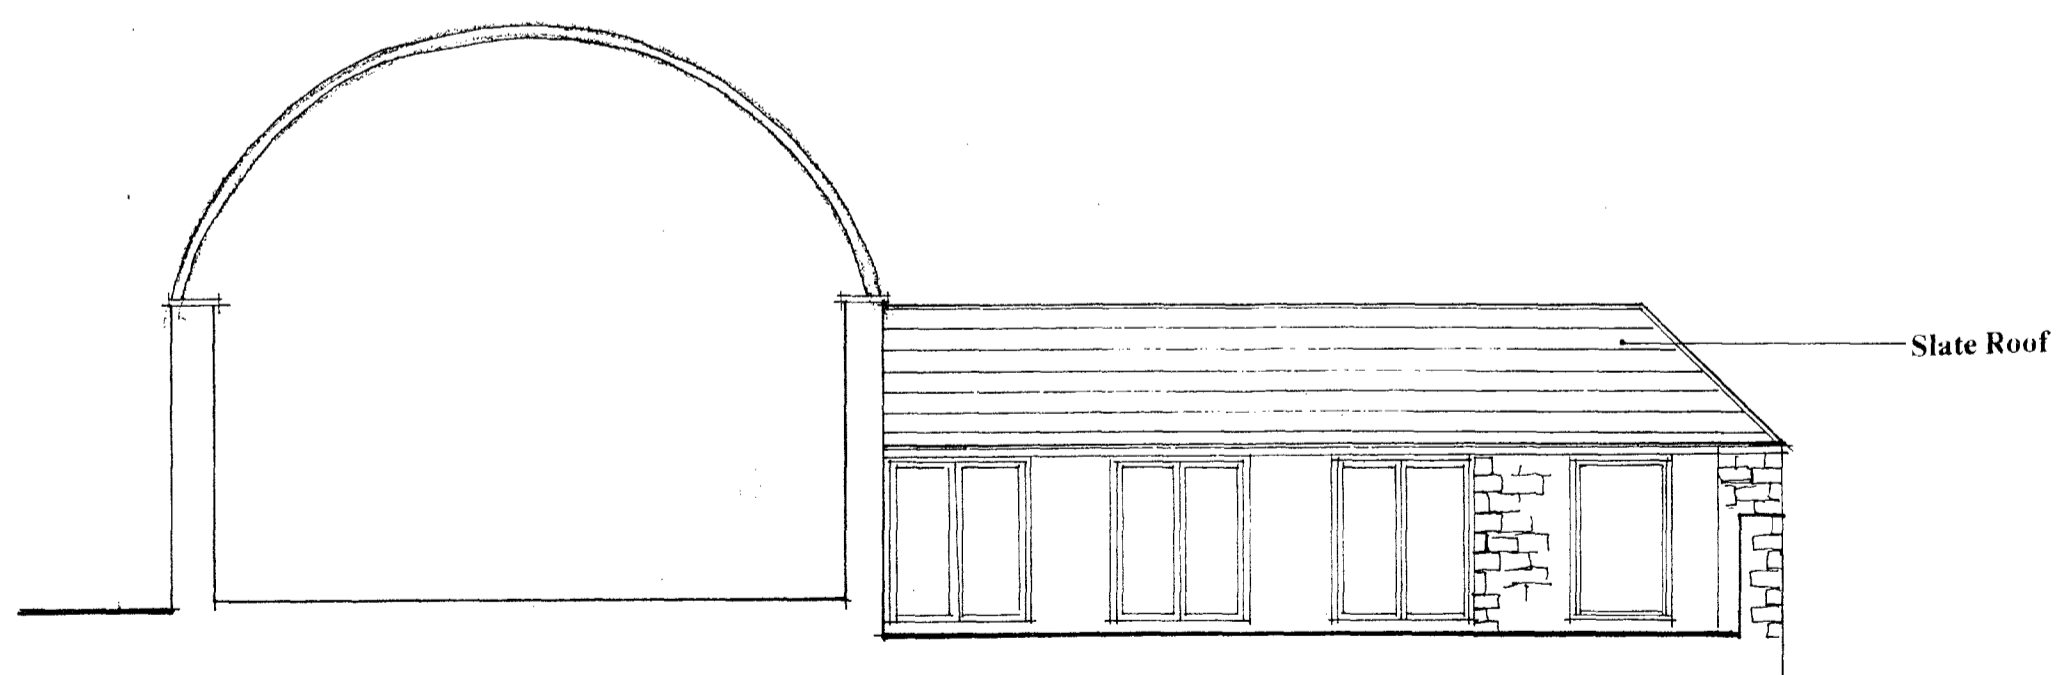

ELEVATION G

Patricia Smart Designs

Stone End Farm, Churcham
Gloucestershire, GL2 8AA
Tel: 01452 750 204 Mob: 07900 581779
EMAIL: trish@stonend.co.uk

DO NOT SCALE FROM THESE DRAWINGS.
ALL DIMENSIONS TO BE CHECKED ON SITE.

REVISIONS:

CONVERSION OF BARN
FURNACE FARM
ST WEONARDS
HEREFORDSHIRE

FOR MR & MRS M BAILEY

PROPOSED ELEVATIONS

1:100 DEC 06 06/17/04