




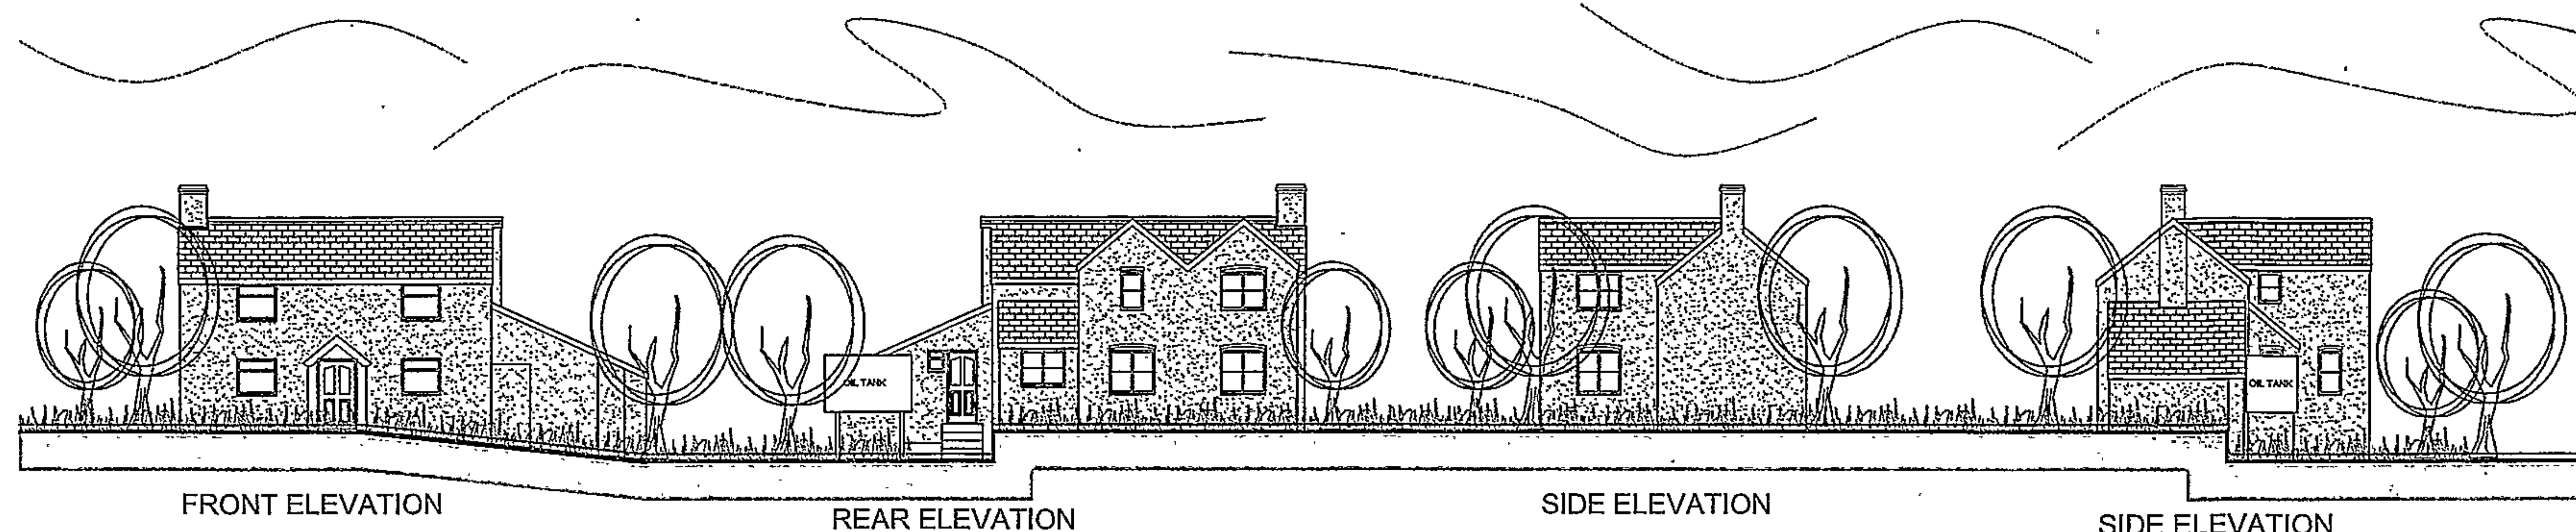


S / 110930 / FH

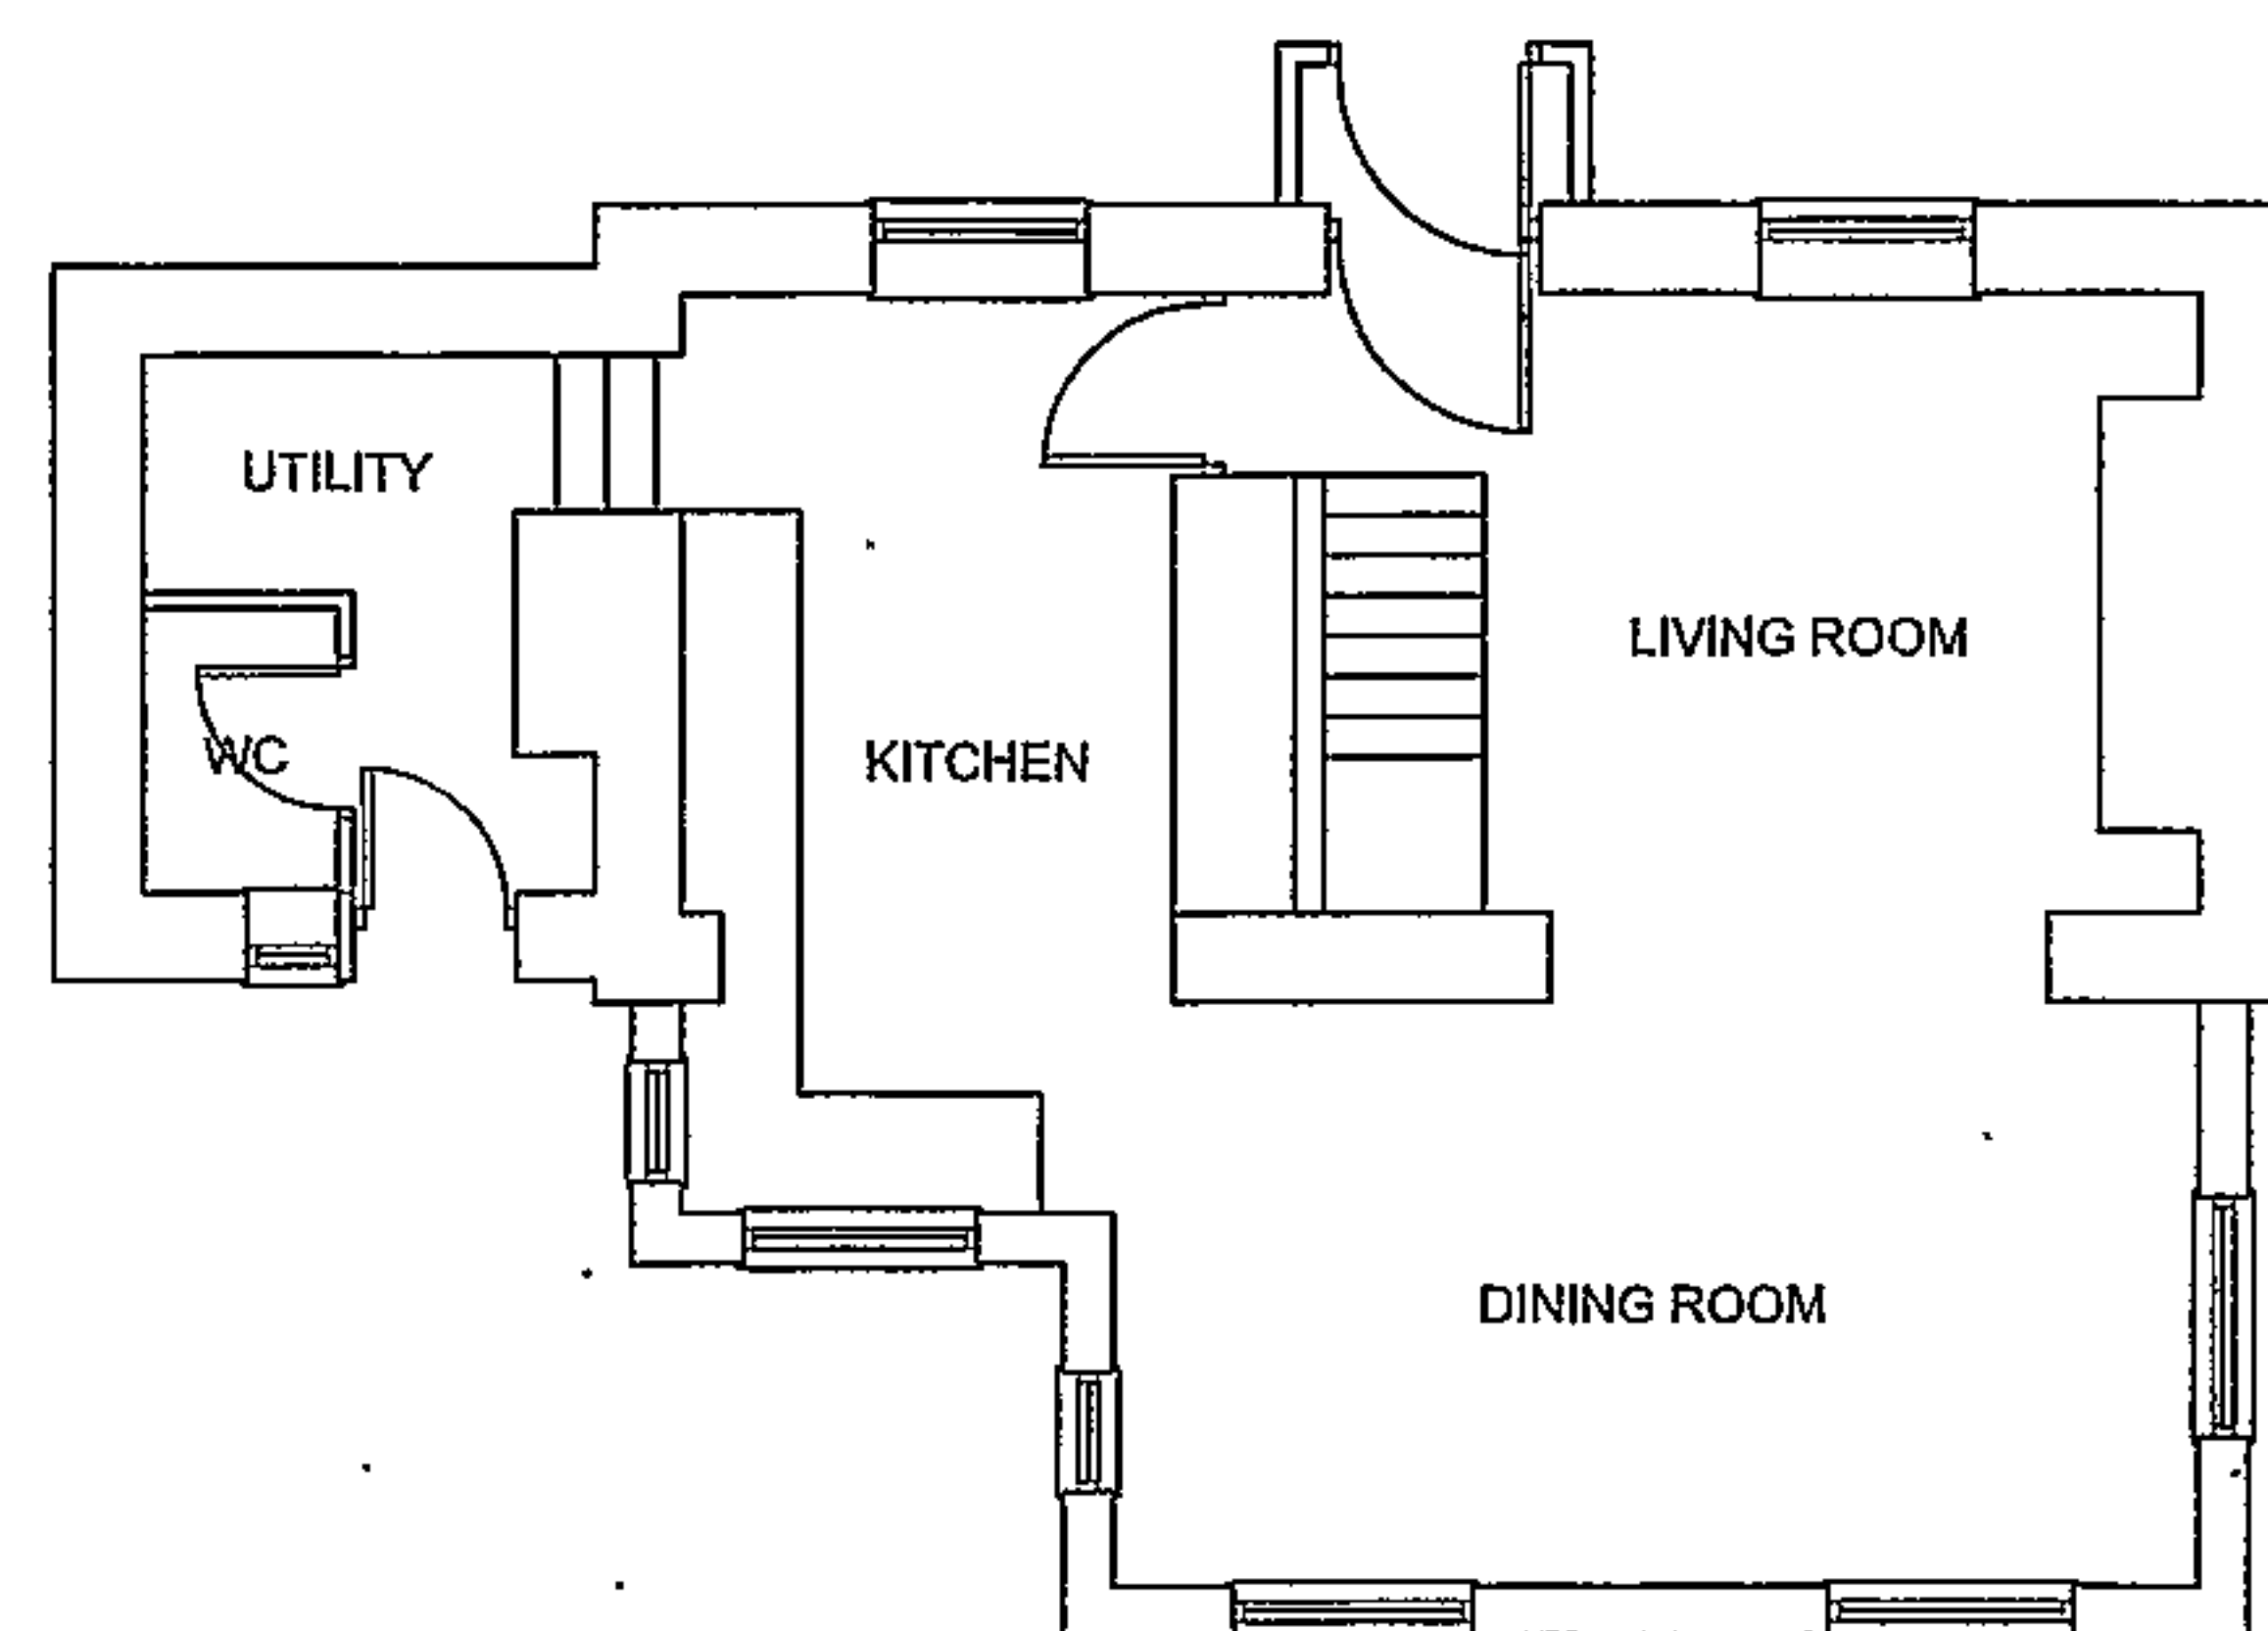

GROUND FLOOR

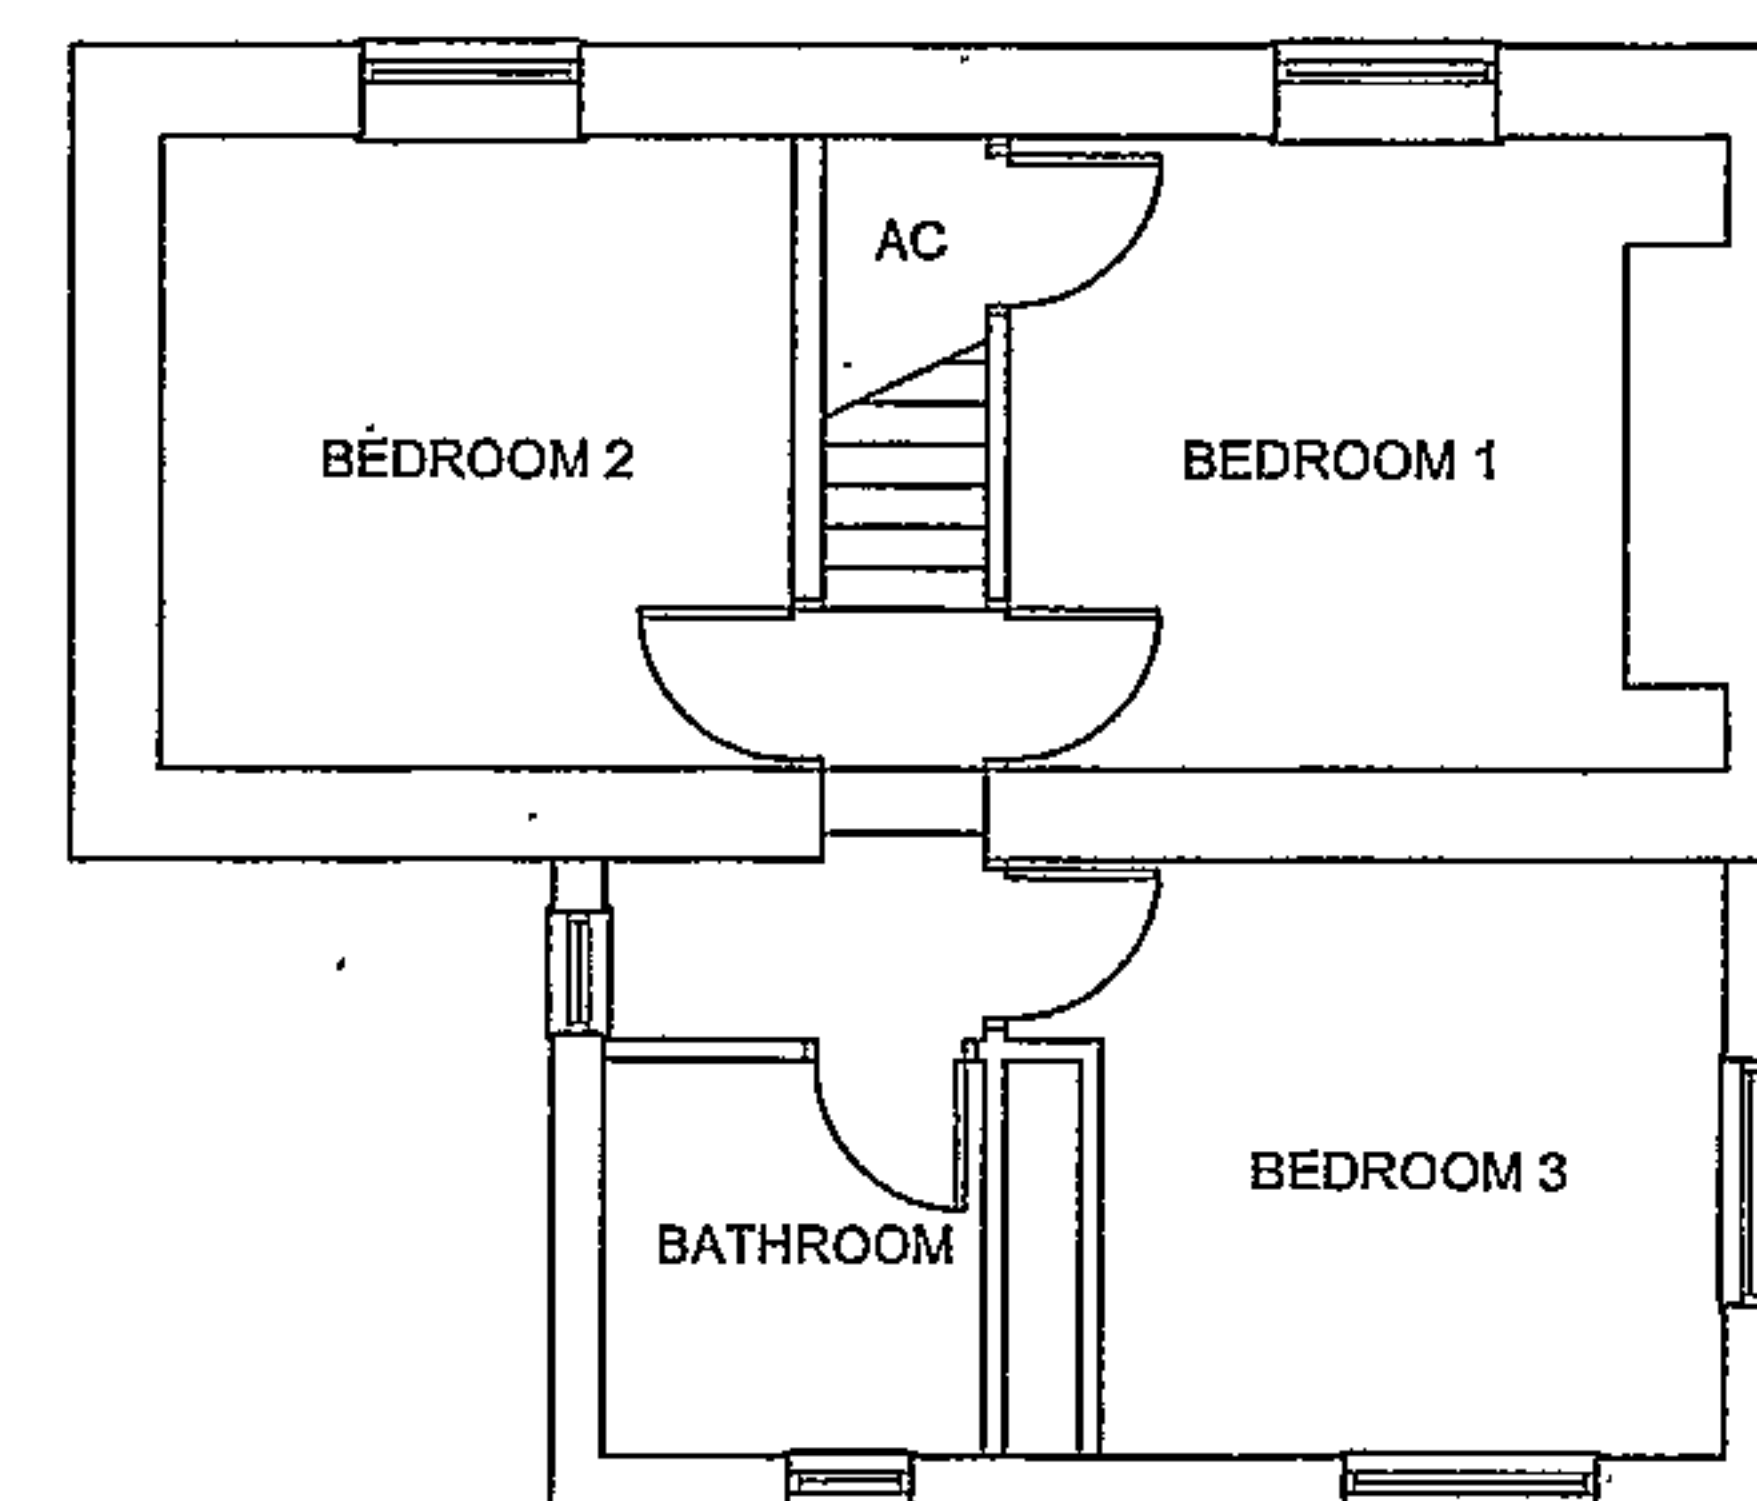

FIRST FLOOR

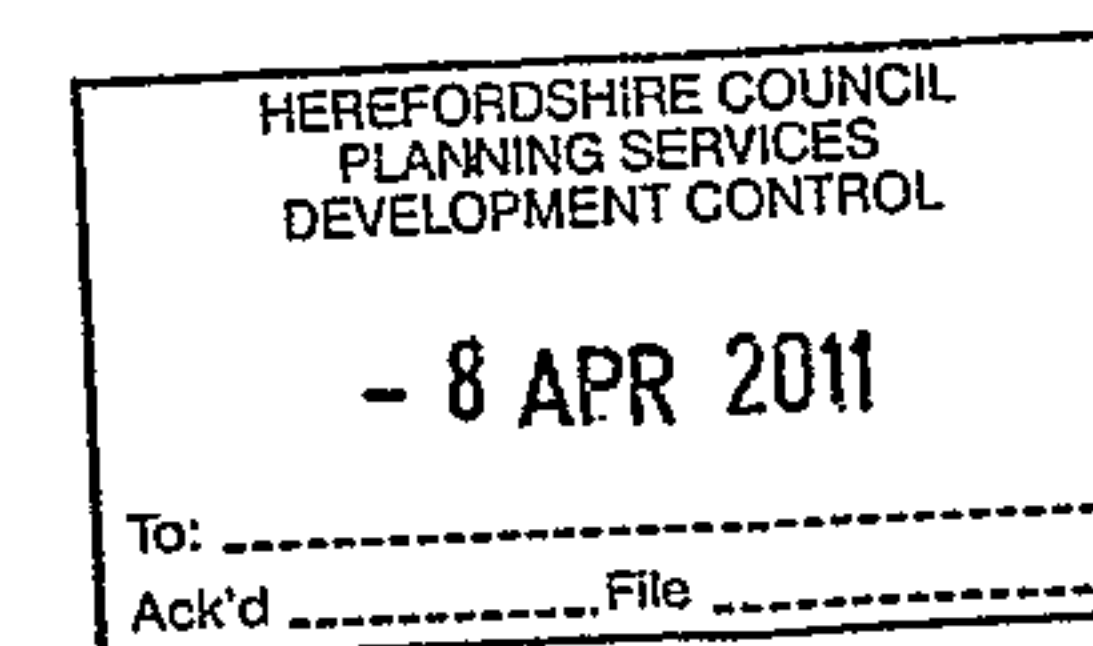

Client: Mr & Mrs Bird	
Project Title: Pike Cottage	
Dwg Title: Existing Property	
Dwg No: 2_201	Proj No: P0043
Date: Apr 2011	Sheet: A3
Drawn: ID	Check: -
Scale: 1:100/1:200	Rev: -
i design	
40 Newland Street, Coleford, Glos, GL16 8AL t: 01594 839117 e: id@i-designconsultancy.com www.i-designconsultancy.com	