




All dimensions in millimeters unless otherwise stated
Angular dimensions to be used as reference only.
Linear dimensions to take precedence.

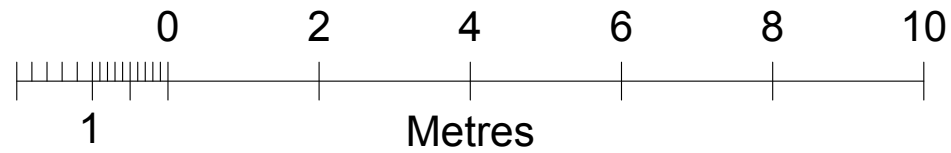

Side (north)

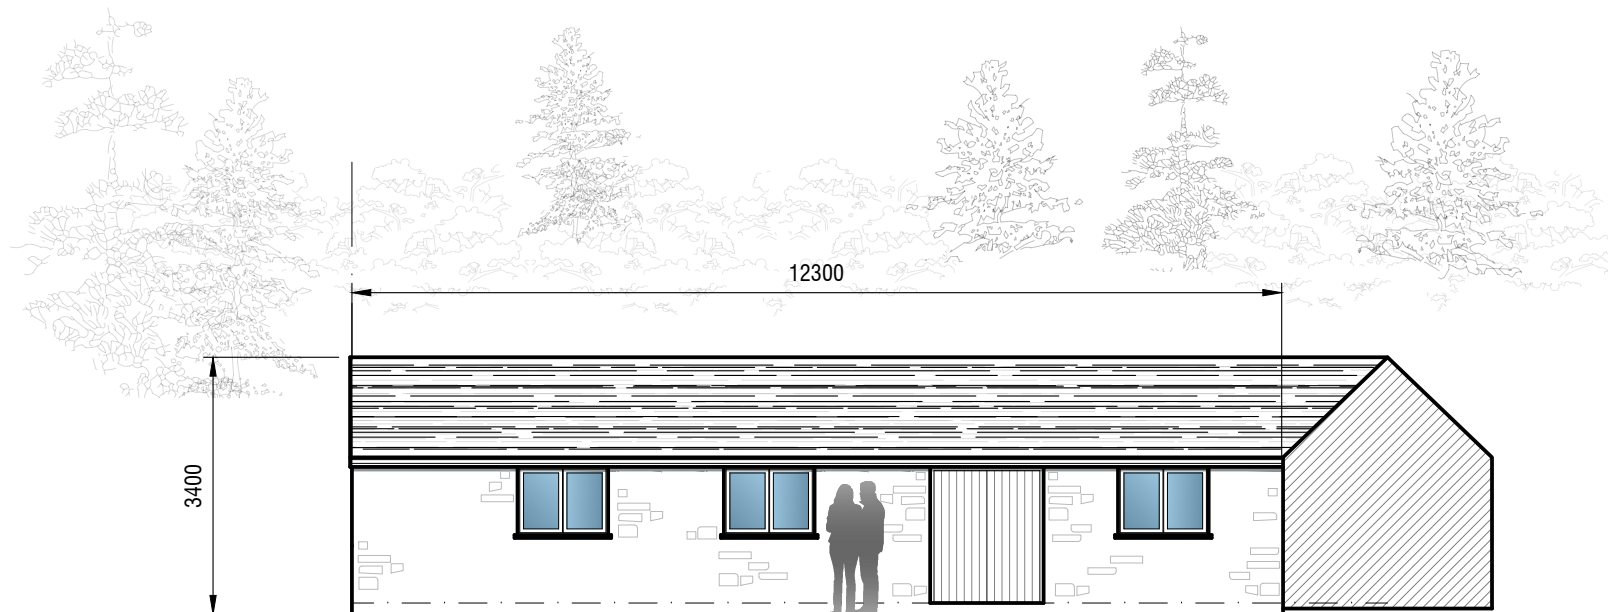

Side (north with dwelling omitted for clarity)

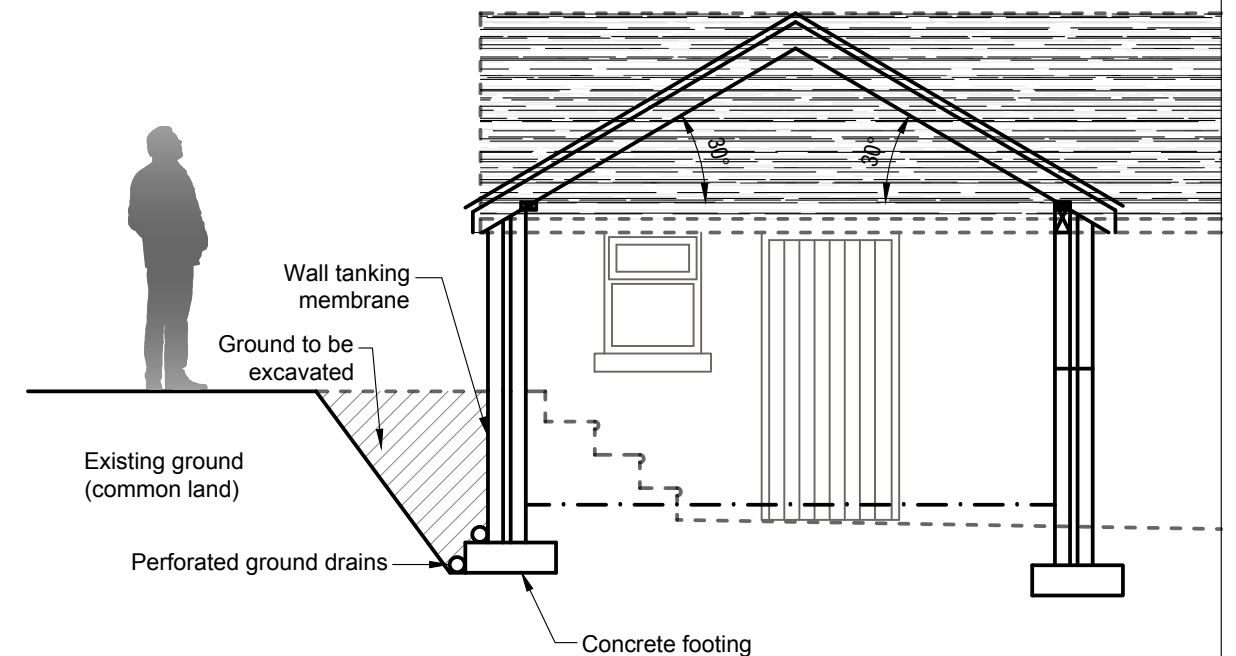

Proposed Section

Proposed Elevations 1:100 (A3)

PSUK
PENGUIN SERVICES UK LTD
07867 966558
buildingplans@sky.com
www.plan2build.co.uk

Client
-
Drawn By
EB

Project
WOODLANDS COTTAGE
UPPER HILL, LEOMINSTER
HR6 0JZ
Date
APR 2024

Title
PROPOSED ELEVATIONS & SECTION
Drawing No.
1841-05
Scale
A3 @ 1:100