

From: fnc-LPL HerefordshirePROW@bblivingplaces.com Mailbox
<HerefordshirePROW@bblivingplaces.com>
Sent: 23 September 2020 07:16
To: Webster, Gemma <Gemma.Webster3@herefordshire.gov.uk>
Subject: {Disarmed} 202544 Tretawdy Farm Nature Reserve

CAUTION: This email originated from outside of the organisation. Do not click links or open attachments unless you recognise the sender and know the content is safe.

MailScanner has detected a possible fraud attempt from "eur02.safelinks.protection.outlook.com" claiming to be www.balfourbeatty.com | [@balfourbeatty](https://twitter.com/balfourbeatty) | [in](https://www.linkedin.com/company/balfourbeatty) LinkedIn

Balfour Beatty
Living Places

Build to Last
Lean. Expert. Trusted. Safe.



Please consider the environment - do you really need to print this email

This email may contain information which is confidential and is intended only for use of the recipient/s named above. If you are not an intended recipient, you are hereby notified that any copying, distribution, disclosure, reliance upon or other use of the contents of this email is strictly prohibited. If you have received this email in error, please notify the sender and destroy it. 'Think before you print - please do not print this email unless you really need to'

Balfour Beatty plc is registered in England as a public limited company; Registered No: 395826; Registered Office: 5 Churchill Place, Canary Wharf, London E14 5HU Warning: Although the company has taken reasonable precautions to ensure no viruses or other malware are present in this email, the company cannot accept responsibility for any loss or damage arising from the use of this email or attachments.

MEMORANDUM

To : PROW
: herefordshireprow@bblivingplaces.com

From : Mrs G Webster, Planning Services, Plough Lane Offices – H26

Tel : 01432 261803 My Ref : 202544

Date : 22 September 2020

APPLICATION NO & SITE ADDRESS: Planning Consultation - 202544 - Buildings at Tretawdy Farm Nature Reserve, Llangrove, Herefordshire, HR9 6EY

APPLICATION TYPE: Planning Permission

DESCRIPTION: Proposal for the renovation of derelict agriculture buildings and change of use to education centre.

GRID REFERENCE: OS 352430, 219002

APPLICANT: Dr Miriam Craddock

WEBSITE: www.herefordshire.gov.uk/searchplanningapplications

The planning application described above has been received by Herefordshire Council. The application plans and supporting documents can be viewed, normally within 24 hours, by entering the application number using the link above.

If you have any comments to make please let me have them by 13/10/2020. If you do not respond by this date it will be assumed that you have no comments to make.

Any comments or queries should be directed to the Case Officer, Mrs G Webster who can be contacted via Gemma.Webster3@herefordshire.gov.uk.

PROW have no objection to the change of use, however public footpath LG29 is already slightly obstructed by one of the buildings. The path must not be further obstructed by any changes. If work is likely to endanger footpath users a temporary closure must be applied for.

NAME: J Addis

JOB TITLE: PROW Dvpt Officer

COMPANY: BBLP

DATE RETURNED: 23 September 2020


Yours faithfully,

TECHNICAL SUPPORT OFFICER

All personal data held is processed in accordance with data protection law. For further information please see our website

https://www.herefordshire.gov.uk/info/200142/planning_services/62/apply_for_planning_permission/3

IMPORTANT WARNING: Reproduced from Ordnance Survey mapping with the permission of the Controller of Her Majesty's Stationery Office. ©Crown Copyright and database rights 2017 Ordnance Survey 100024168. Unauthorised reproduction infringes Crown copyright and may lead to prosecution or civil proceedings. This information is based on that currently available to the County of Herefordshire District Council from the Definitive Map and Statement and other public records. It is given on the strict understanding that neither the Council or any of its officers will be responsible for the accuracy of this information or accept any liability whatsoever for any error or omission therein for any loss or damage arising from the interpretation or use of the information supplied. The enquirer should rely on the results of their own investigations.

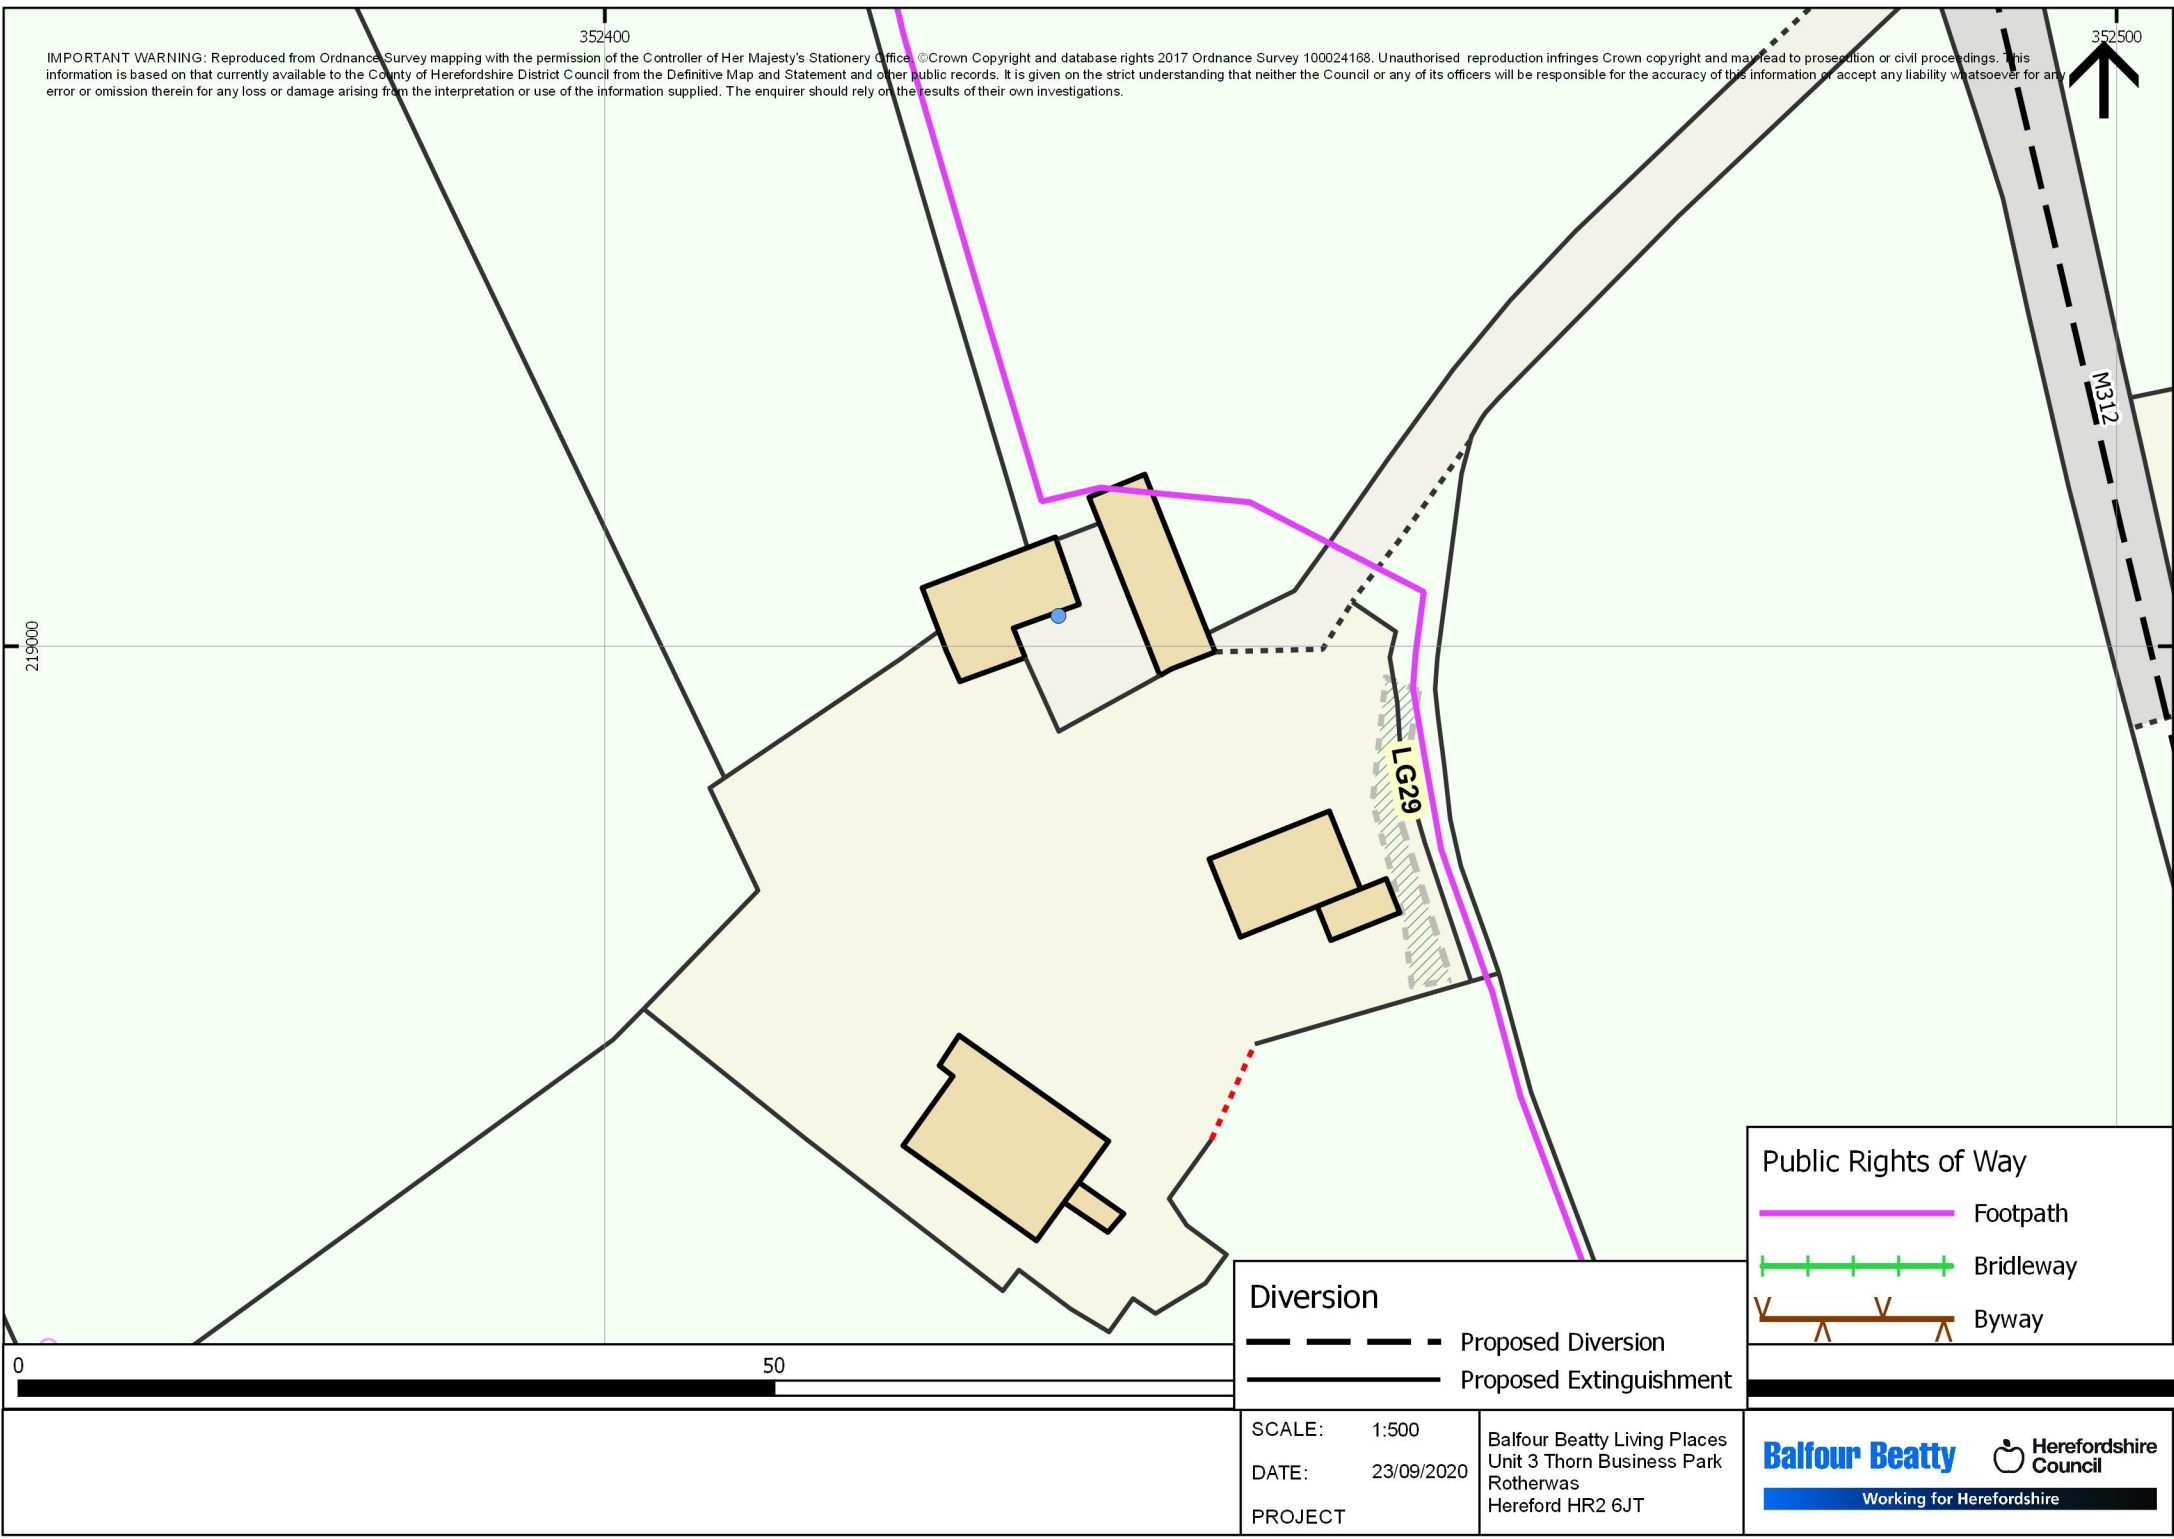

Public Rights of Way

- Footpath
- Bridleway
- Byway

Diversion

- Proposed Diversion
- Proposed Extinguishment

SCALE: 1:500

DATE: 23/09/2020

PROJECT

Balfour Beatty Living Places
Unit 3 Thorn Business Park
Rotherwas
Hereford HR2 6JT