
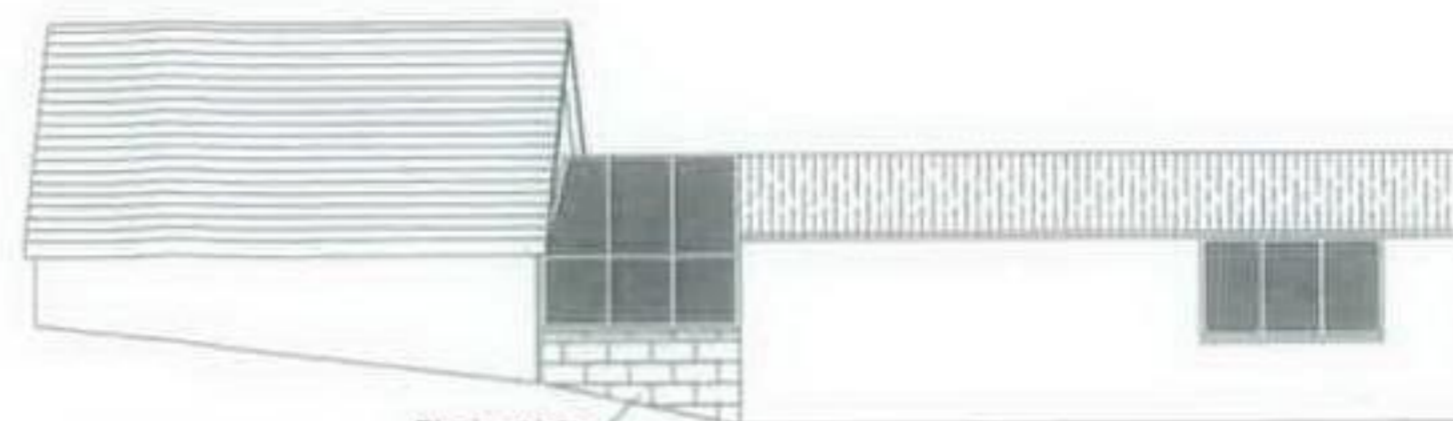


North West

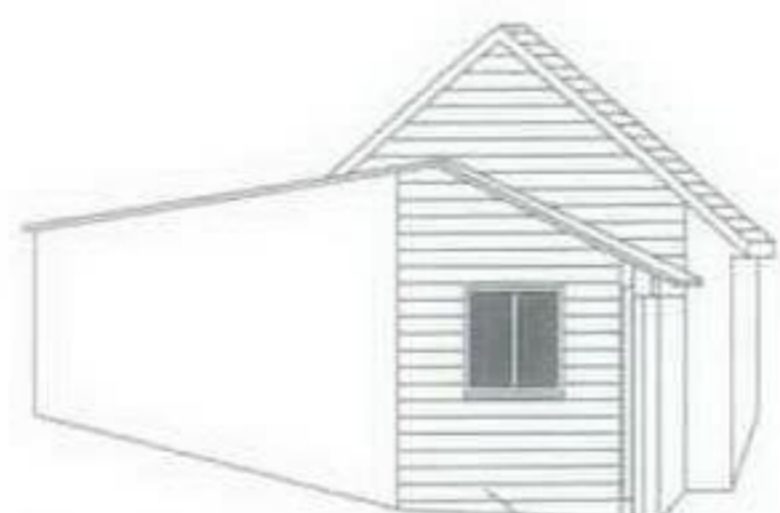

South West

Blockwork to  
match existing

South East

Shiplap Boarding  
to match existing

North East



**NOTES:**  
 These drawings are copyright of IJW Design and Consulting  
 All dimensions are in millimeters.  
 All figured dimensions and levels must be checked on site.  
 All discrepancies are to be reported to IJW Design and Consulting.

Revisions:

**IJW Design and Consulting**

Tupsley Court Cottage  
 Hampton Dene Road  
 Hereford, HR1 1UX  
 Tel: 01432 341660/07777 691237  
 www.ijwdesignandconsulting.co.uk

**Project:**  
 Proposed Home Office, Annex and  
 Garage Alterations to  
 Shady Gardens  
 Garway Hill  
 Herefordshire

**Date:**  
 Jan 2011

**Dwg No:**  
 1083-4

Rev:

**Scales:**  
 1:50@A3

**Drawn by:**  
 I Williams AIOB

**Drawing:**  
 Proposed Office Elevations