



NORMAL STAIRS

WEATHERBOARDING AND
RENDER, FINISH TO
WEST ELEVATION

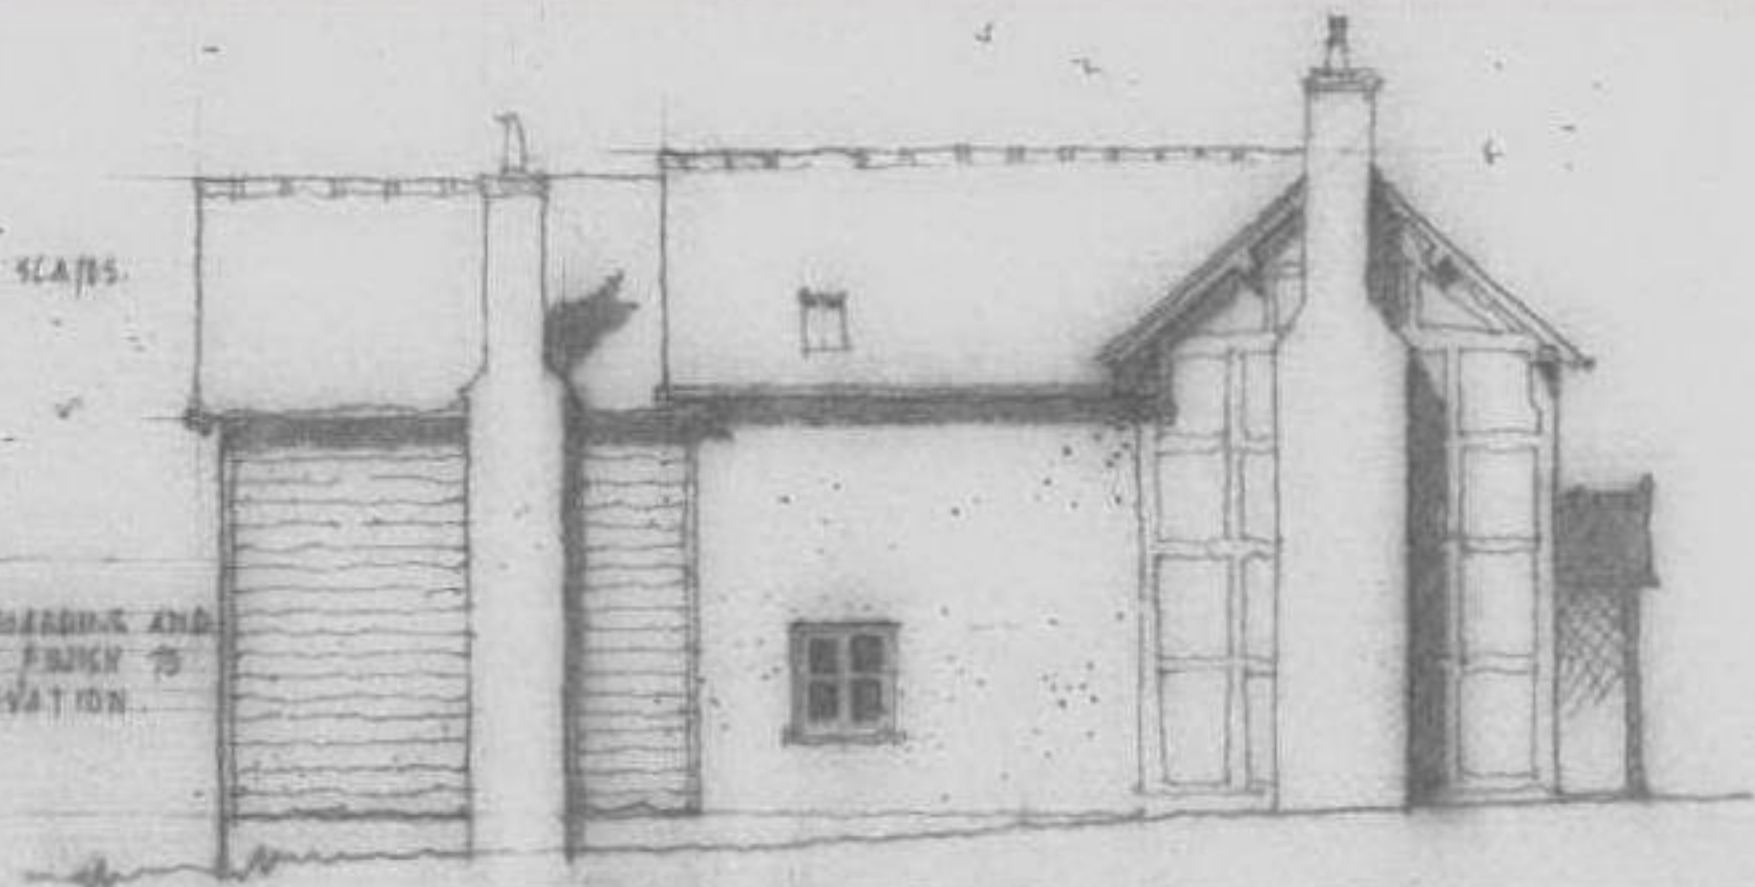


WEST

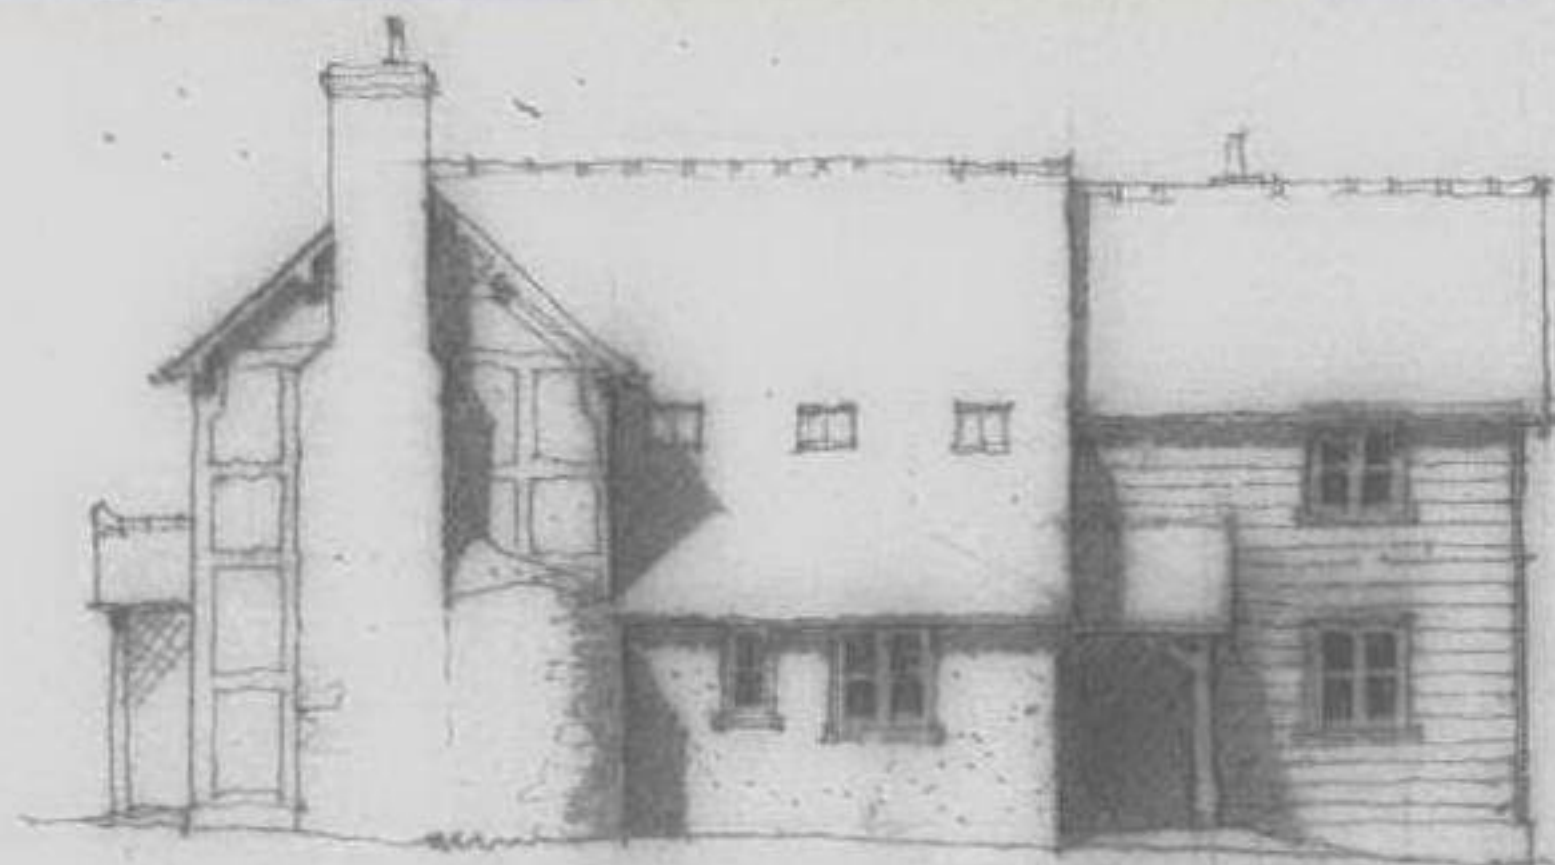

WEATHERBOARDING
TO EAST ELEVATION

EAST

CE06/2941/F

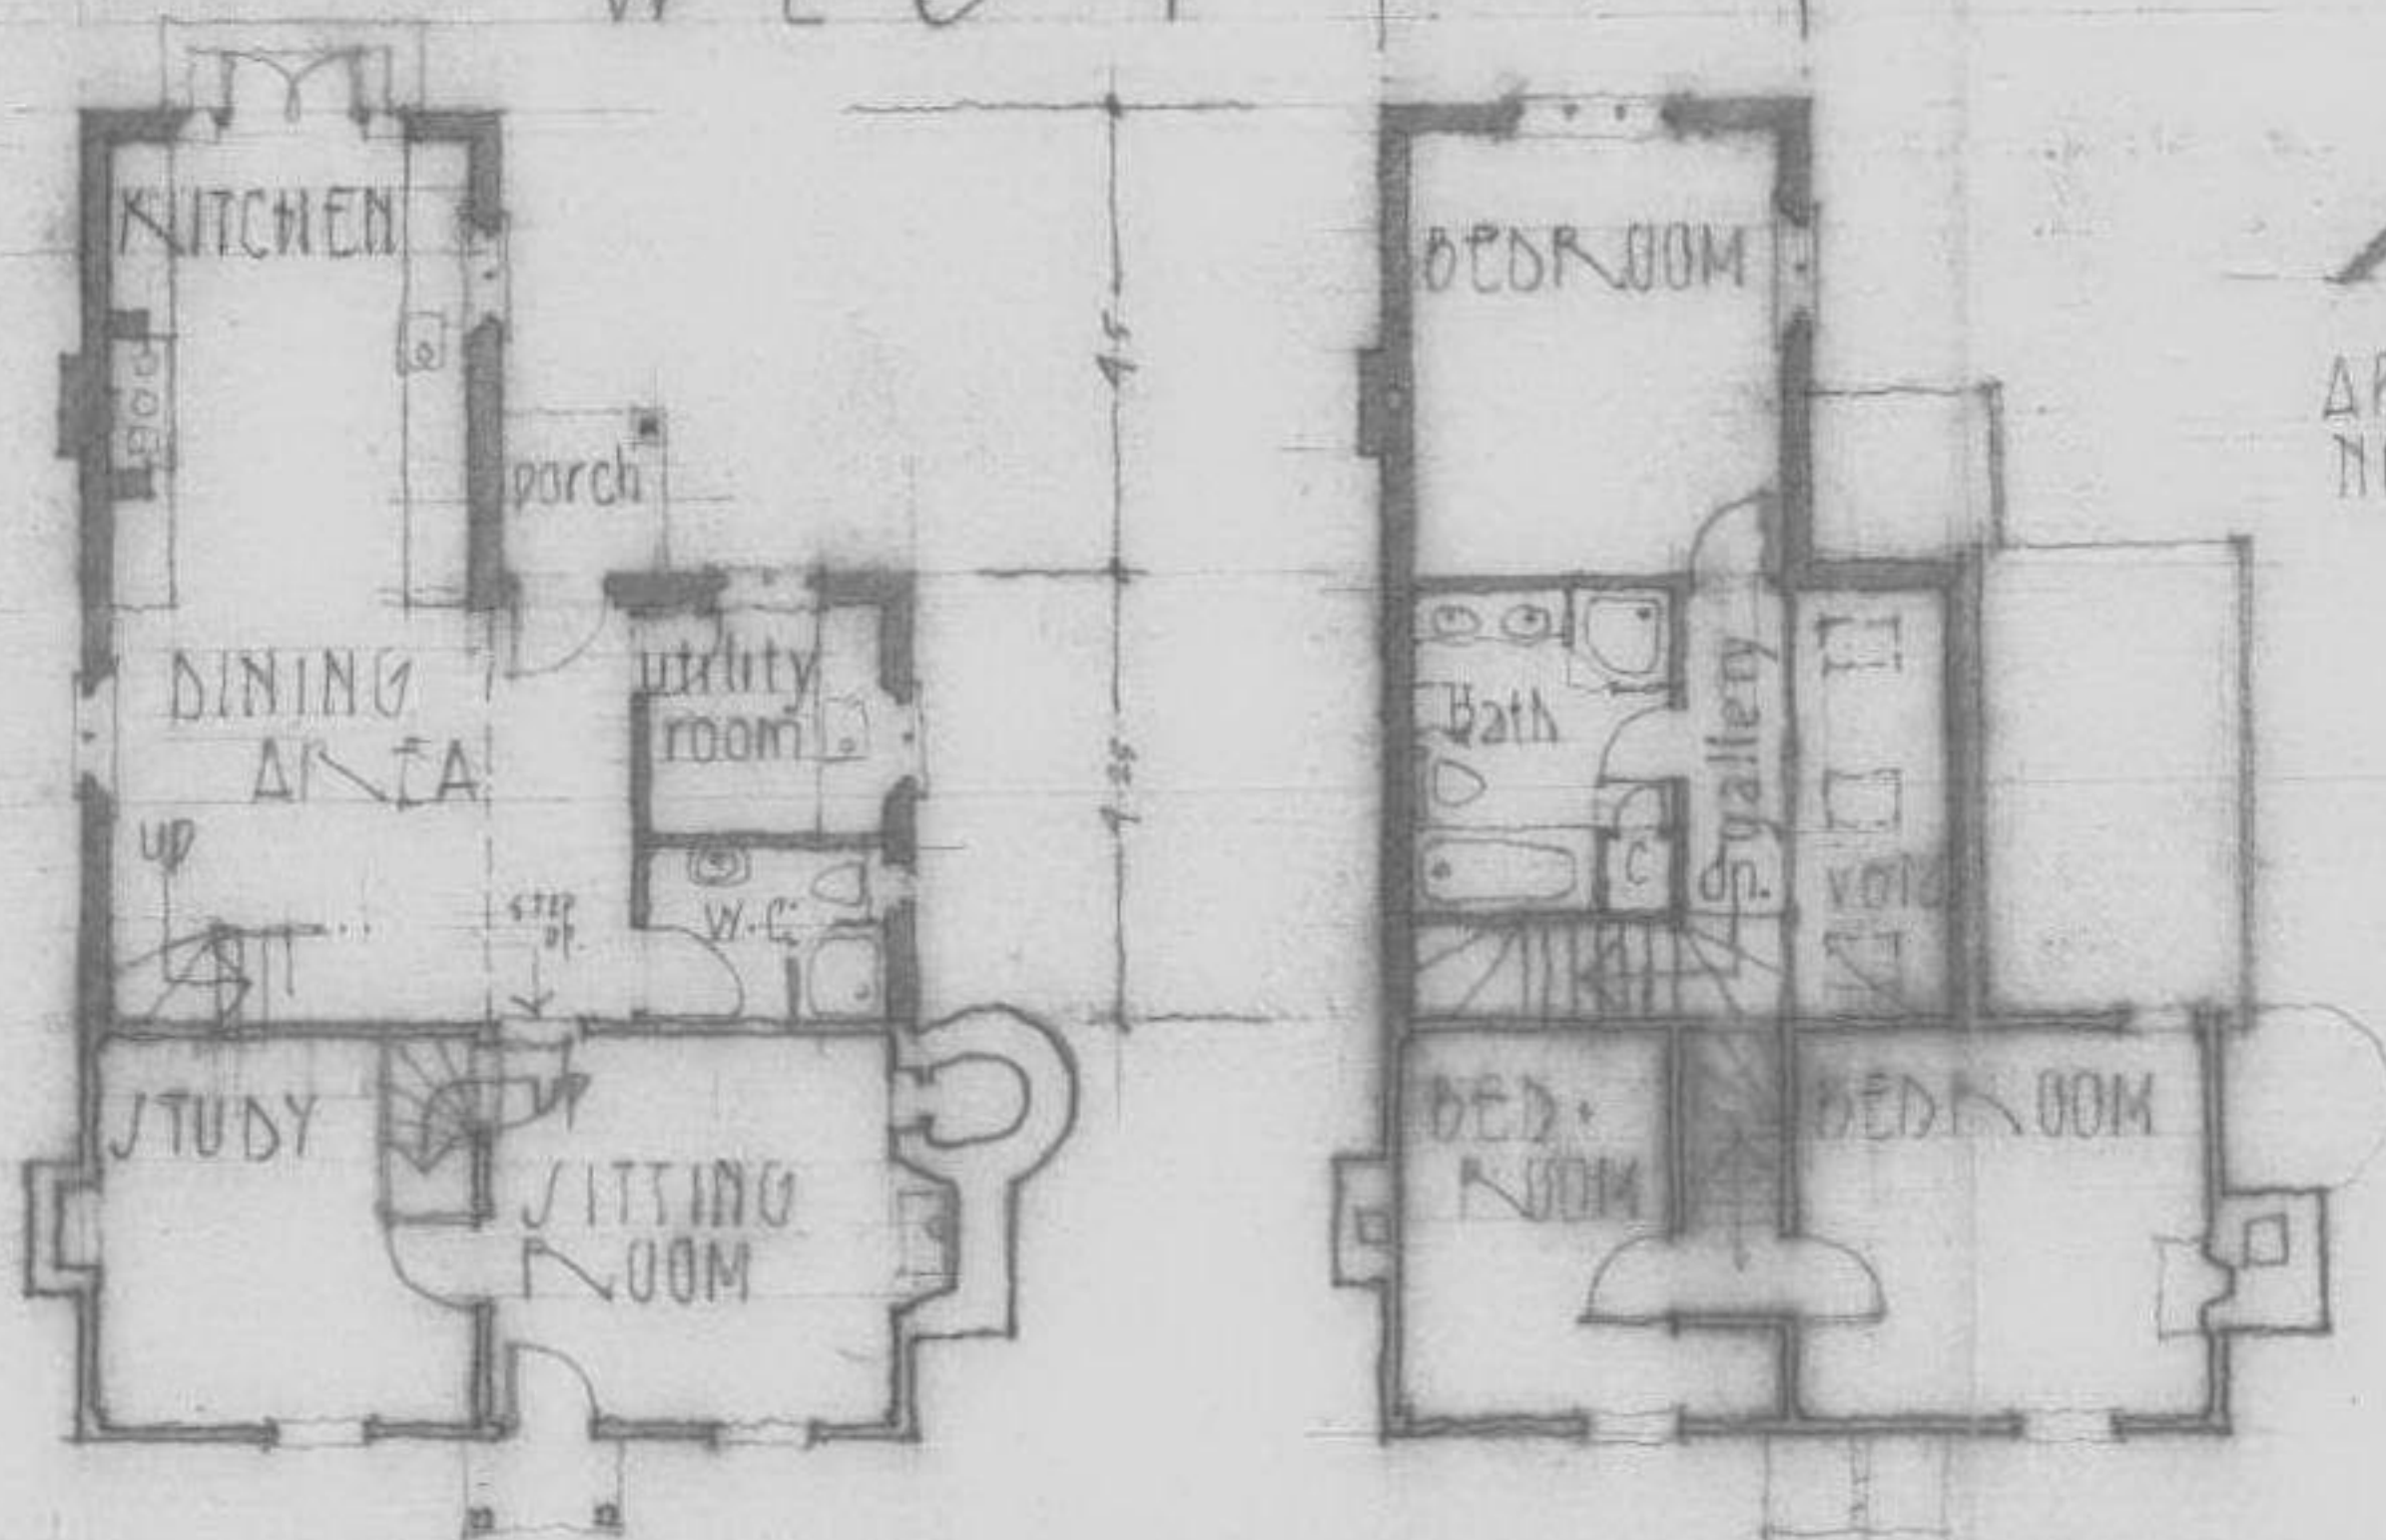

GROUND FLOOR

FIRST FLOOR



NORTH

PROPOSED EXTENSION TO 'THE SWALLOWS', BEACH HOLE LANE,
BARTLESFREE, HEREFORD - FOR MR. G. NIVEN

REVISION A YARDWORK AMENDMENTS - JUNE 2006 REVISION B FURTHER WORK AMENDMENTS - APRIL 2006 REVISION C KITCHEN WITH REDUCED - AUG 2006

J R E T C H

J C H E M E

1:100 MAR 2006



1267.20