



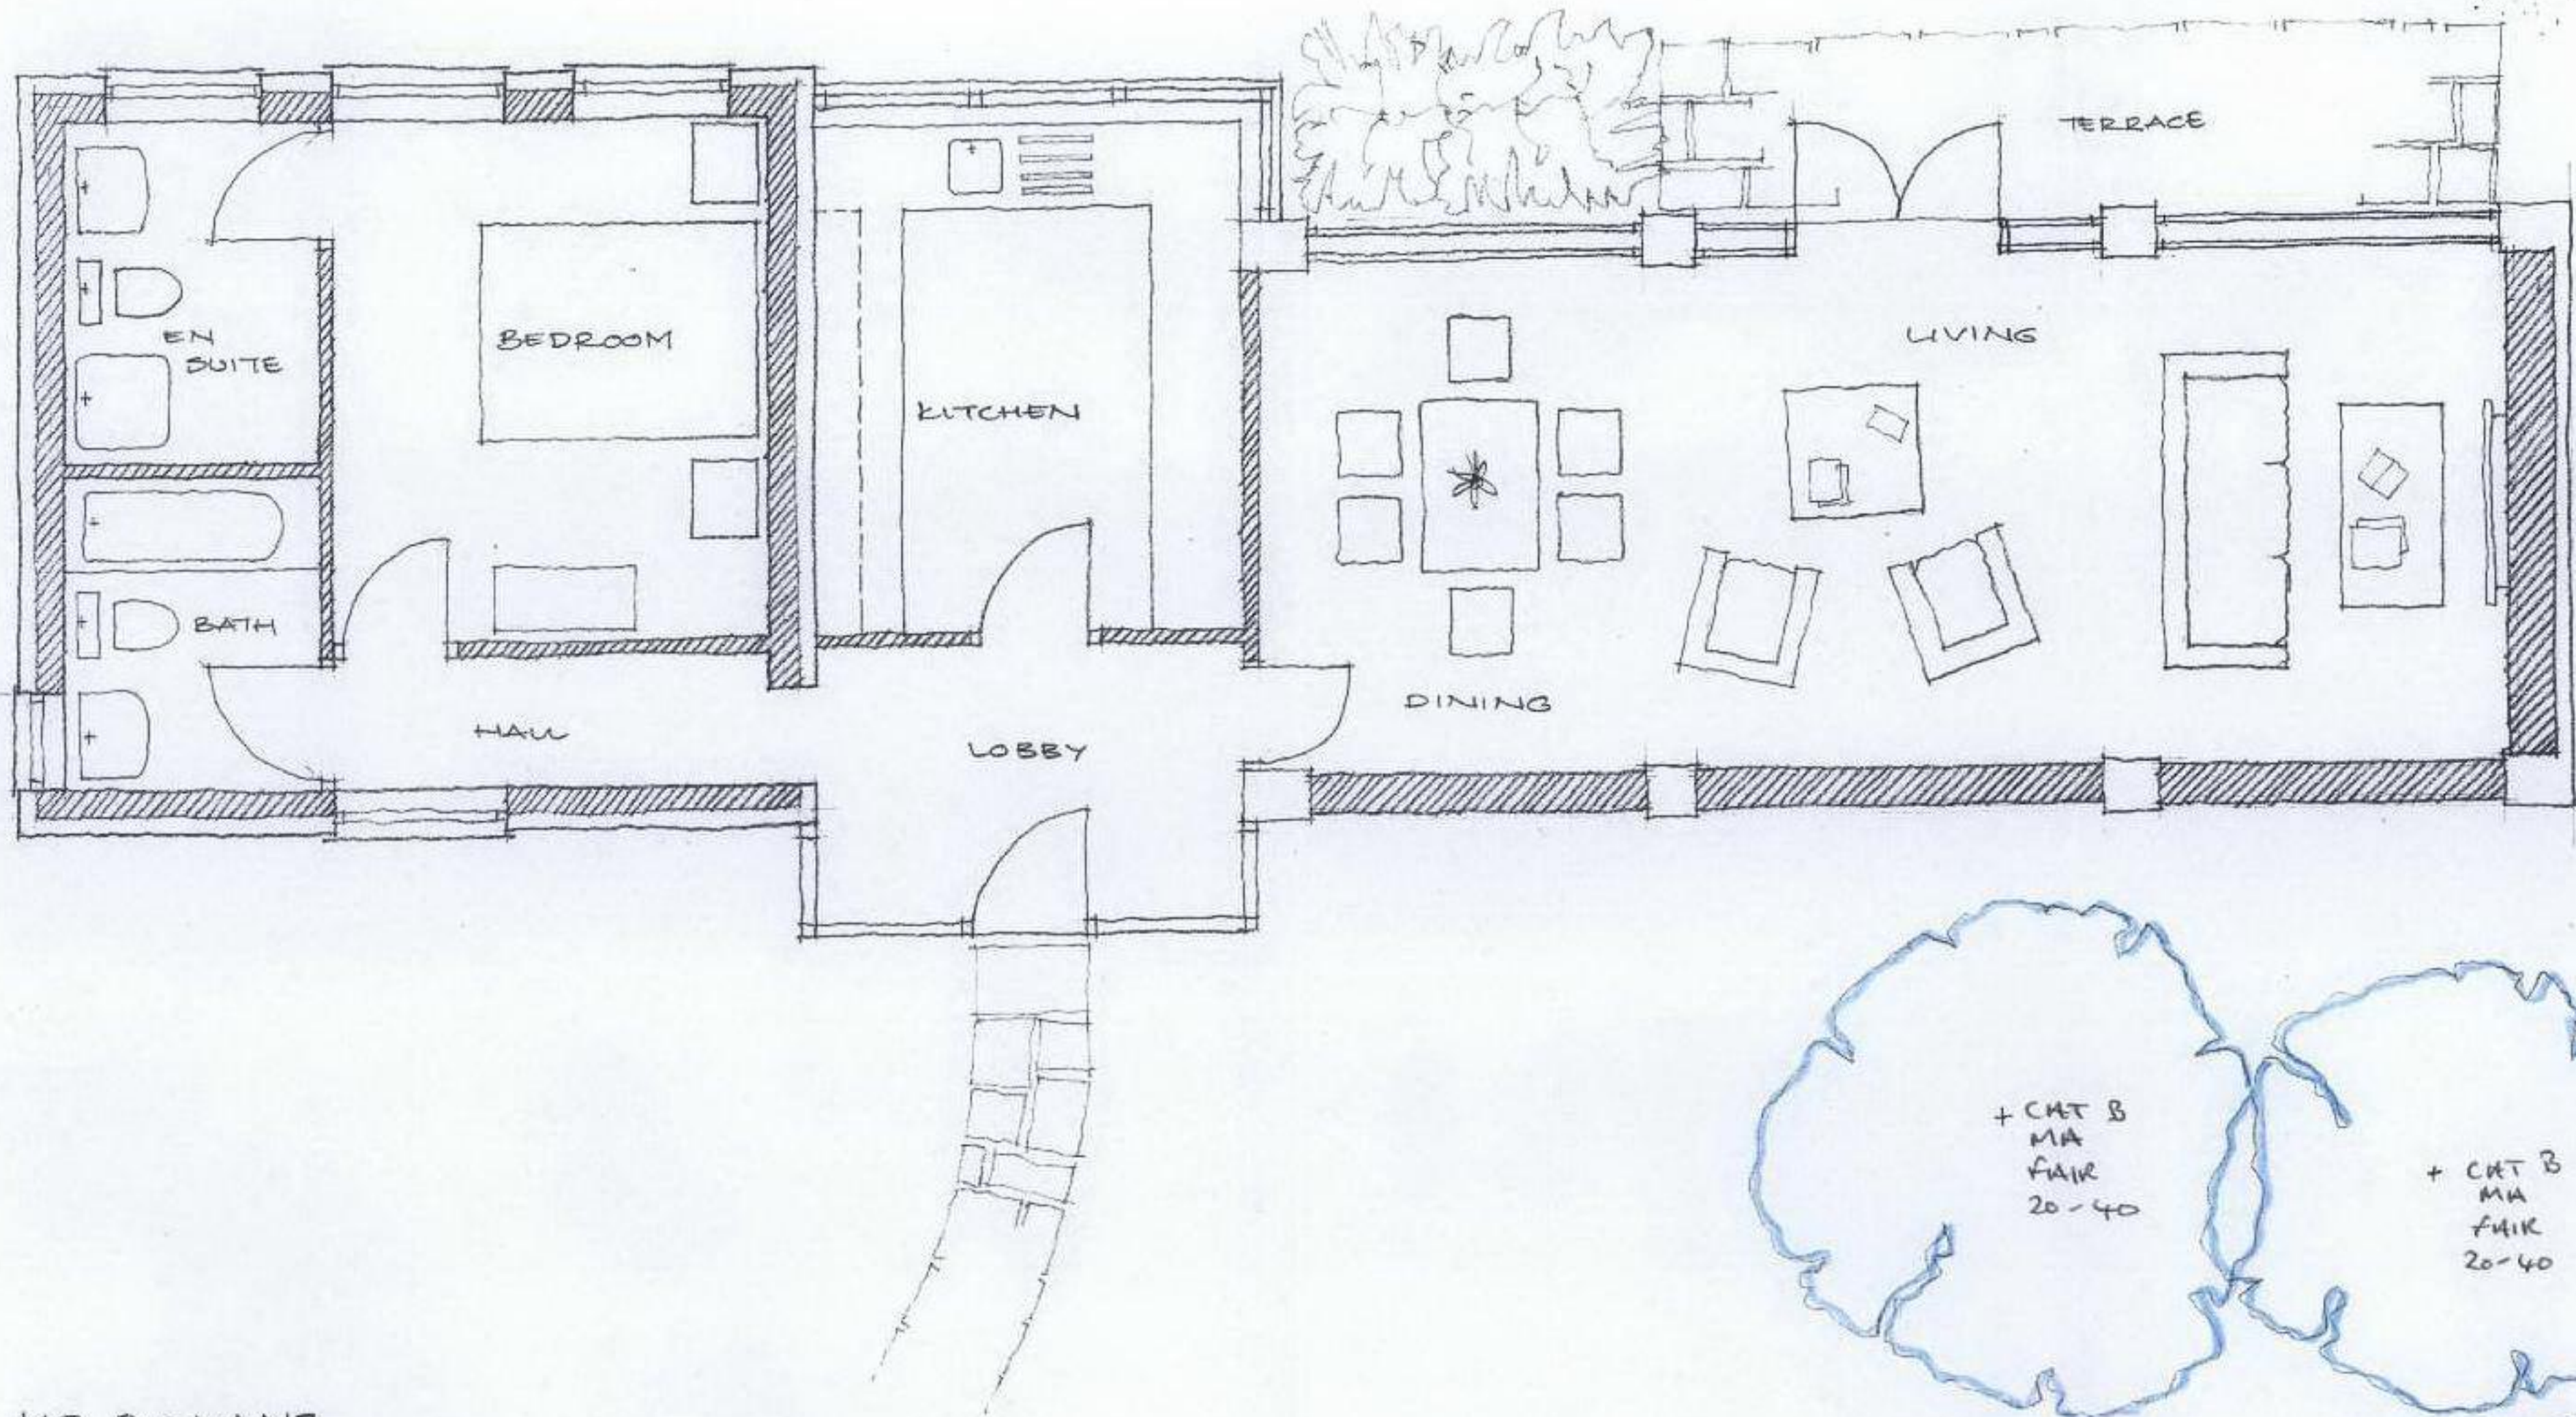

CE09/1701/F1

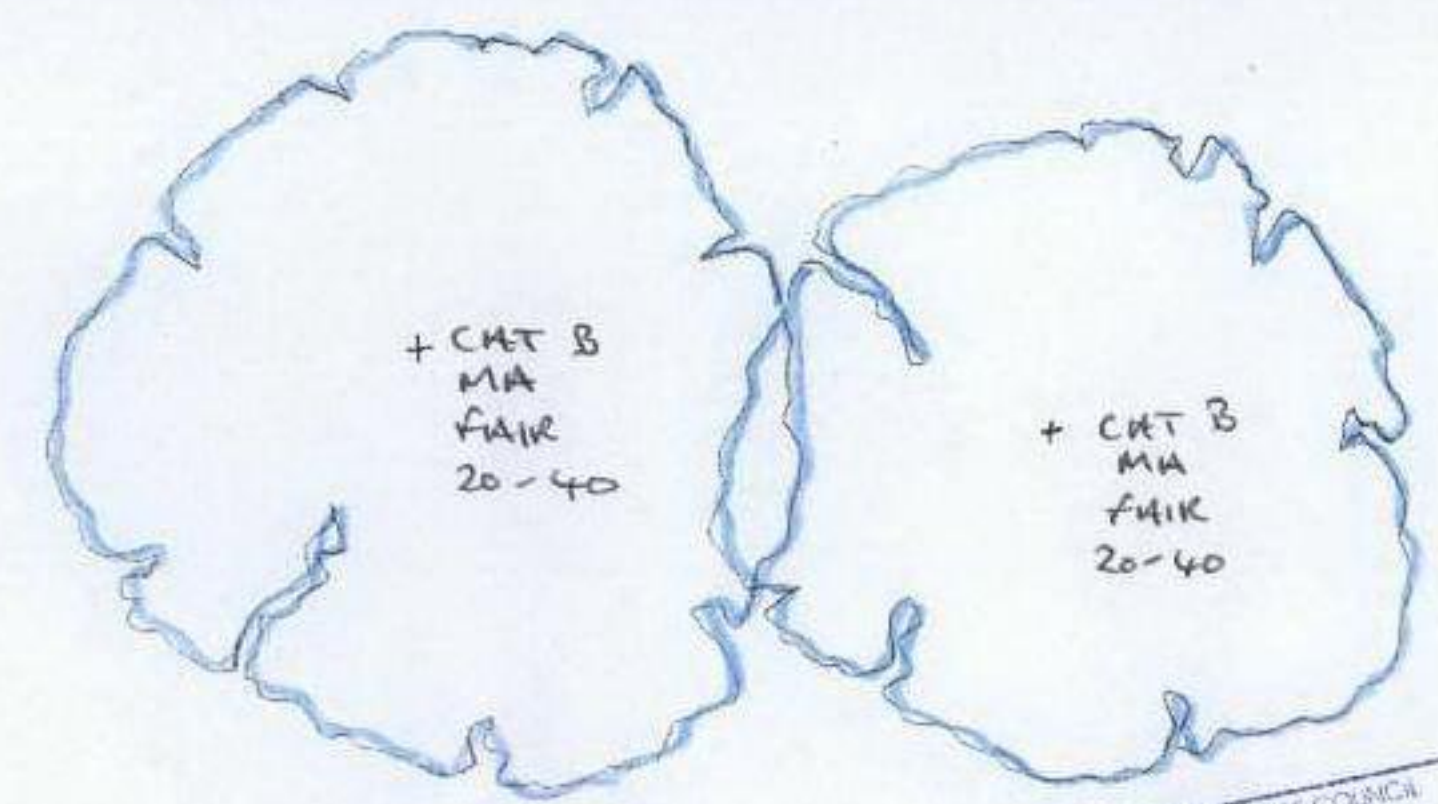

MR P EVANS
WHITESTONE
PROPOSED FLOOR PLAN
150 SEPT 07 2007.045
M.O.A.

SK ~ 001

HEREFORDSHIRE COUNCIL
PLANNING SERVICES
DEVELOPMENT CONTROL
17 APR 2009
To: _____
ACK'D _____