



NORTH ELEVATION - looking from drive




EAST ELEVATION




SOUTH ELEVATION



WEST ELEVATION

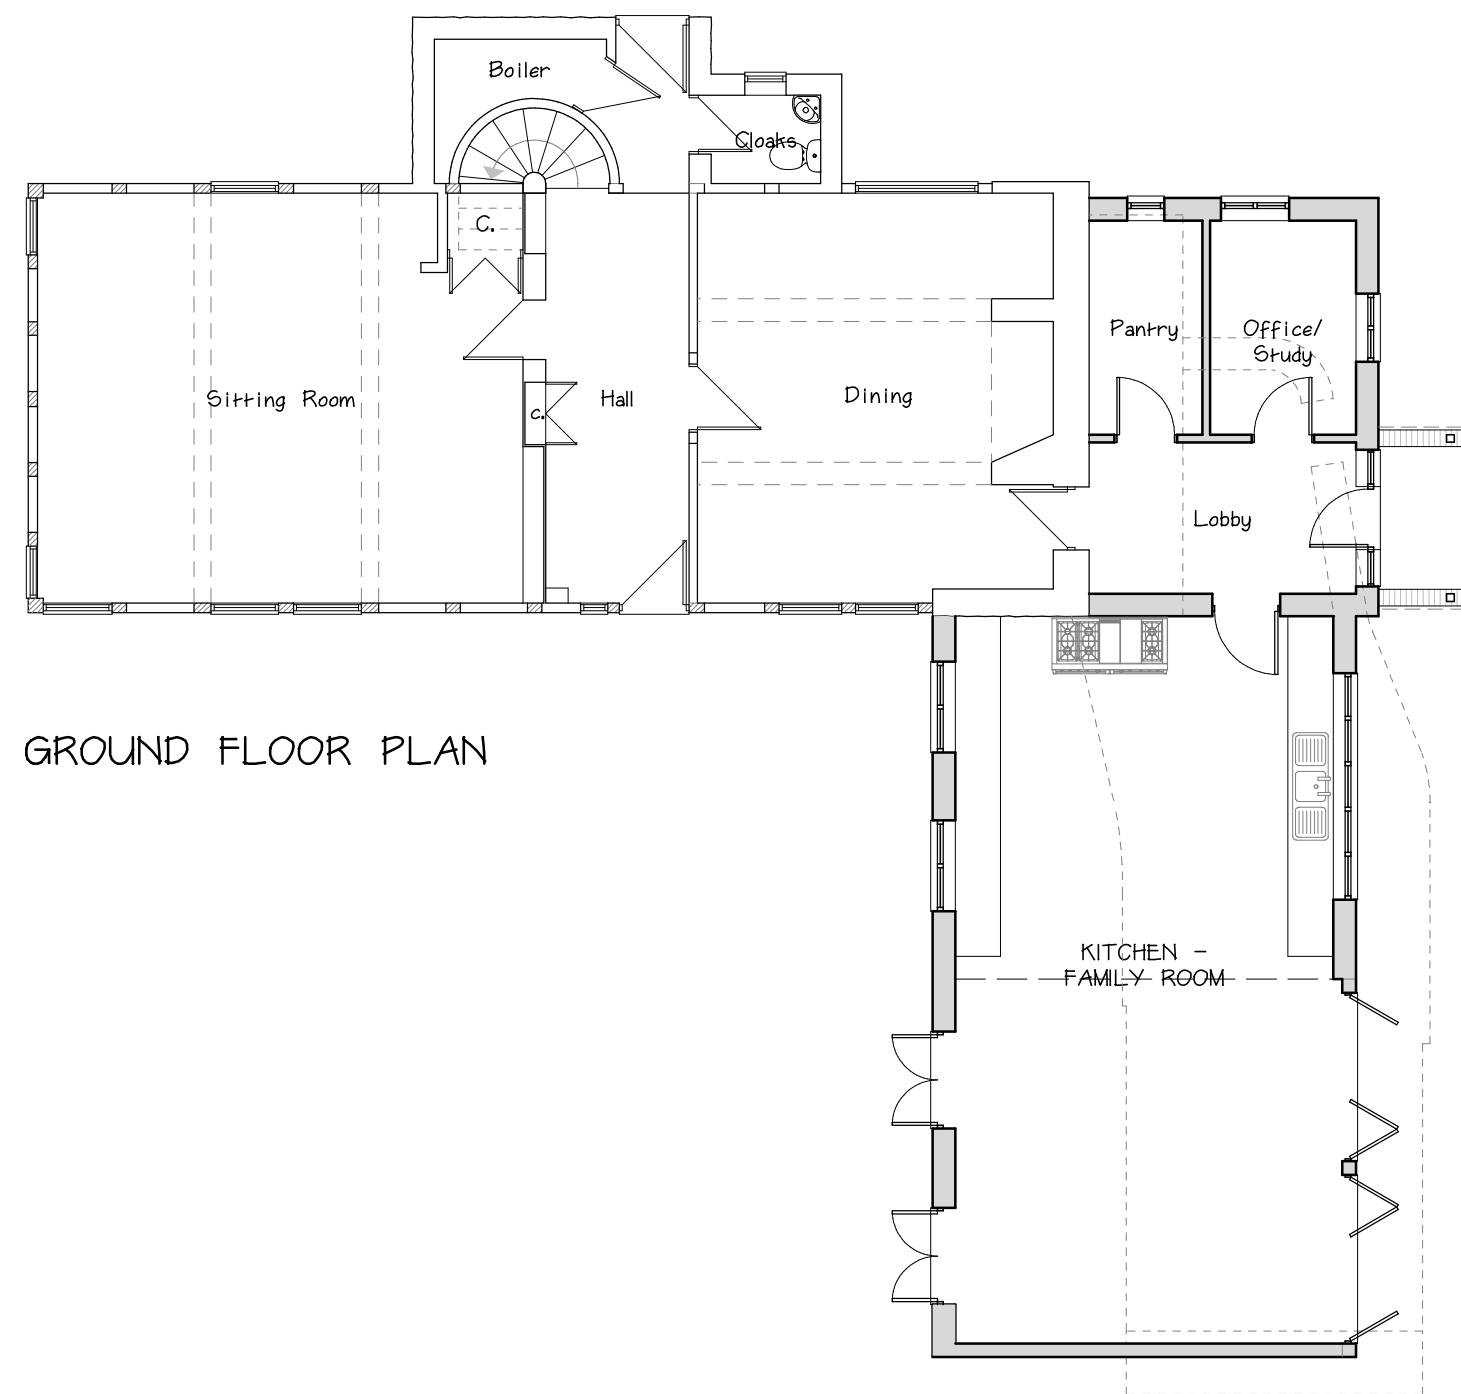

GROUND FLOOR PLAN

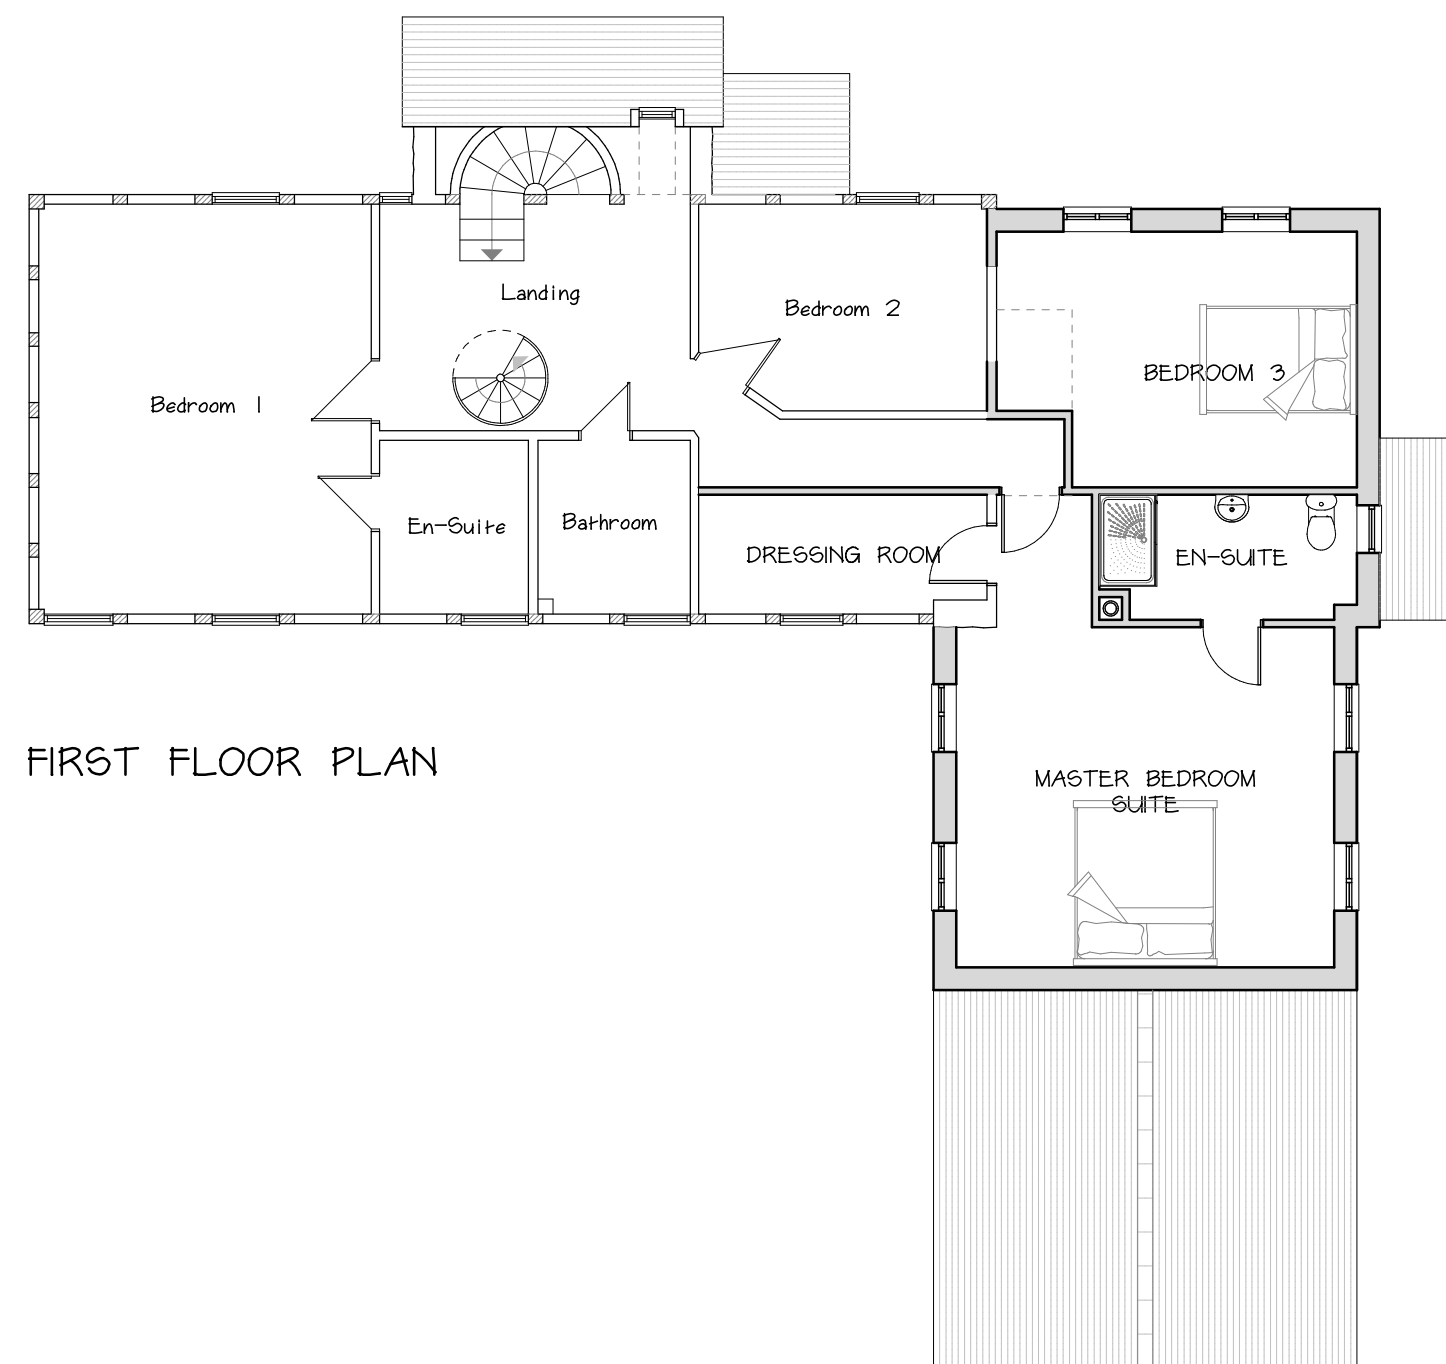

FIRST FLOOR PLAN