


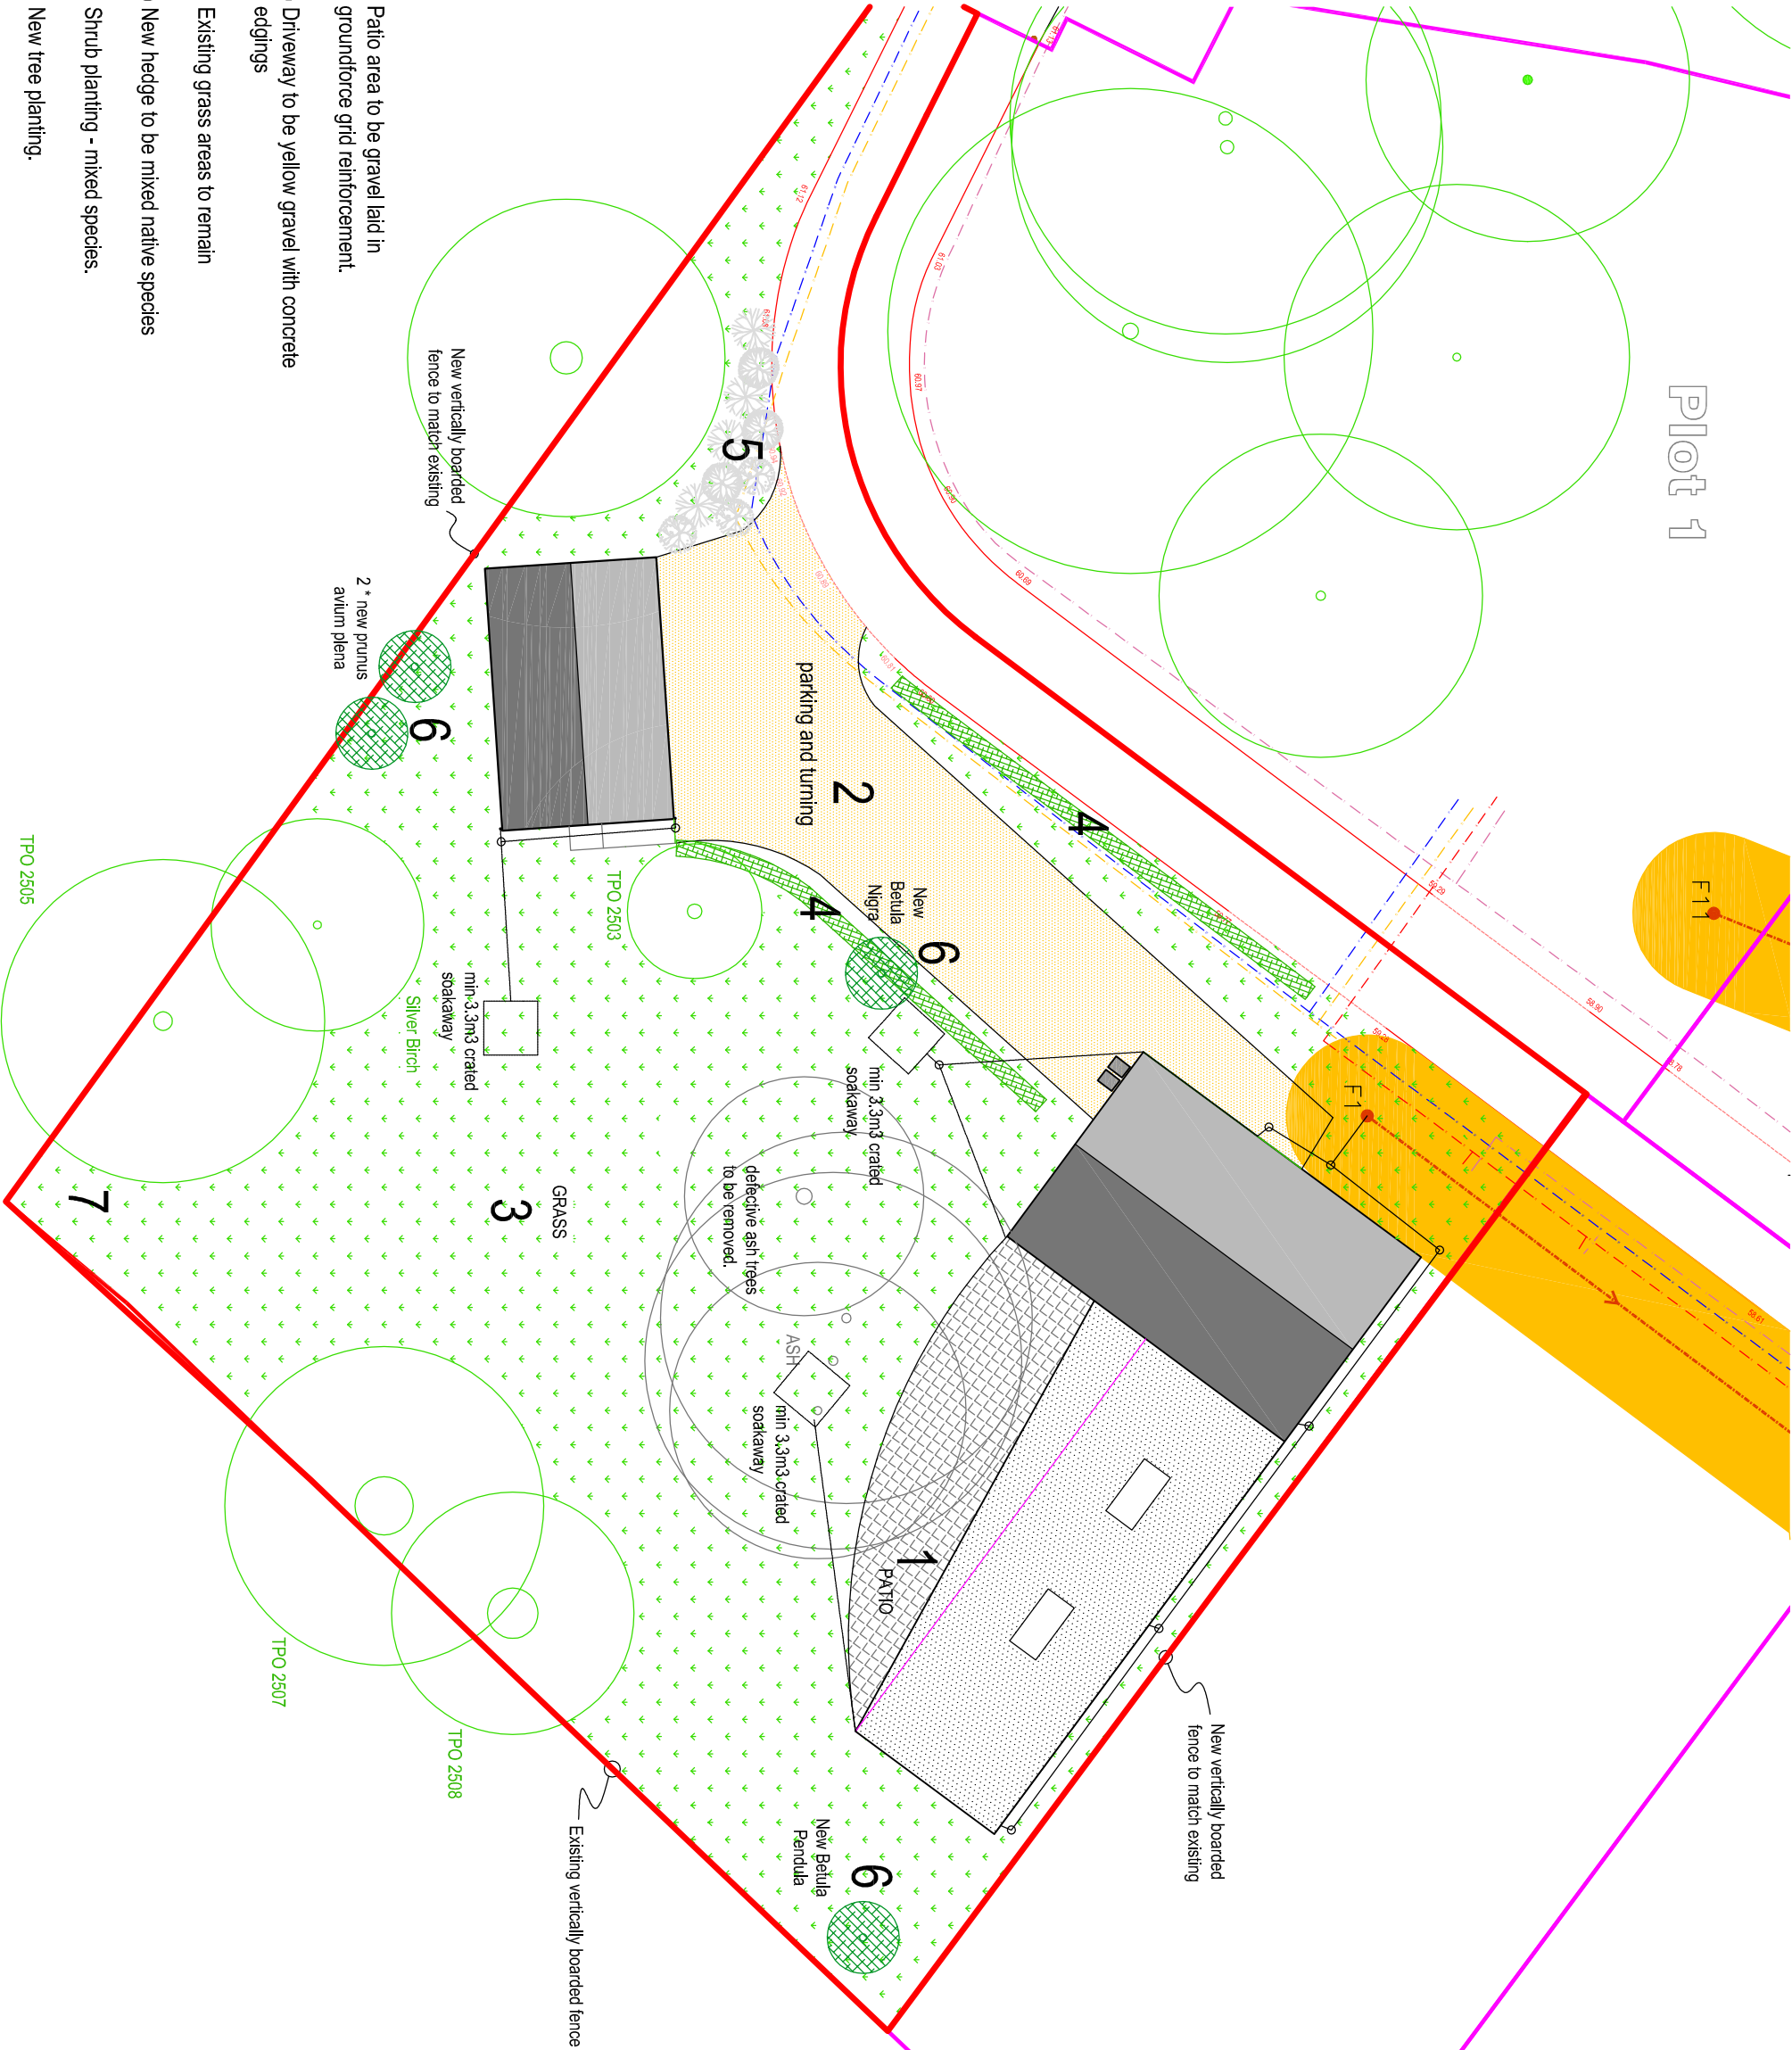

DRG NO: MP10.6C

PROPOSED SITE LAYOUT

PROPOSED DWELLING
PLOT 10, LAND OFF
ORDNANCE CLOSE
MORETON-ON-LUGG

FOR J MORRIS



D A FORREST
ARCHITECTURAL
SERVICES

3 Cherry Tree Court,
Bartestree,
Hereford, HR1 4DA
01432 851543
dan@dafas.co.uk

Scale 1:250 @ a3 Date August 2019