


HORTON HOUSE 1ST FLOOR
AS PROPOSED 1:100

Revision B

11. Sept. 2010

N / 101951 / L

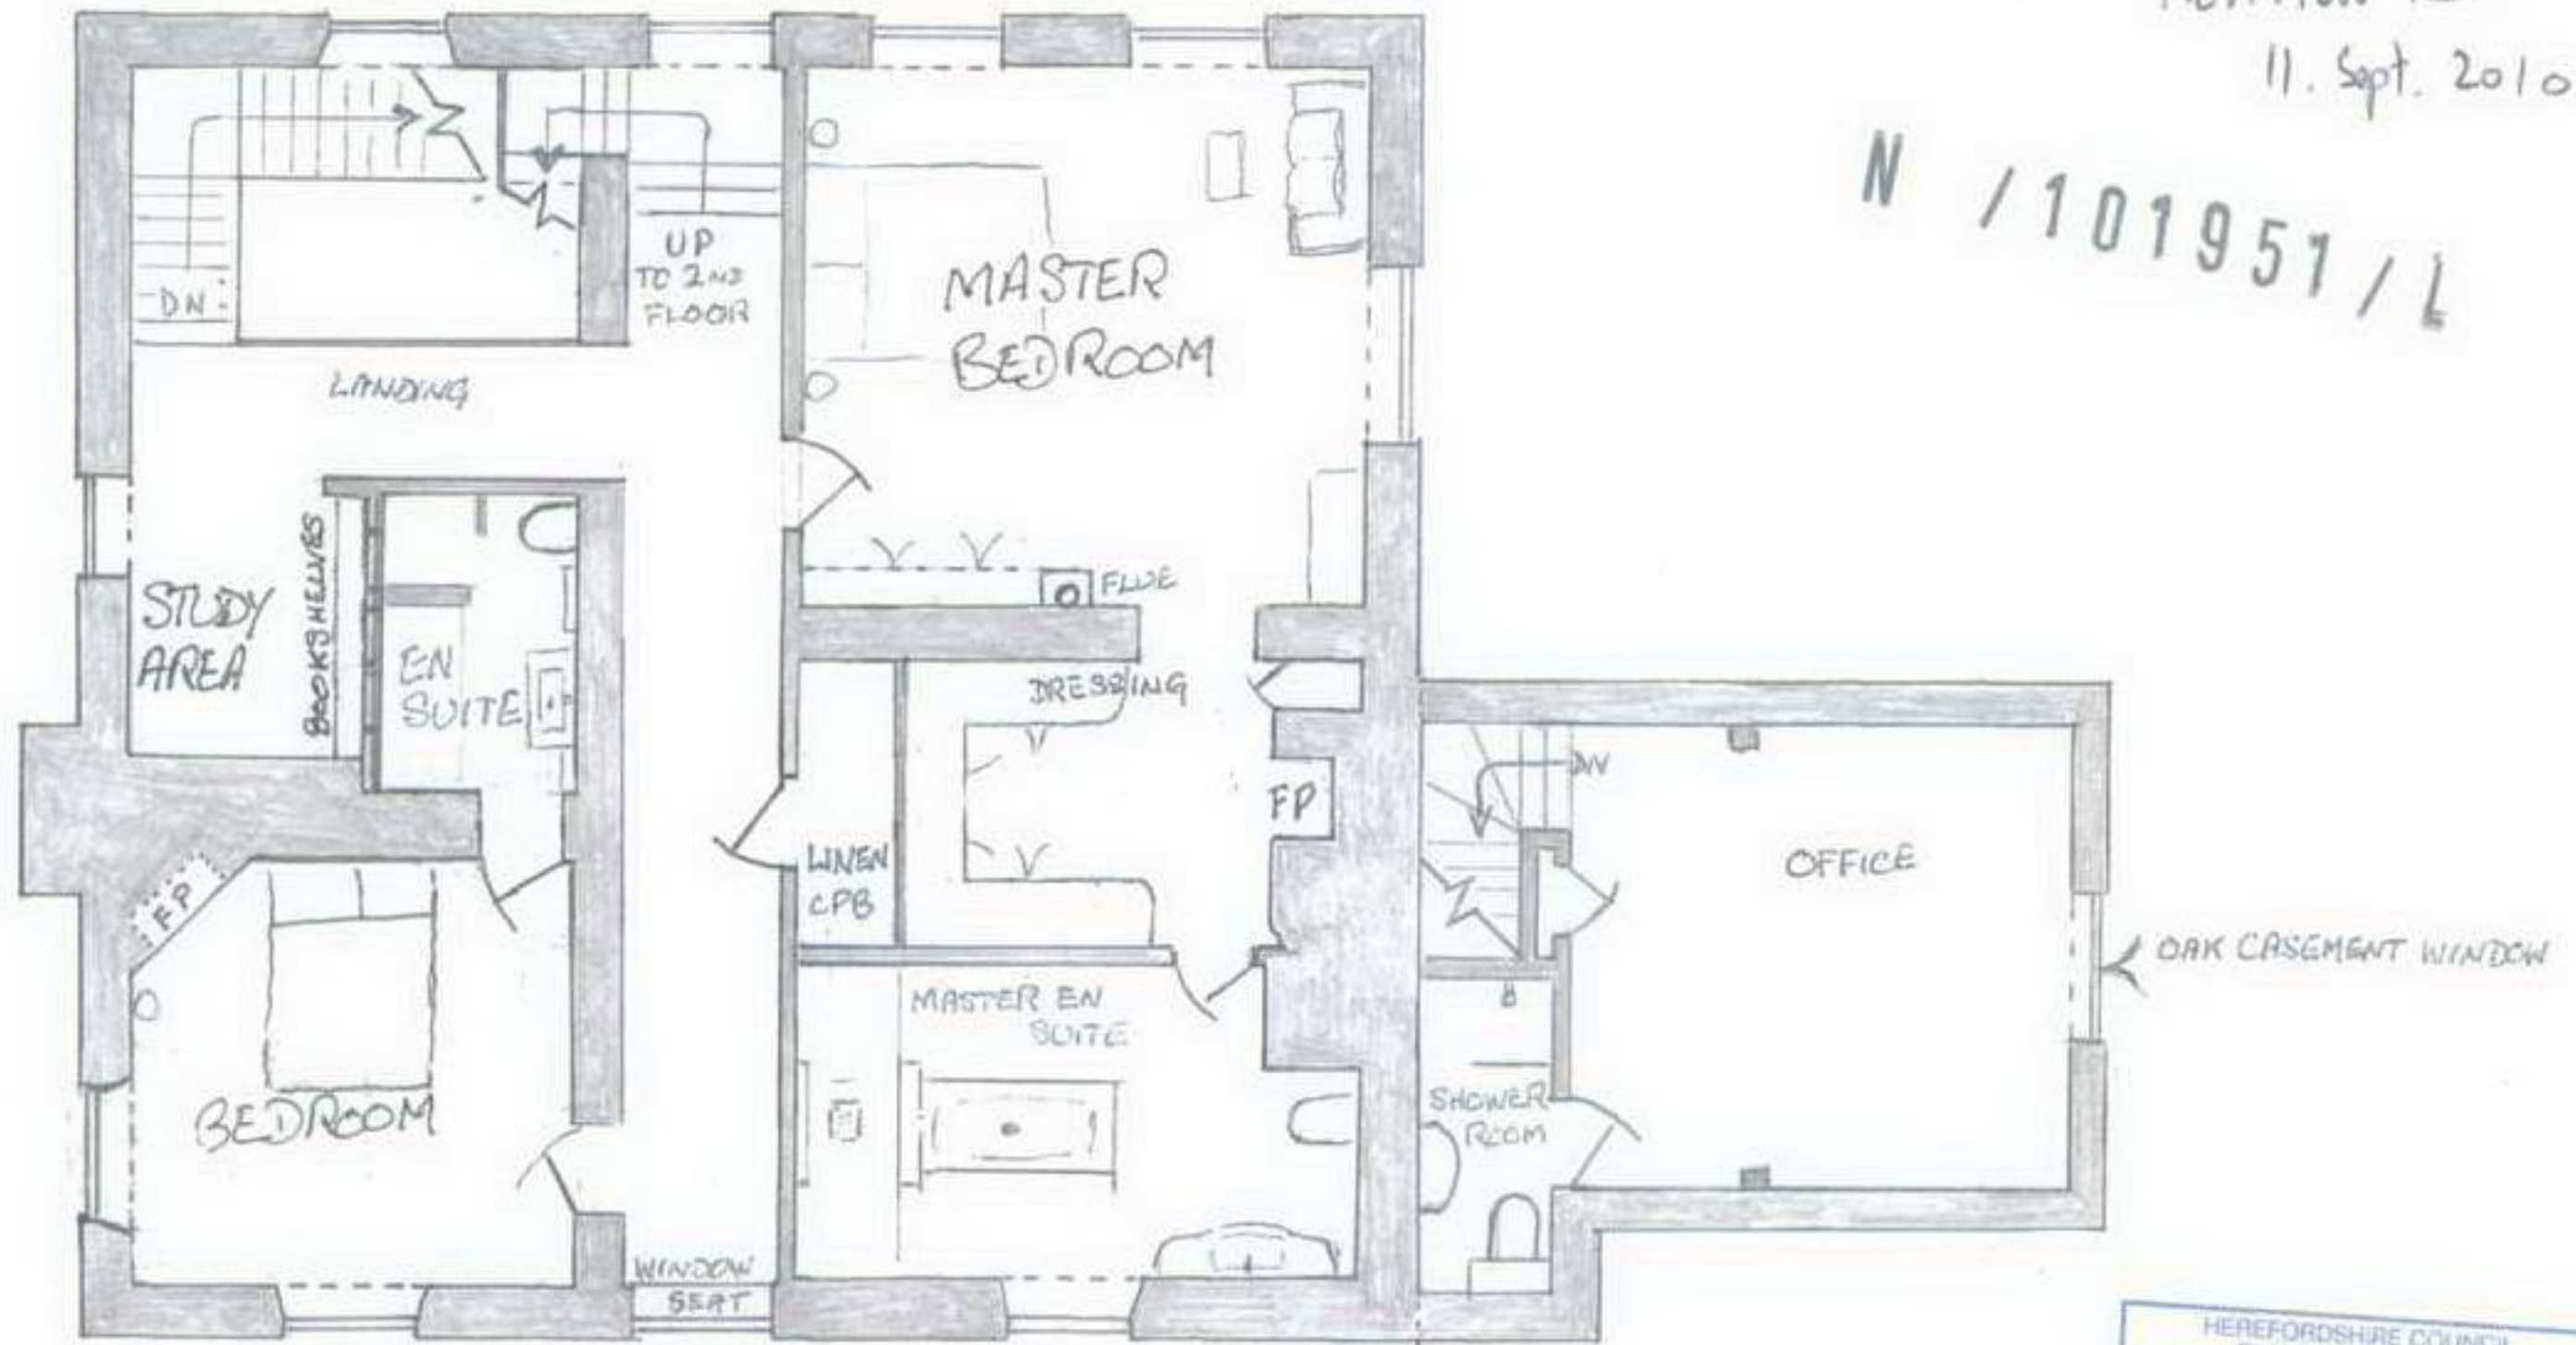

HEREFORDSHIRE COUNCIL
PLANNING SERVICES
DEVELOPMENT CONTROL

14 SEP 2010

To: _____
Ack'd _____ File _____