




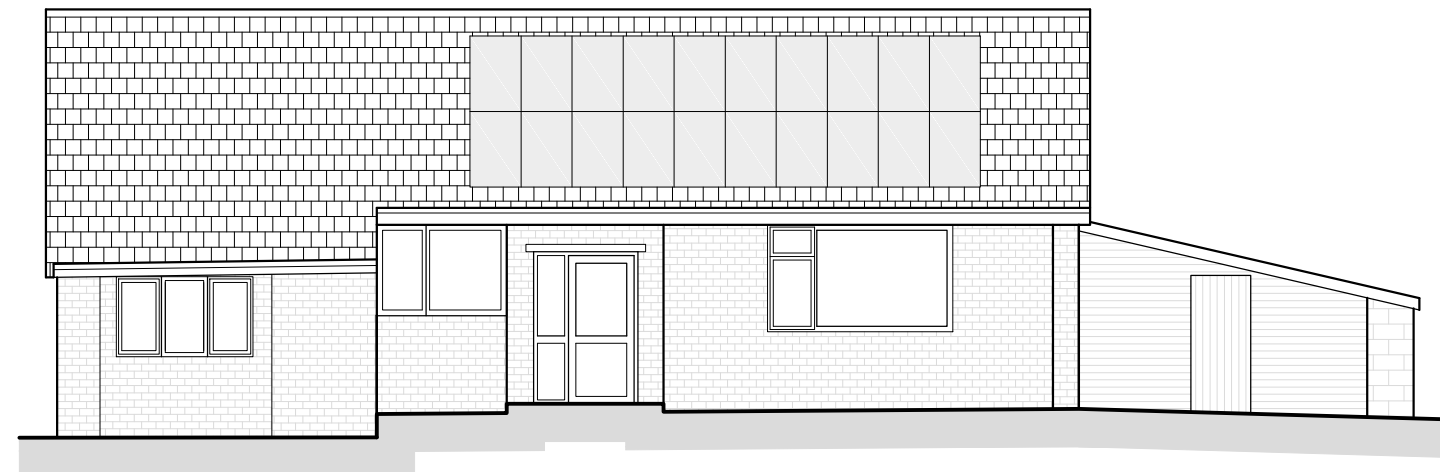


South Elevation
1:100 @ A3

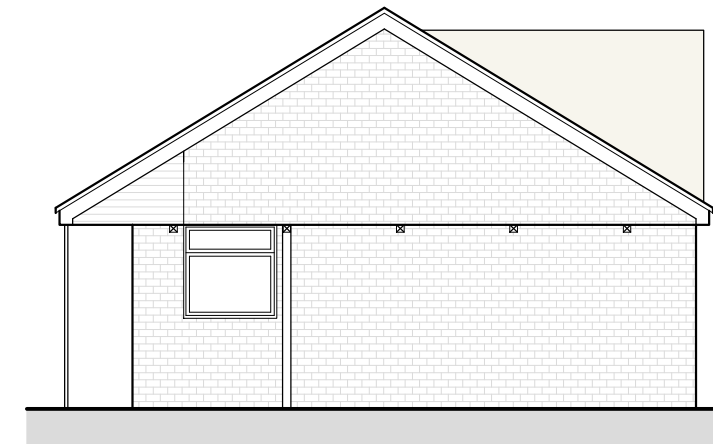

East Elevation
1:100 @ A3

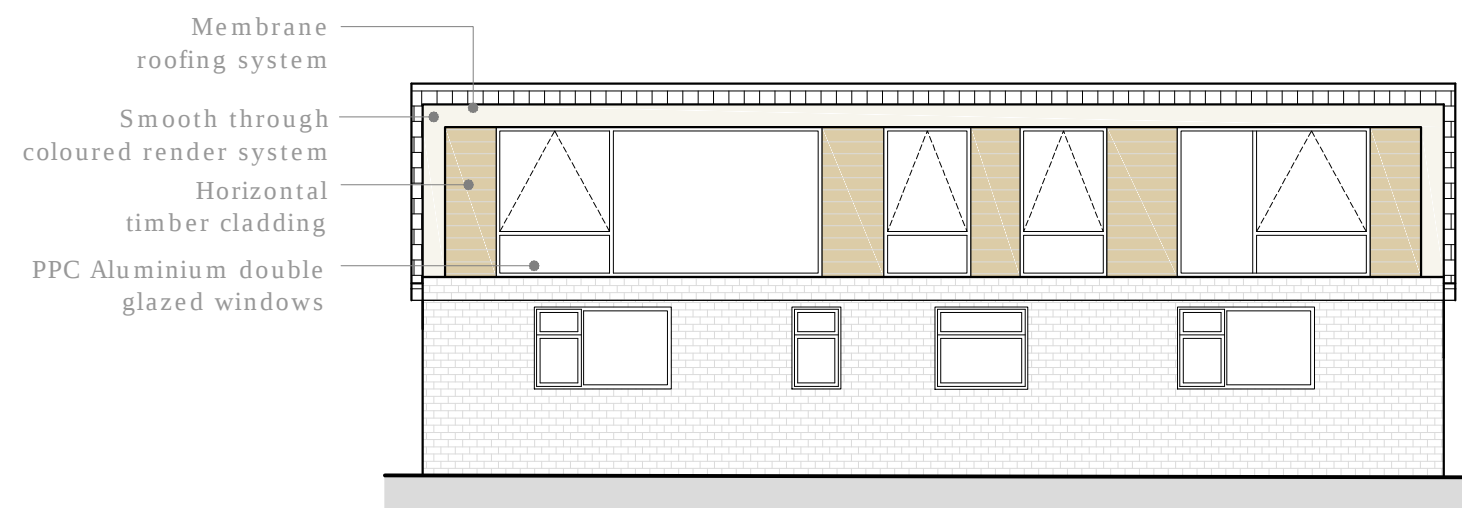

North Elevation
1:100 @ A3

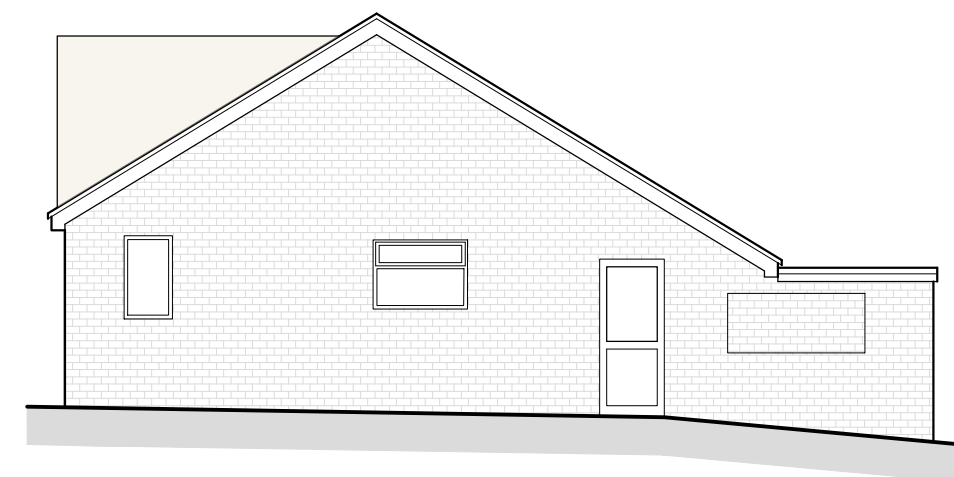

West Elevation
1:100 @ A3