
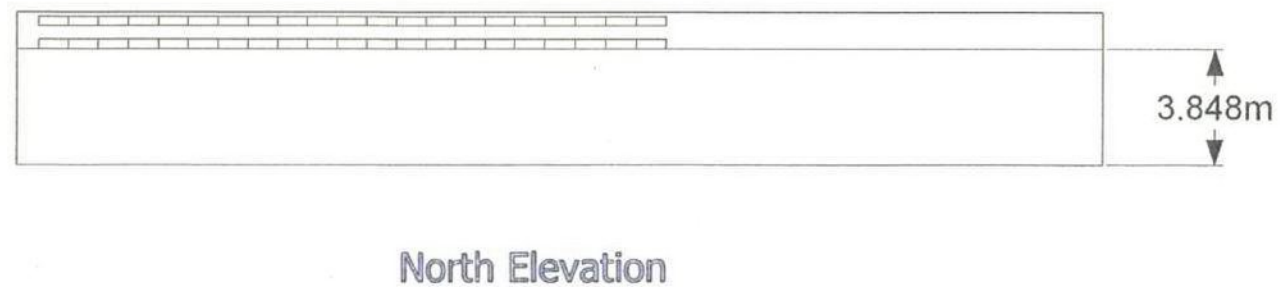
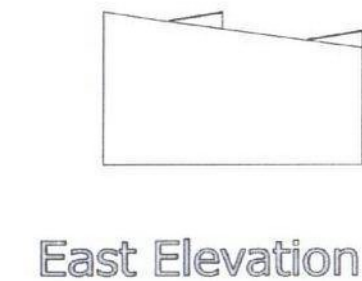
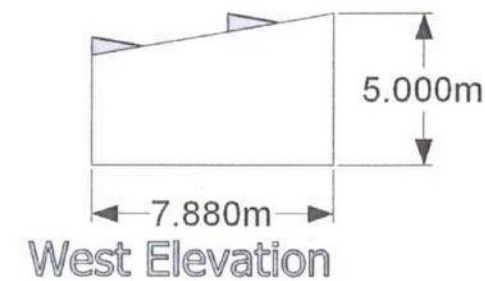
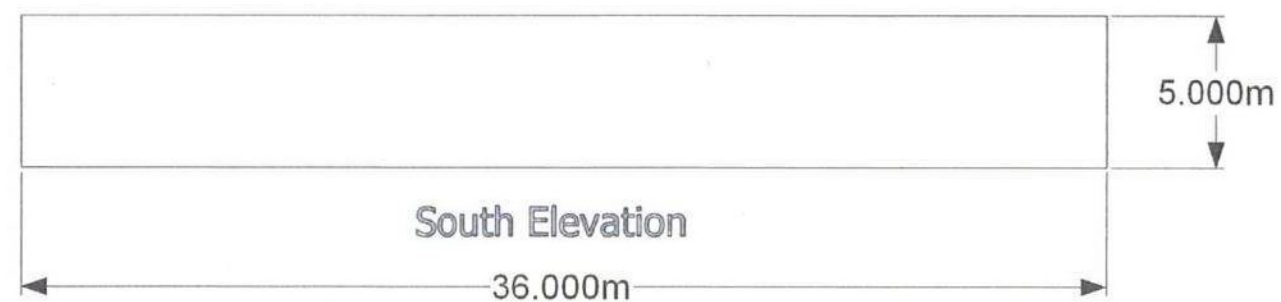
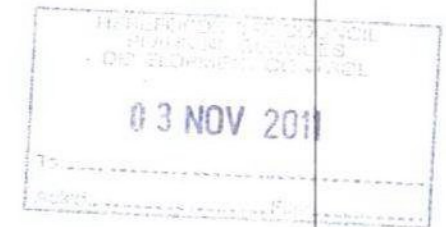


SD_HR13PB_003_Elevations

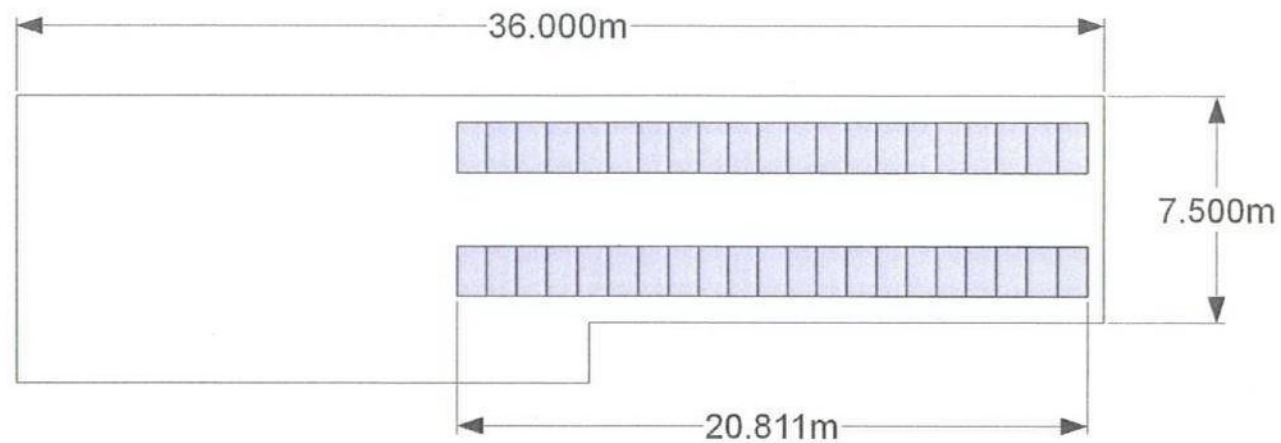

Client: Simon Dent
 Address: The White House, Preston Wynne,
 Herefordshire, HR1 3PB
 System Size: 9.87 kWp
 Module Type: Moser Baer MBPV-CAAP - 235Wp
 Number of Modules: 42

Scale: 1:250 @ A3 (Dimensions in m)
 Drawn By: CF
 Date: 02/11/2011
 Orientation: North West
 Inclination: 10 Degrees
 Module Dimensions: 1661mm x 991mm x 37mm

Countrywide Renewable Energy
 Wharton Court
 Leominster
 Herefordshire
 HR6 0NX
 01568 610077