

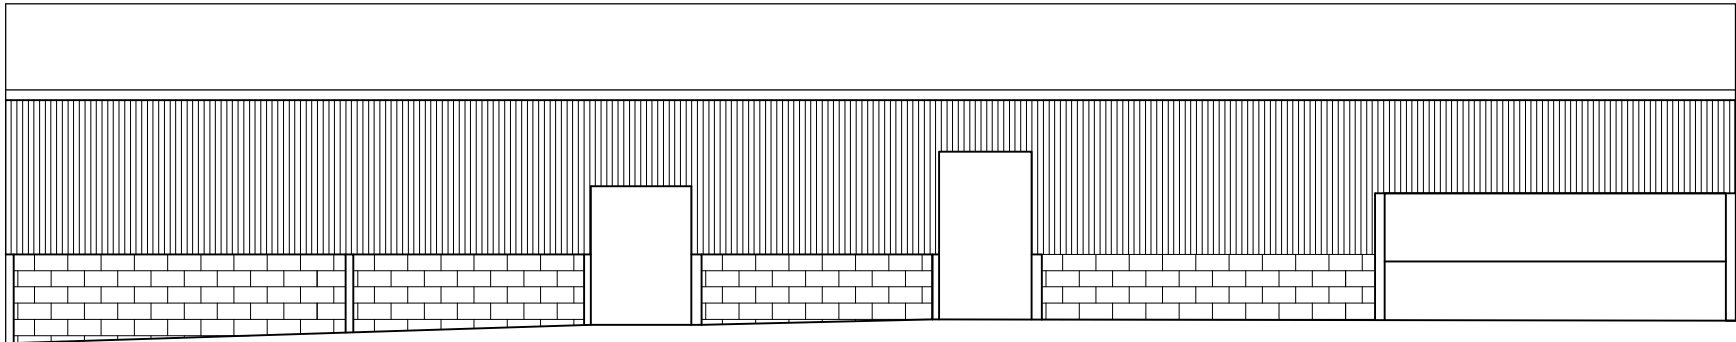


BUILDING B EXISTING NORTH AND WEST ELEVATIONS 1:100

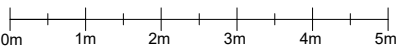

B - North Elevation

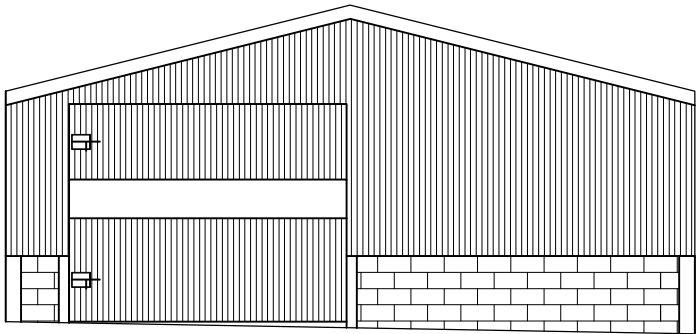

B - West Elevation