




End Elevation

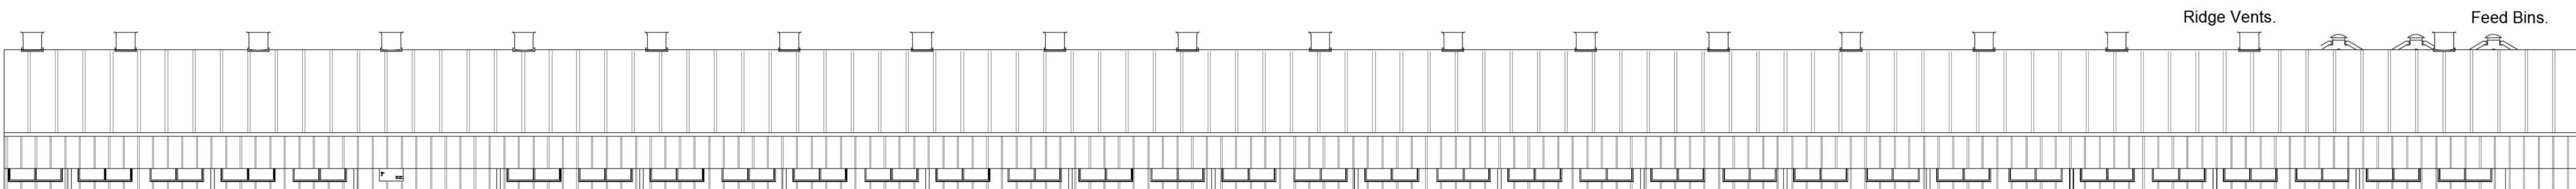


Side Elevation

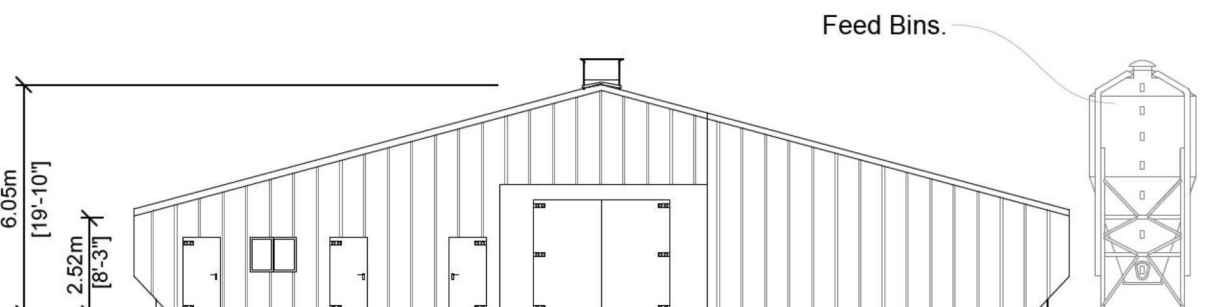

End Elevation

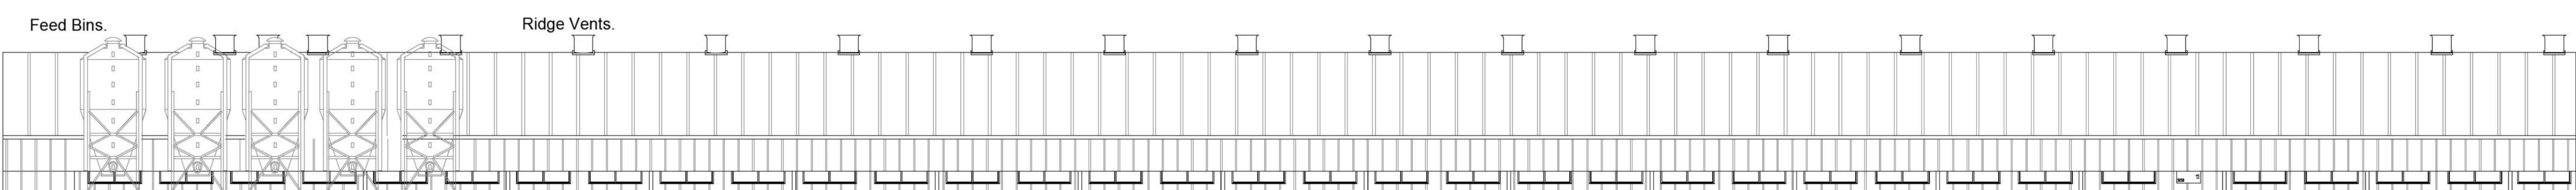

Side Elevation

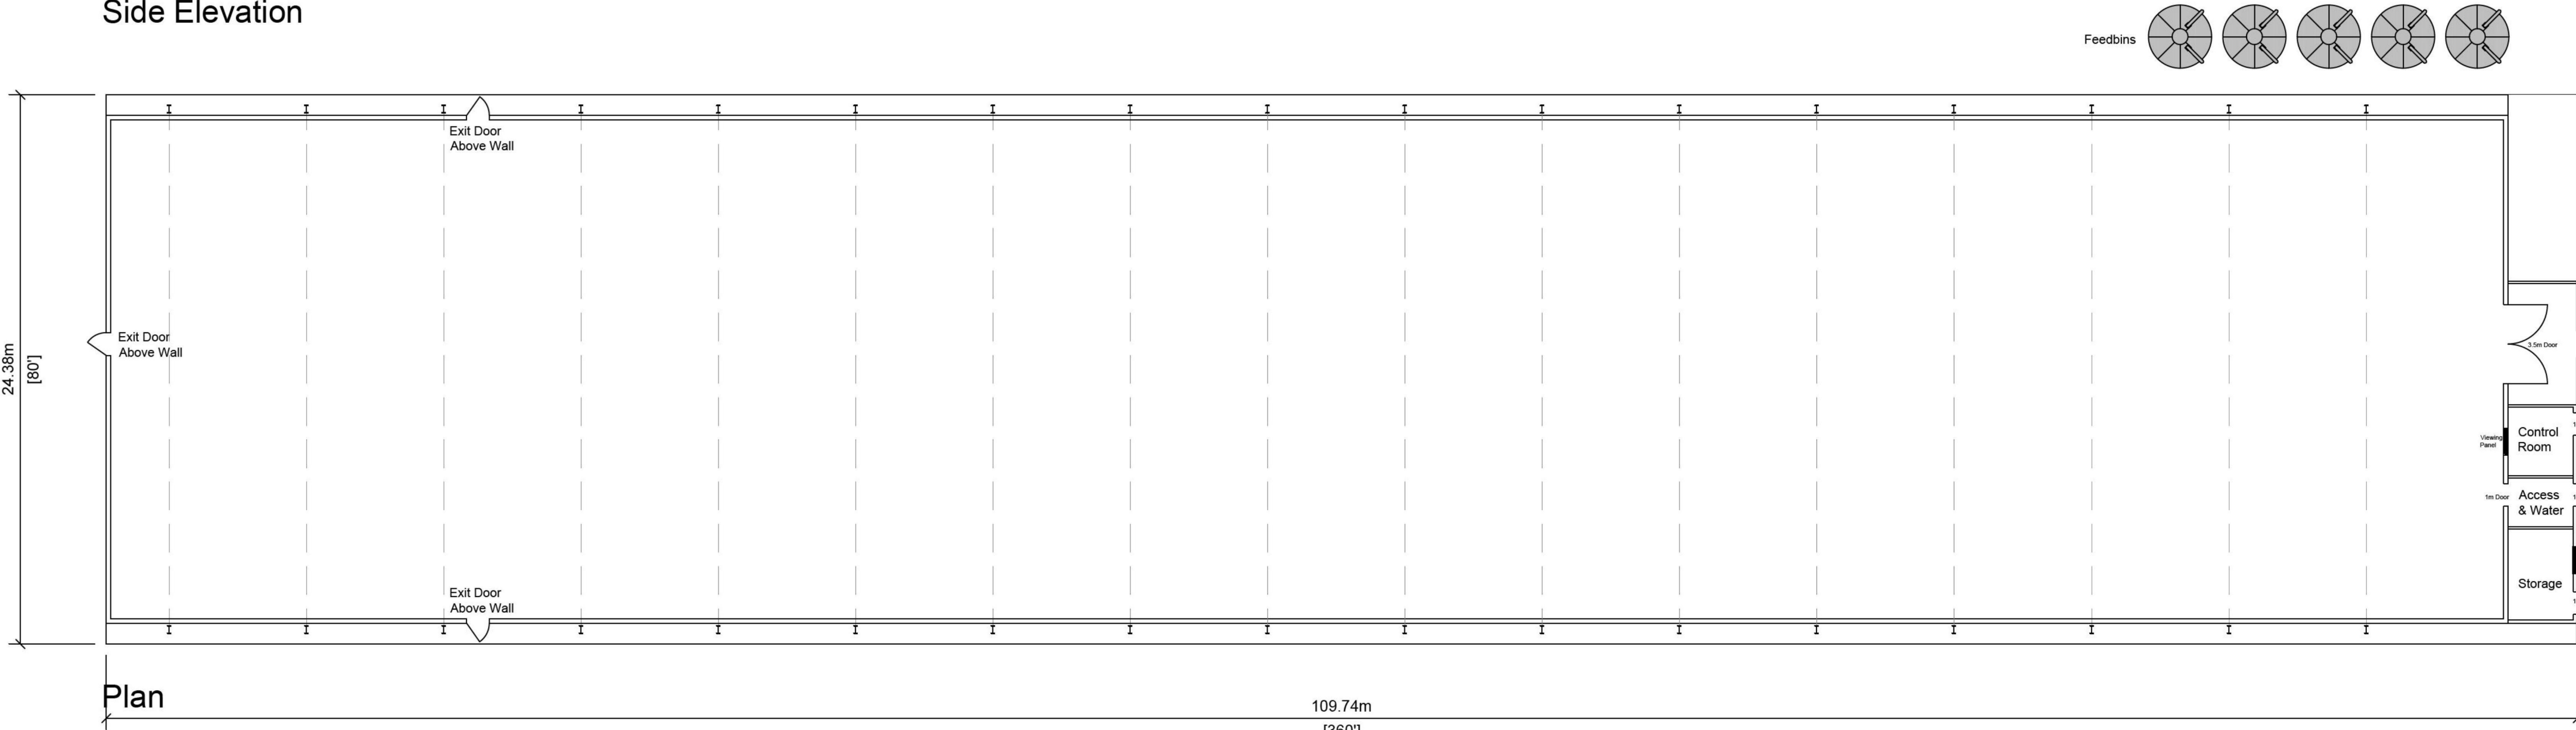

Plan

Building Measurements
A, B & C - 360ft x 80ft (2675.4 M²)

Amendments:

BERRYS

Newchurch Farm
Kinnersley
Hereford. HR3 6QQ

Tel: 01544 598080
www.berrybros.com

Client:

Wetmore Farms Ltd

Project:

Proposed Replacement of Poultry Sheds at
Wetmore Farm, Onibury, SY7 9BH

Drawing:

Poultry unit elevations and plan

Drawing Number:

HA19768/03

Rev.

Scale

1:200

Paper

A1

Drawn By:

SD

Date:

Dec 2015