


Maybury House

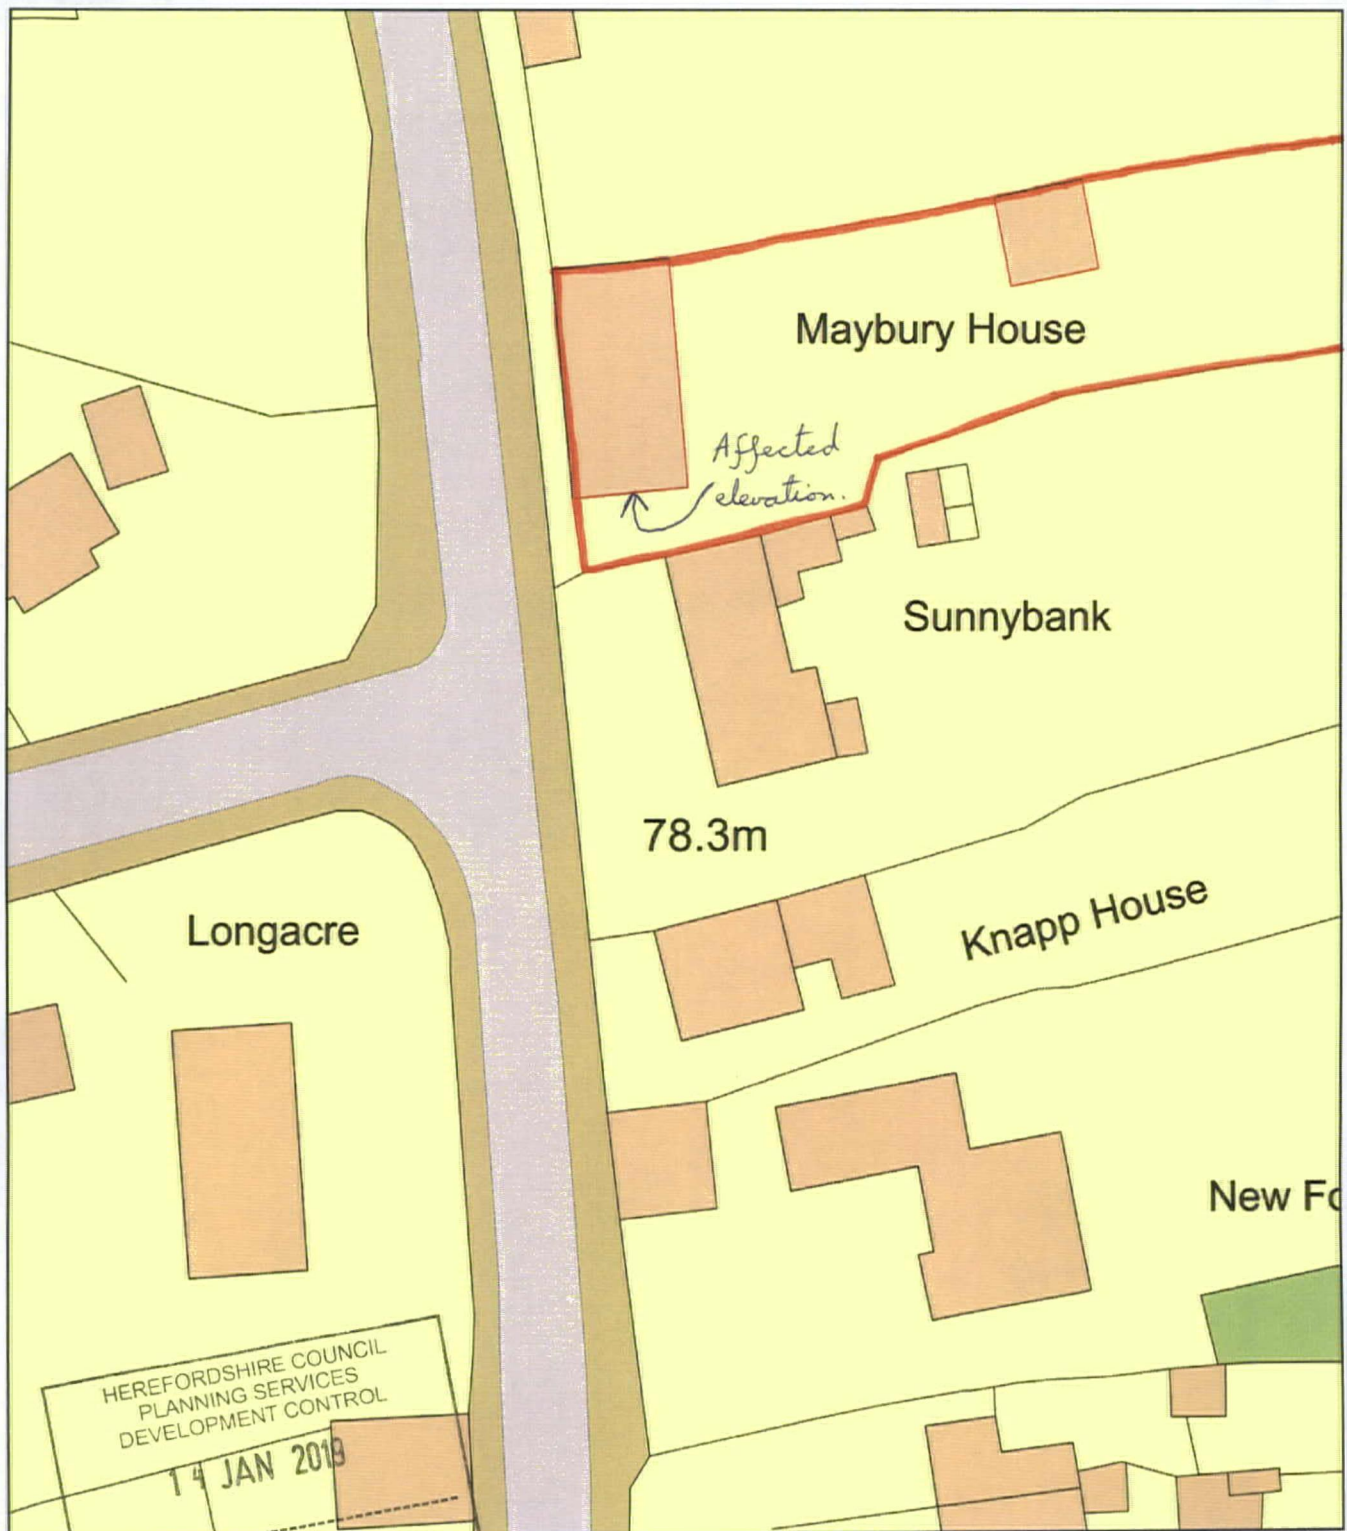

HEREFORDSHIRE COUNCIL
PLANNING SERVICES
DEVELOPMENT CONTROL

14 JAN 2019

To: _____
Ack'd: _____ File: _____



Plan Produced for: Listed Planning consent

Date Produced: 12 Jan 2019

Plan Number/Project ID: TQRQM19012154514168

Scale: 1:500 @ A4