




- Site Boundary
- Proposed Habitat Loss (1.750 ha)
- Compensatory Planting Area at 1:1.5 Replacement Ratio (2.624 ha)

client	Barratt Homes		
project title	Land at Hildersley Farm, Hildersley, Ross on Wye		
drawing title	Proposed Dormouse Mitigation Plan (Sheet 1 of 2)		
date	15 JANUARY 2021	drawn by	TC
drawing number	edp5226_d001f	checked	KH
scale	1:2,500 @ A3	QA	RB



Registered office: 01285 740427 - www.edp-uk.co.uk - info@edp-uk.co.uk

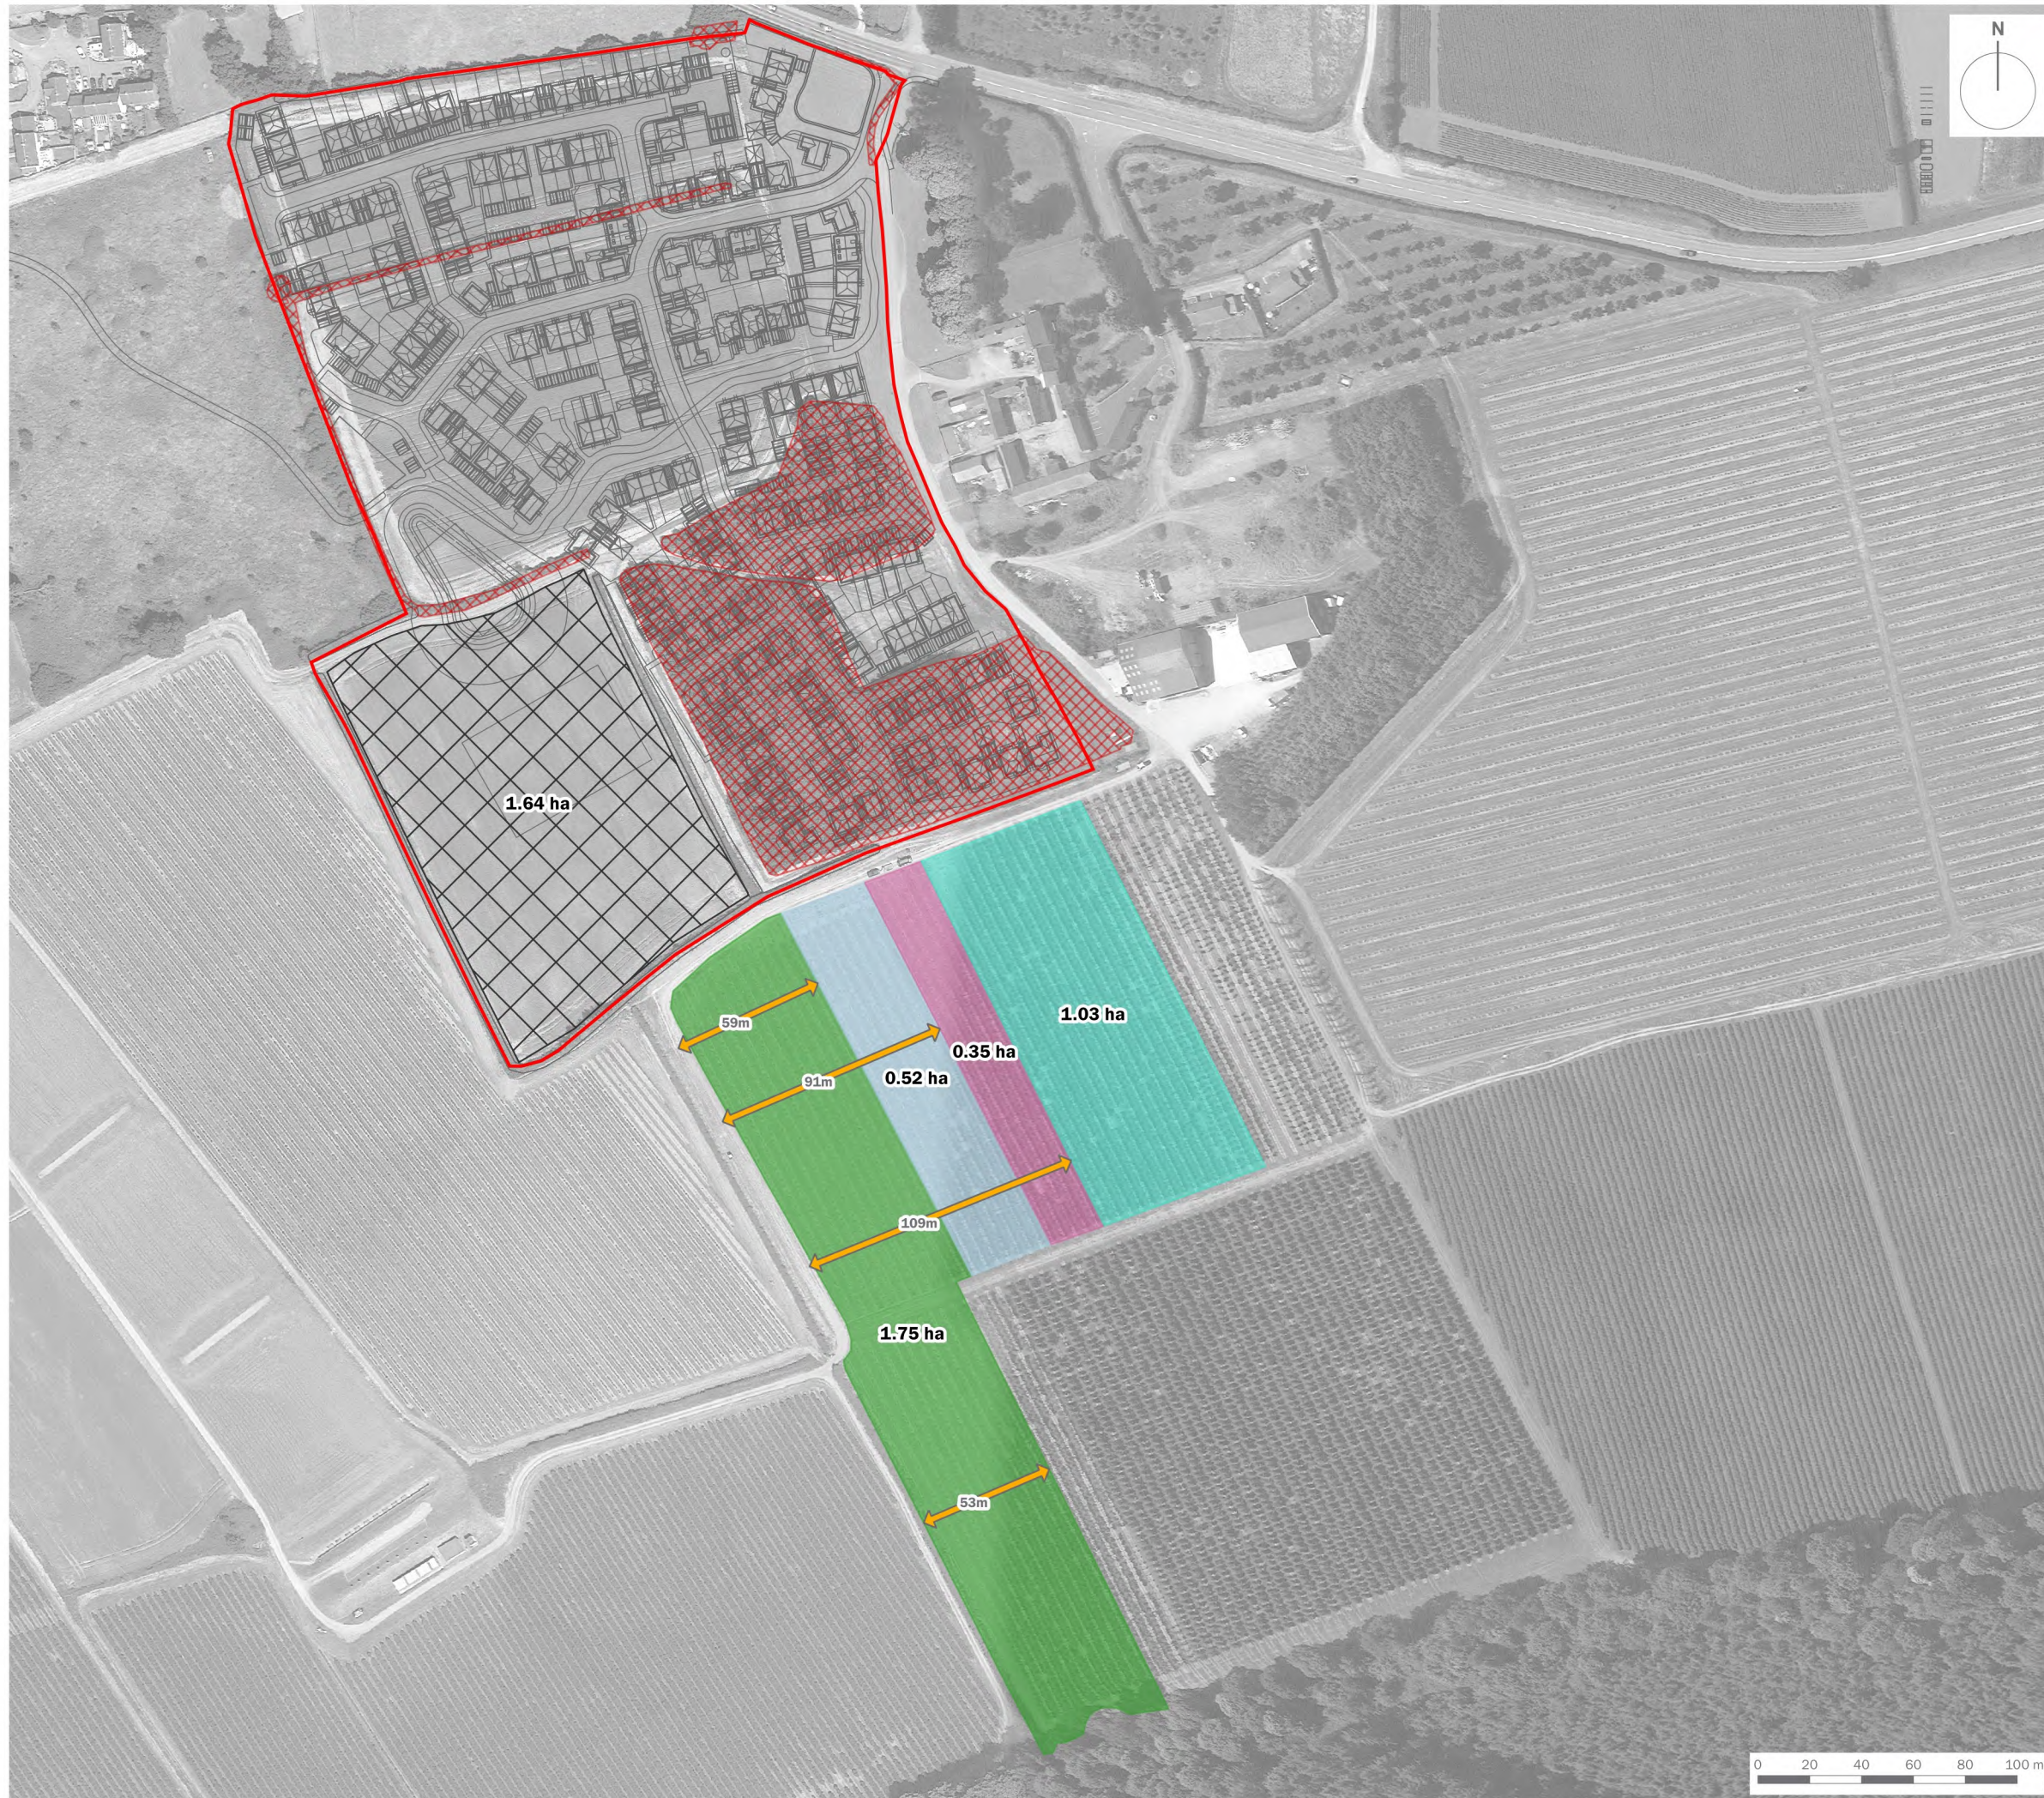

- Site Boundary
 - Proposed Habitat Loss (1.750 ha)
 - Compensatory Planting Area at 1:1 Replacement Ratio (1.750 ha)
- Net Gain Licensing Requirements
- 30% Net Gain Allowance (0.525 ha)
 - 50% Net Gain Allowance (0.525 ha + 0.350 ha)
 - Residual Mitigation Area Available
 - Informal Open Space/SUDS Requirements

client
Barratt Homes

project title
Land at Hildersley Farm, Hildersley, Ross on Wye

drawing title
Proposed Dormouse Mitigation Plan (Sheet 2 of 2)

date	15 JANUARY 2021	drawn by	TC
drawing number	edp5226_d001f	checked	KH
scale	1:2,500 @ A3	QA	RB



Registered office: 01285 740427 - www.edp-uk.co.uk - info@edp-uk.co.uk