


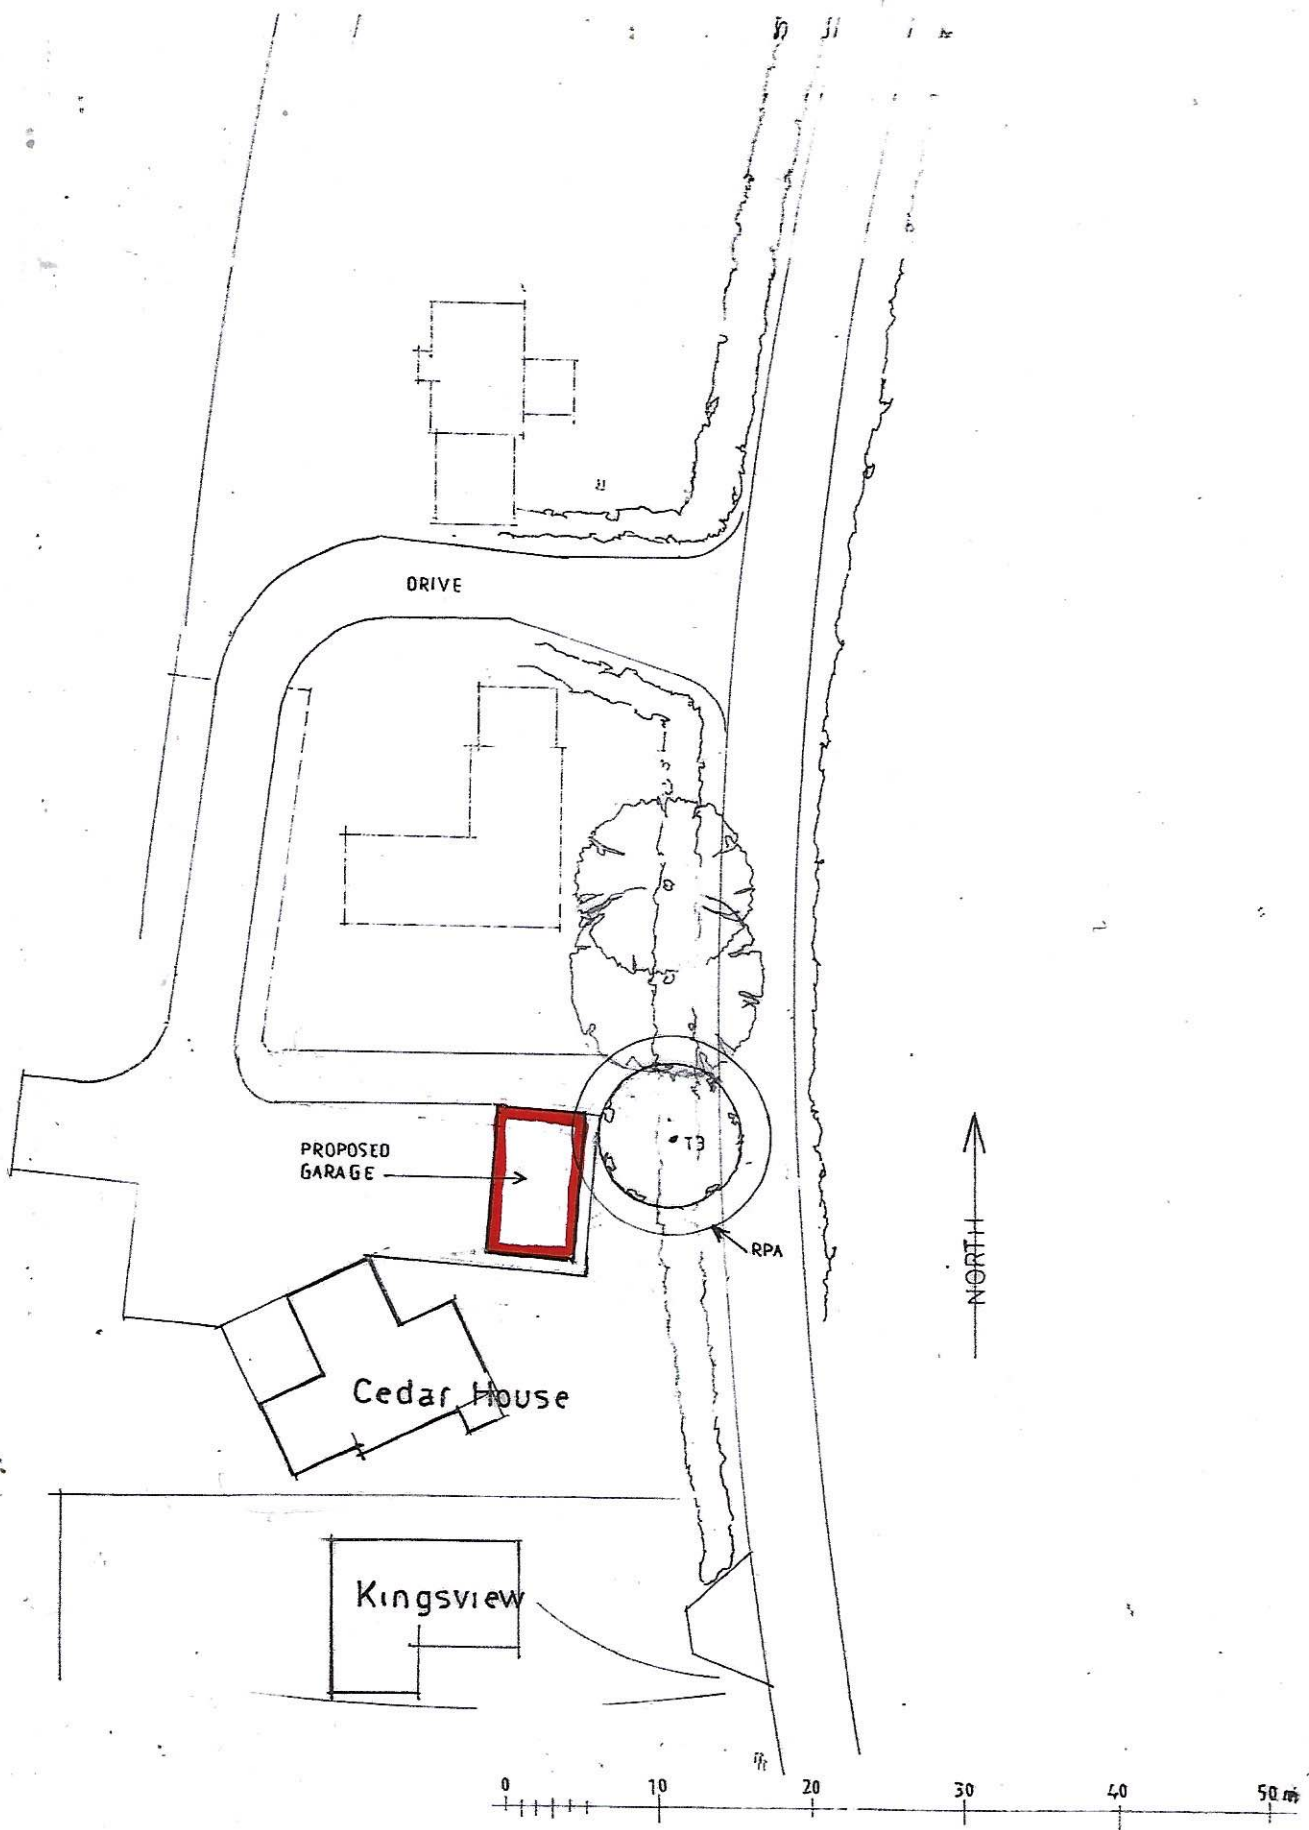

Block Plan

1:500 scale on A4

Proposed Garage at Cedar House Bush Bank

Dwg N° 231190 - 01